

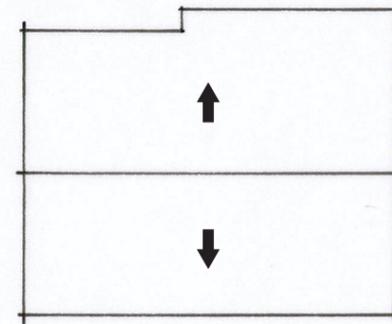



FRONT (n) ELEVATION 1:100 @ A3

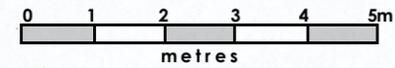

ROOF PLAN 1:200

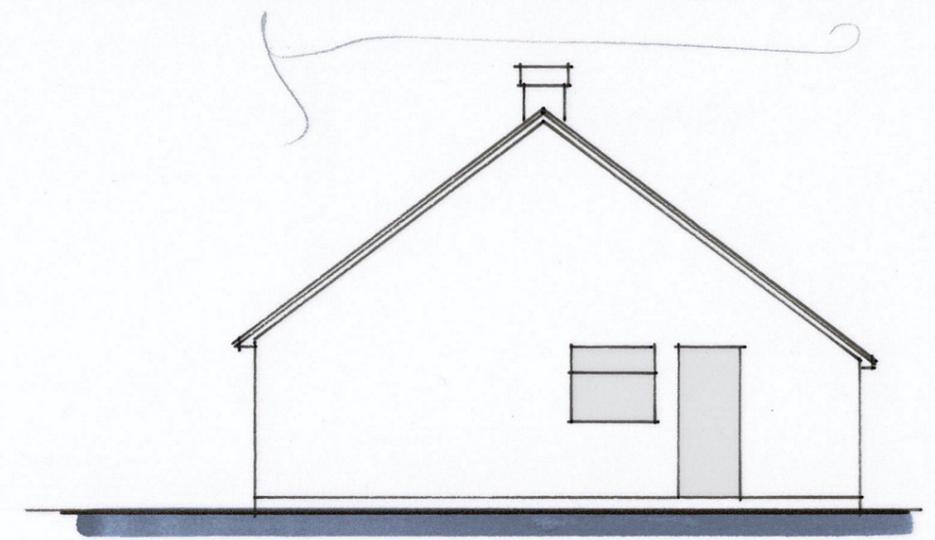


SIDE (e) ELEVATION 1:100 @ A3

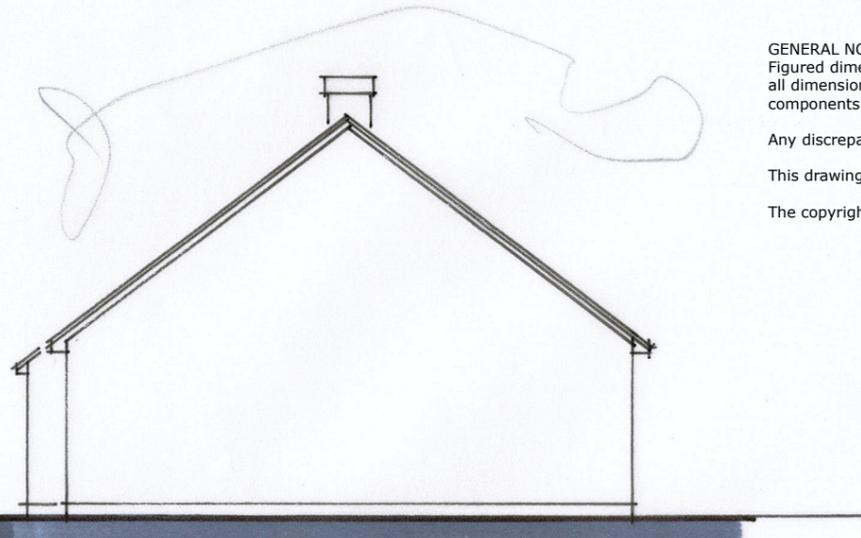

SIDE (w)

GENERAL NOTES
 Figured dimensions to take precedence over scaled dimensions. The contractor is to verify all dimensions on site before commencing any works. All dimensions are for main structural components and not finished sizes.
 Any discrepancies whatsoever to be brought to the attention of the client immediately.
 This drawing to be read in conjunction with structural engineers details and calculations.
 The copyright of this drawing is reserved and must not be disclosed without authority.

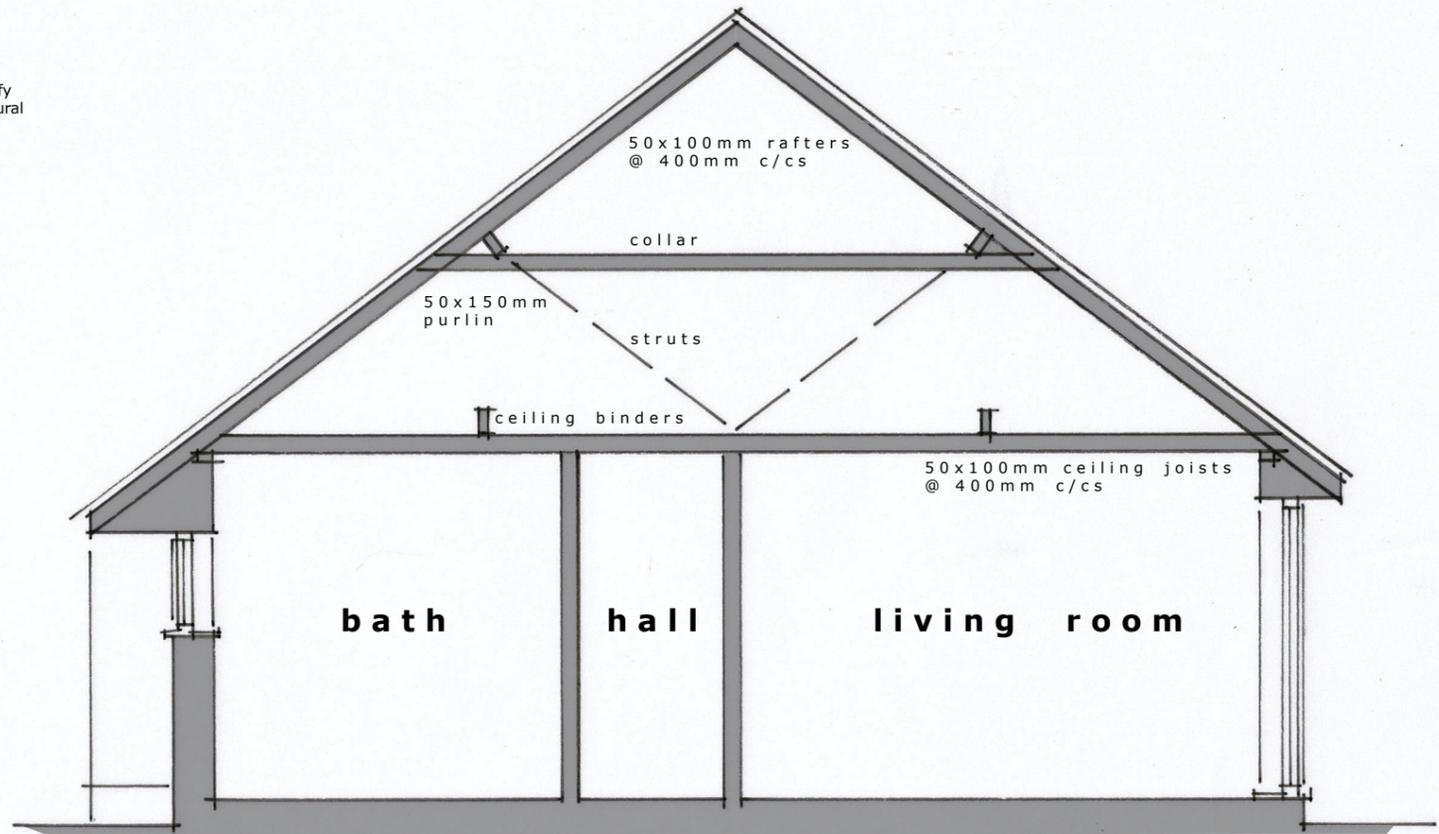

SECTION 1:50

WAYNE GANDER MCIAT
 Chartered Architectural Technologist
 98 Durrington Lane
 WORTHING
 West Sussex
 BN13 2RQ
 M - 07808 887896
 E - waynegander08@gmail.com



REAR (s)

80 MILL ROAD AVENUE, ANGMERING
Existing 02
Aug 2025