
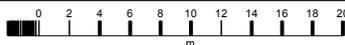


80 MILL ROAD AVENUE, ANGMERING

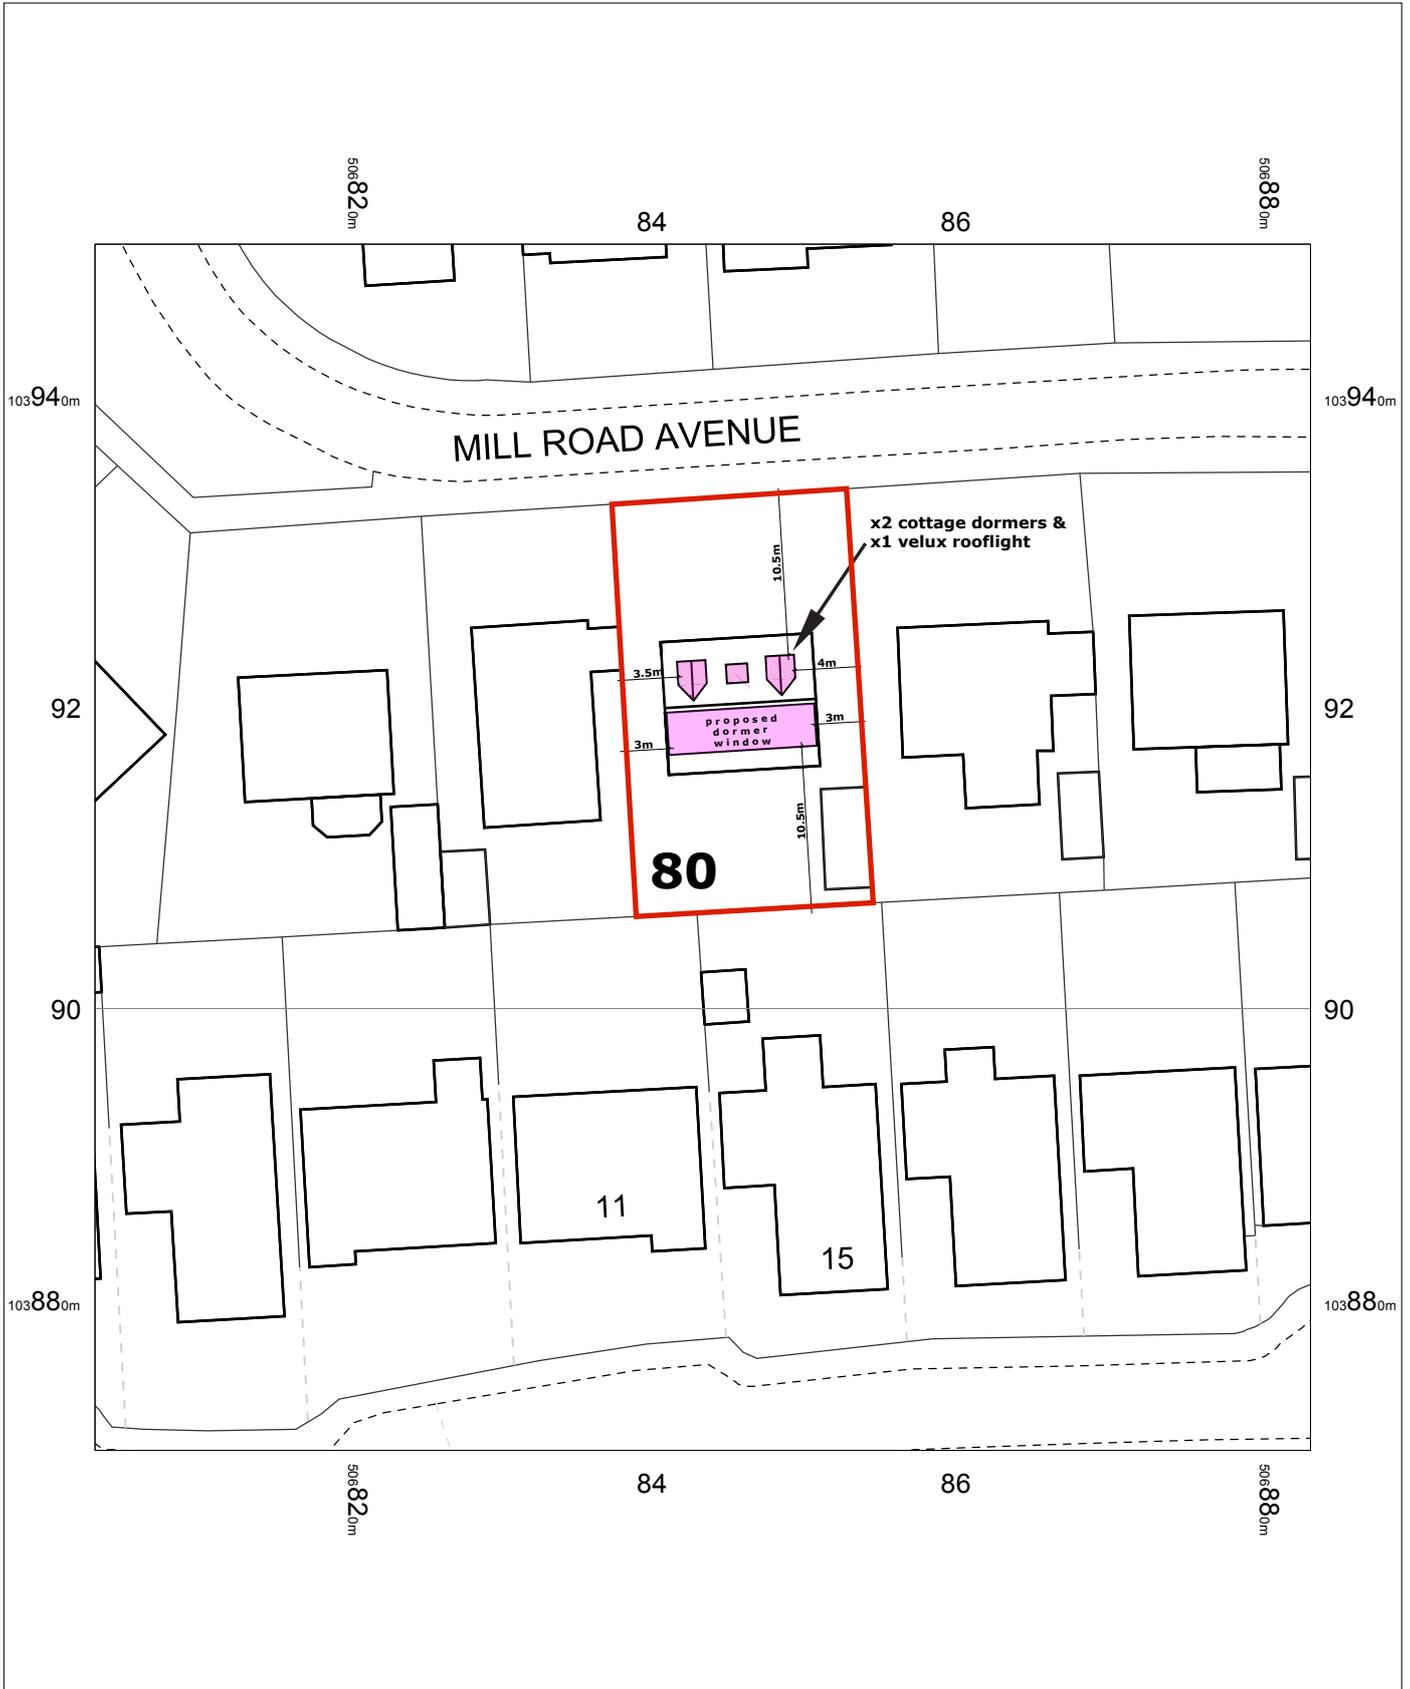


80 Mill Road Avenue,
Littlehampton,
Angmering,
West Sussex
BN16 4HX

OS MasterMap 1250/2500/10000 scale
Friday, August 8, 2025, ID: CM-01236363
www.centremapslive.co.uk

1:500 scale print at A4, Centre: 506843 E, 103911 N

©Crown Copyright Ordnance Survey. Licence no.
AC0000849896

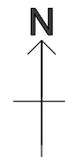

Wayne Gander MCIAT
Chartered Architectural Technologist
98 Durrington Lane, Worthing,
West Sussex BN13 2RQ
M 07808 887896
E waynegander08@gmail.com

