

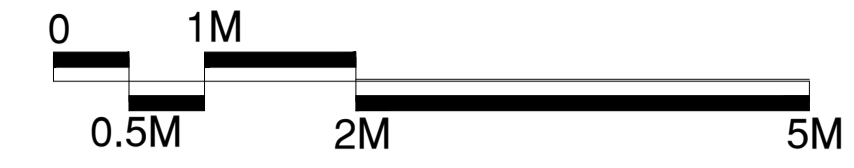
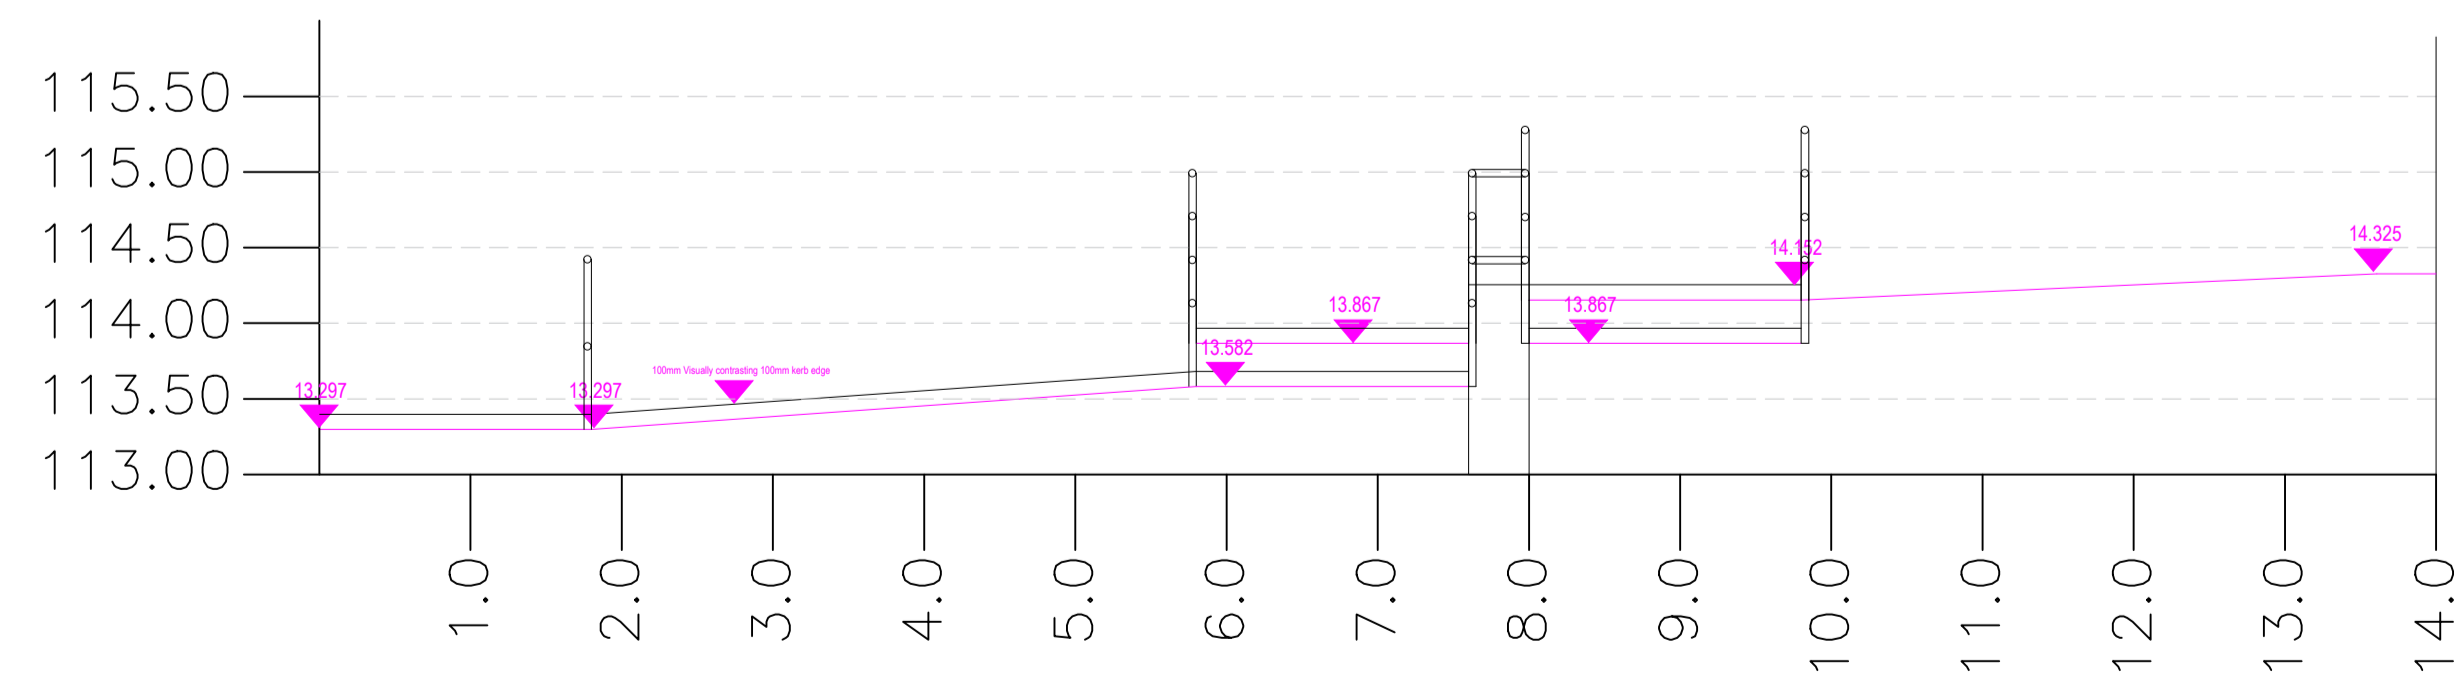


# Arun Sports Hub

## Creation of an Artificial Grass Pitch

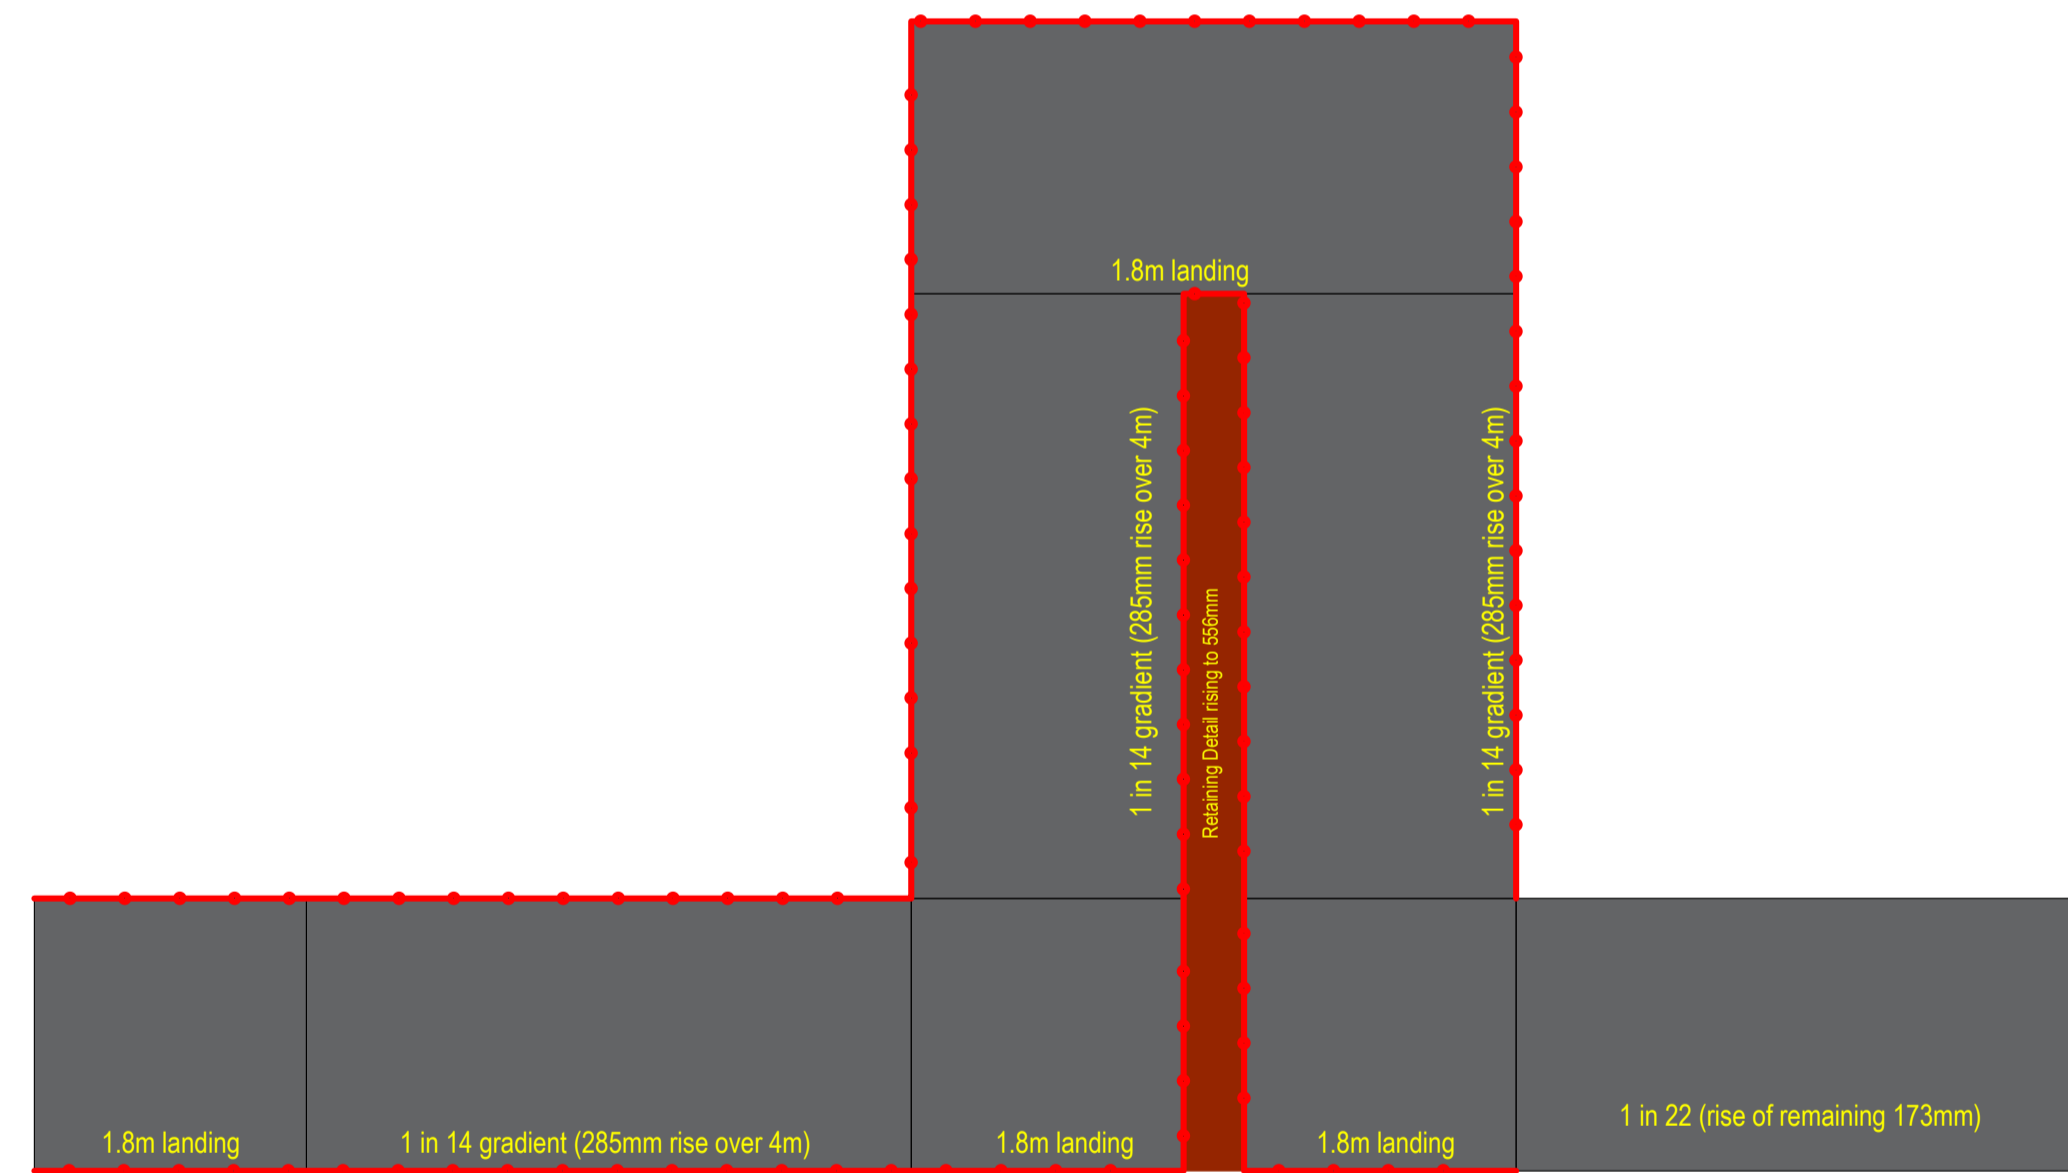

1. DO NOT SCALE FROM DRAWING. ALL DIMENSIONS TO BE CHECKED ON SITE PRIOR TO COMMENCEMENT OF WORKS.
2. THIS DRAWING IS COPYRIGHT © SURFACING STANDARDS LTD.
3. ALL PERSONNEL SHOULD BE AWARE OF THE HEALTH AND SAFETY PLAN WHICH IS RETAINED IN THE SITE MANAGERS OFFICE.

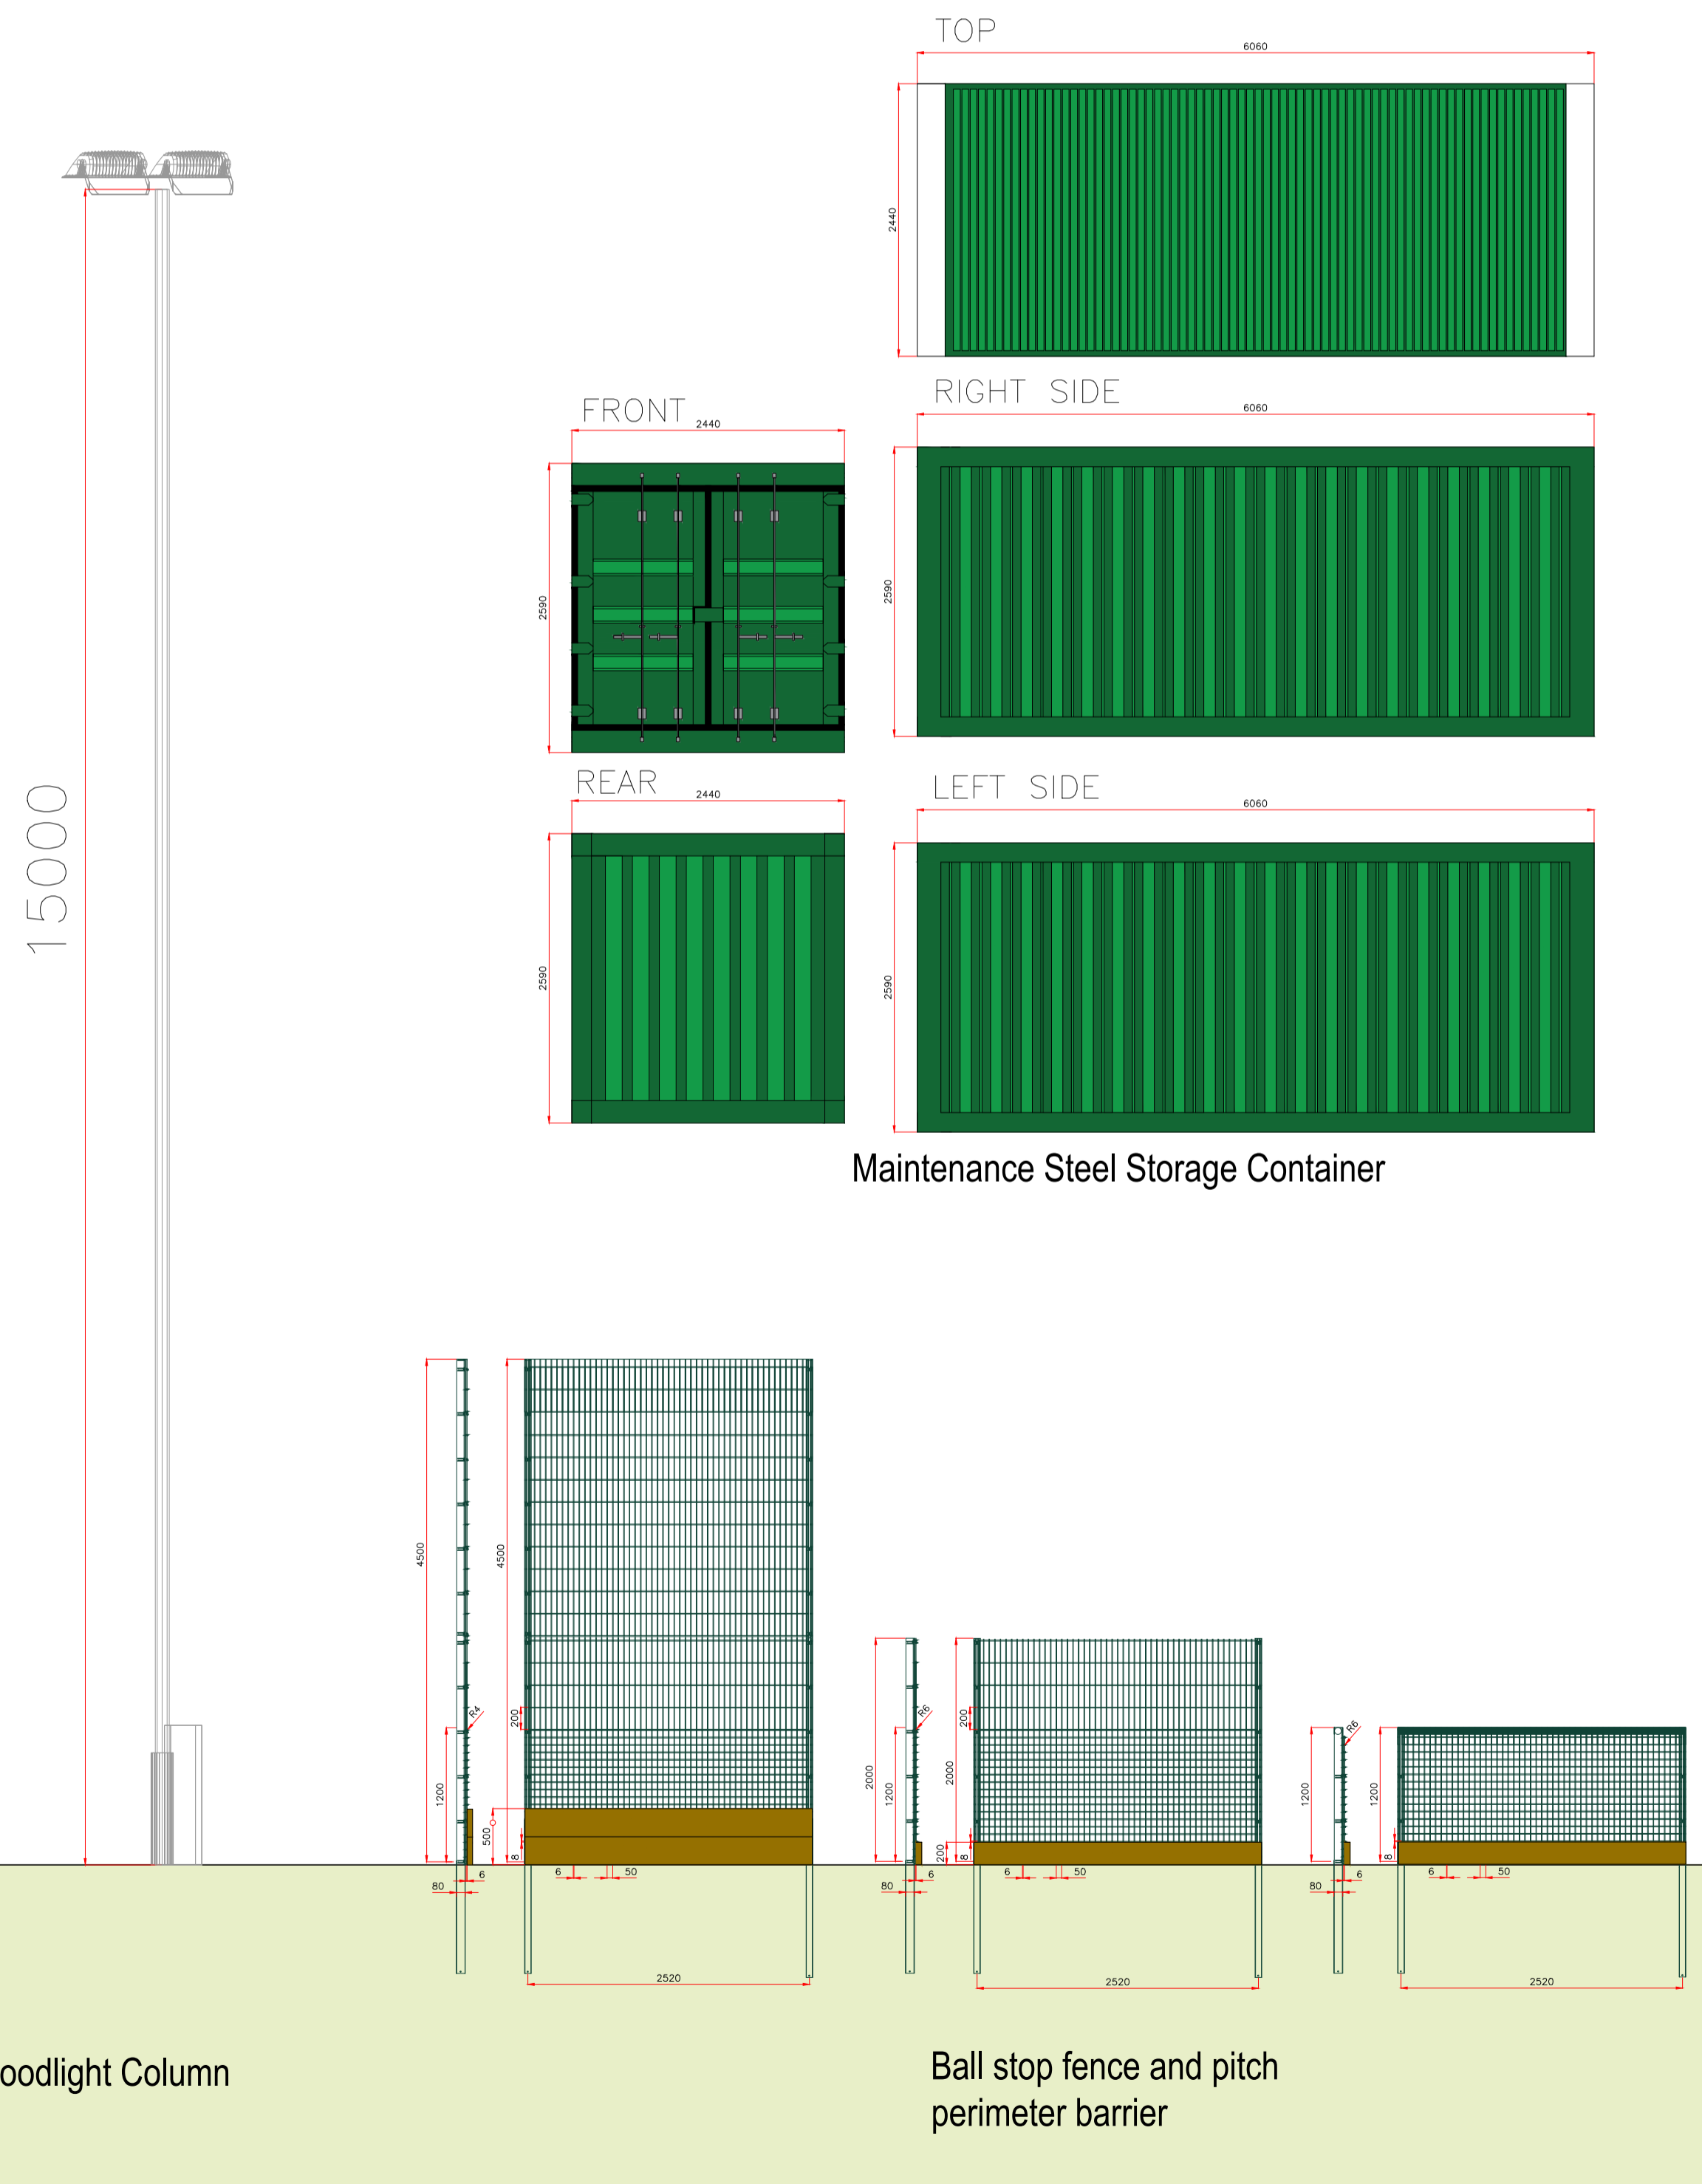

REV	DESCRIPTION	WB	REV	CK	DATE
01	PLANNING ISSUE - ramp updated				13/12/24



AUTHOR  
ME

TITLE  
**Arun Sports Hub**  
 Creation of an Artificial Grass Pitch  
 Proposed AGP Elevation

PROJECT	SCALE	SIZE
SSL3355	1:50	A1
DRAWING No	REVISION	
03	01	