


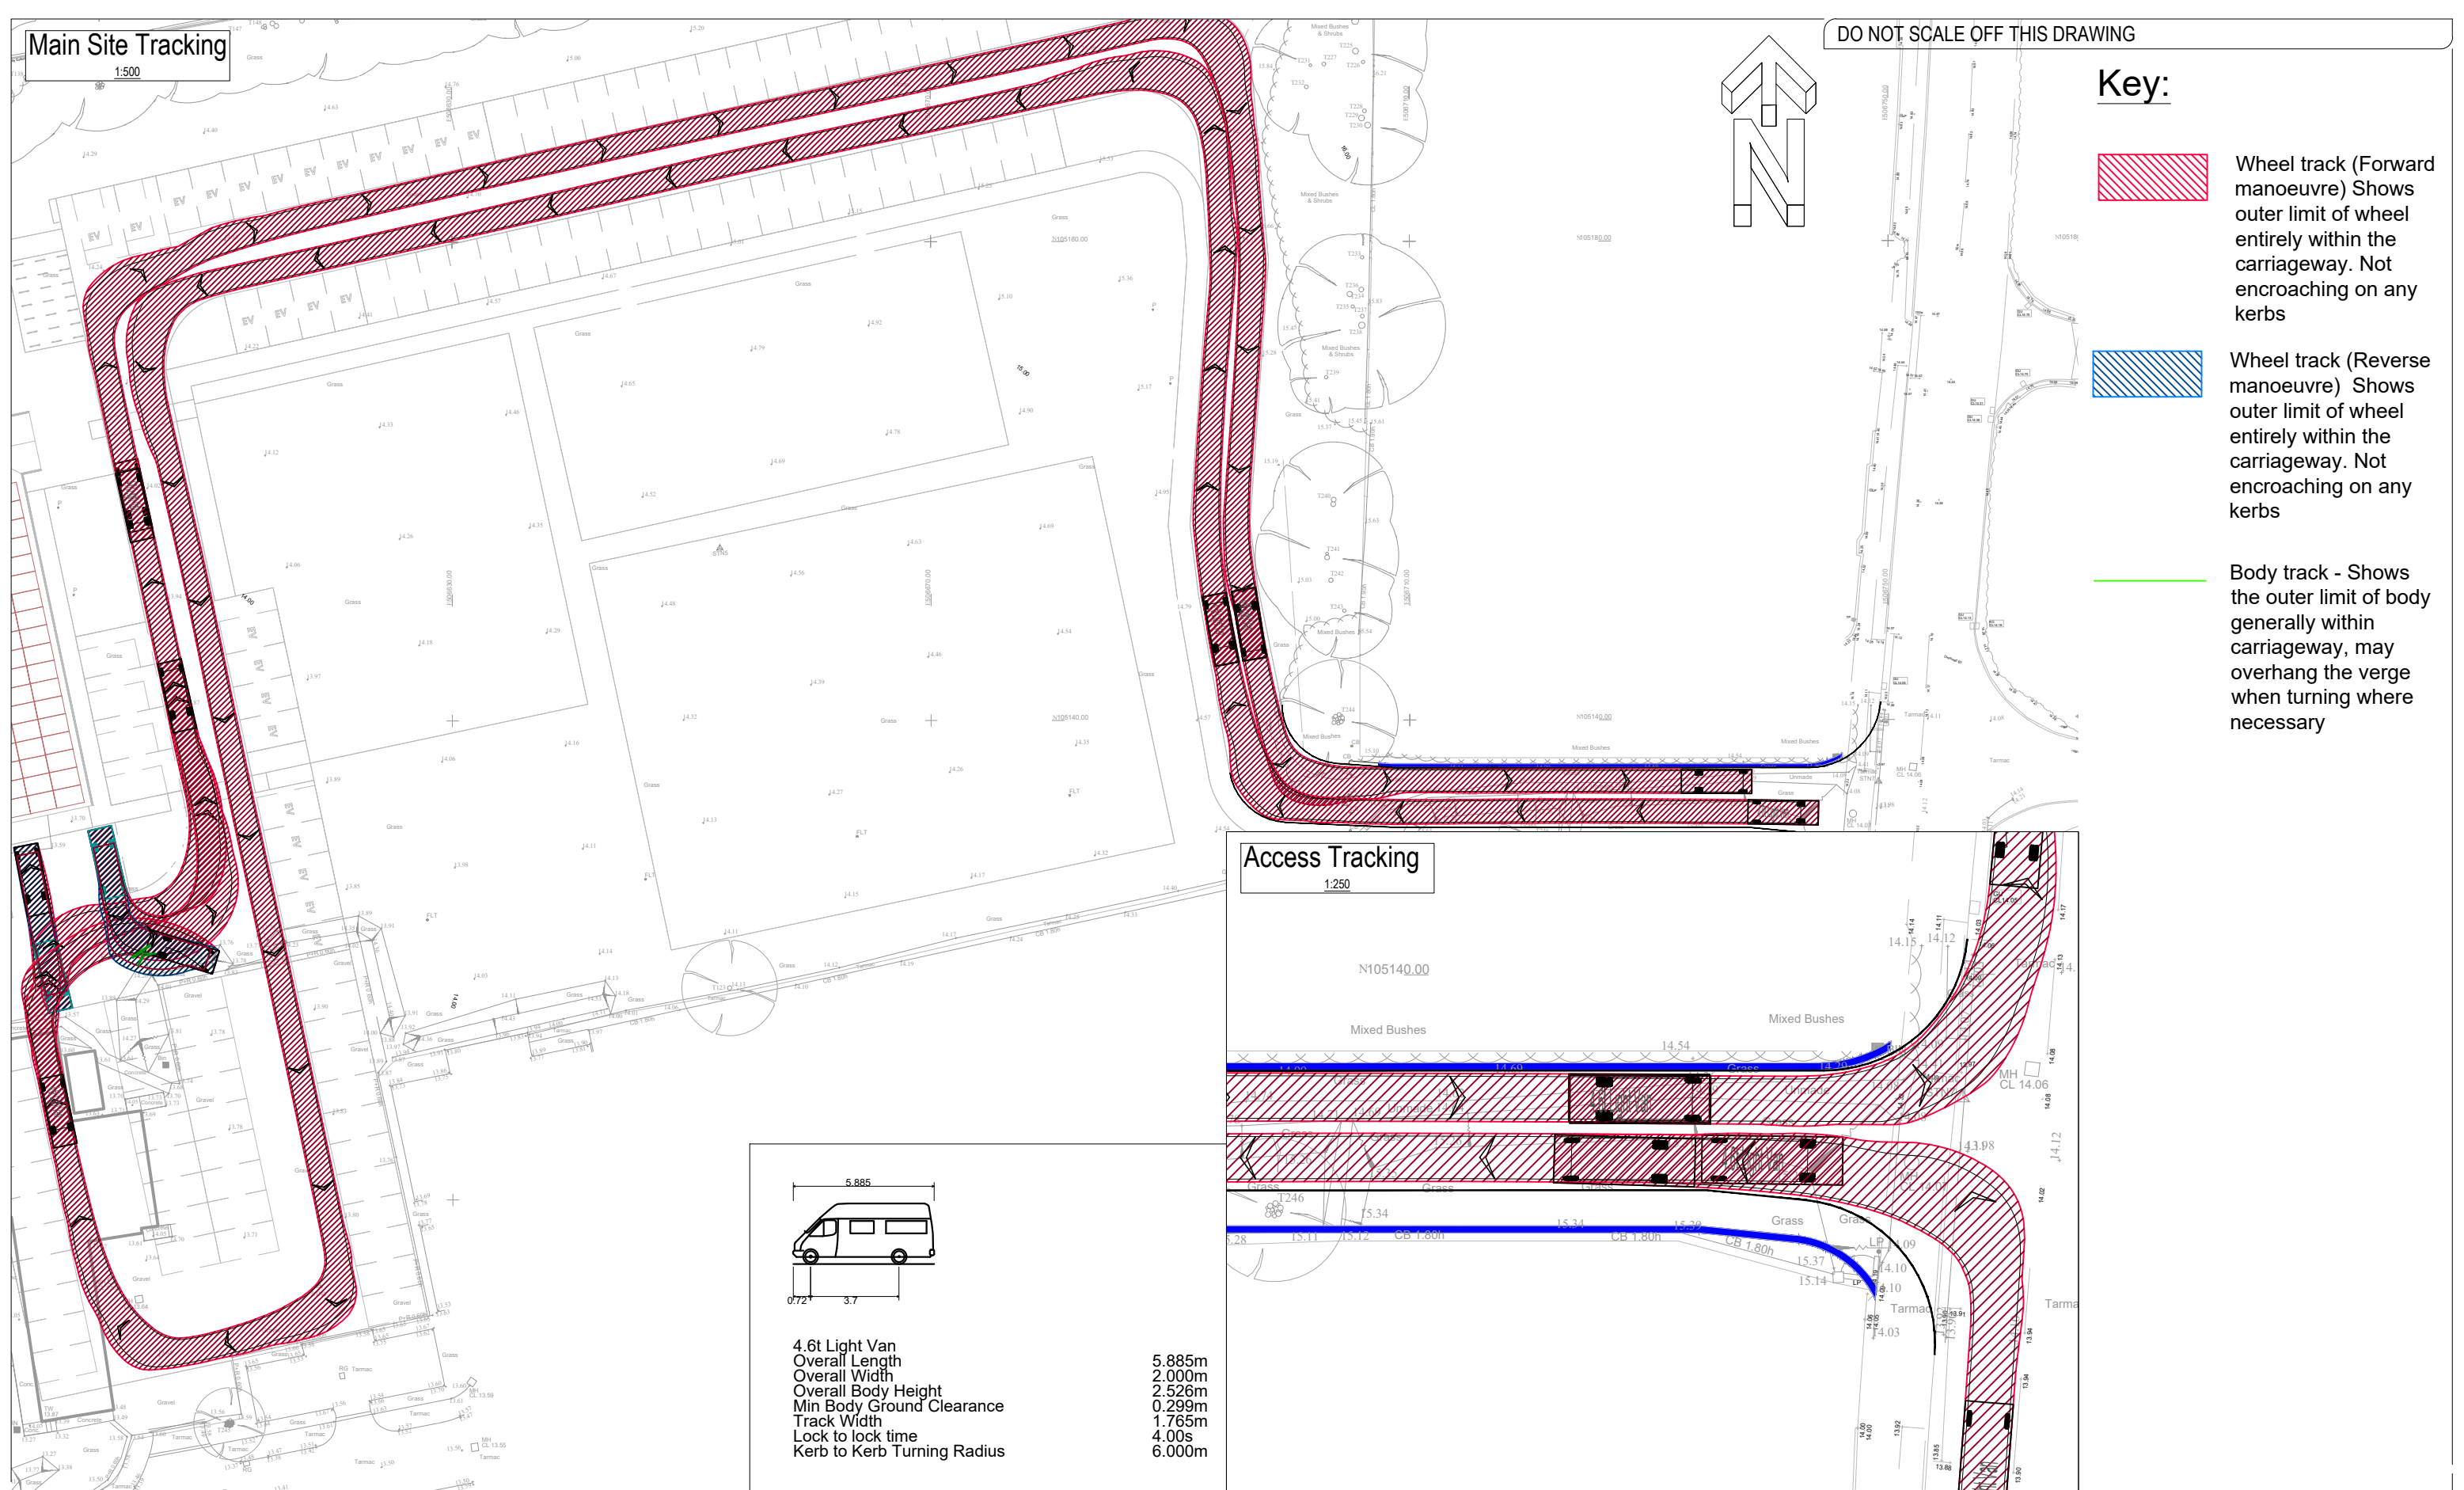

PRELIMINARY

MACE GROUP

1 Paris Garden
London
SE1 8ND

robert west
proesgroup

t: 0203 773 7880
www.robertwest.co.uk

Project
ANGMERING SPORTS HUB

Drawing Title
SWEPT PATH ANALYSIS
SMALL VAN
ACCESS AND EGRESS

RWCL Internal Register reference: 2915-076 Scales @ A3
2915076-RWC-ANGME-Z-DR-100204-P01

Scale 1:250 @ A1 - 1:500 @ A3

Scale 1:500 @ A3

Revision History					
Rev	Comment	By	Chkd	Appr	Date
P01	PRELIMINARY	MH	WH	SB	04/11/2024