




Arun Sports Hub

Creation of an Artificial Grass Pitch



CONSULTANTS
Surfacing Standards LTD
Office 2, Enterprise House,
Aston Road, Loughborough, LE15 9AY
01530 400172

1. DO NOT SCALE FROM DRAWING. ALL DIMENSIONS TO BE CHECKED ON SITE PRIOR TO COMMENCEMENT OF WORKS.
2. THIS DRAWING IS COPYRIGHT TO SURFACING STANDARDS LTD.
3. ALL PERSONNEL SHOULD BE AWARE OF THE HEALTH AND SAFETY PLAN WHICH IS RETAINED IN THE SITE MANAGERS OFFICE.

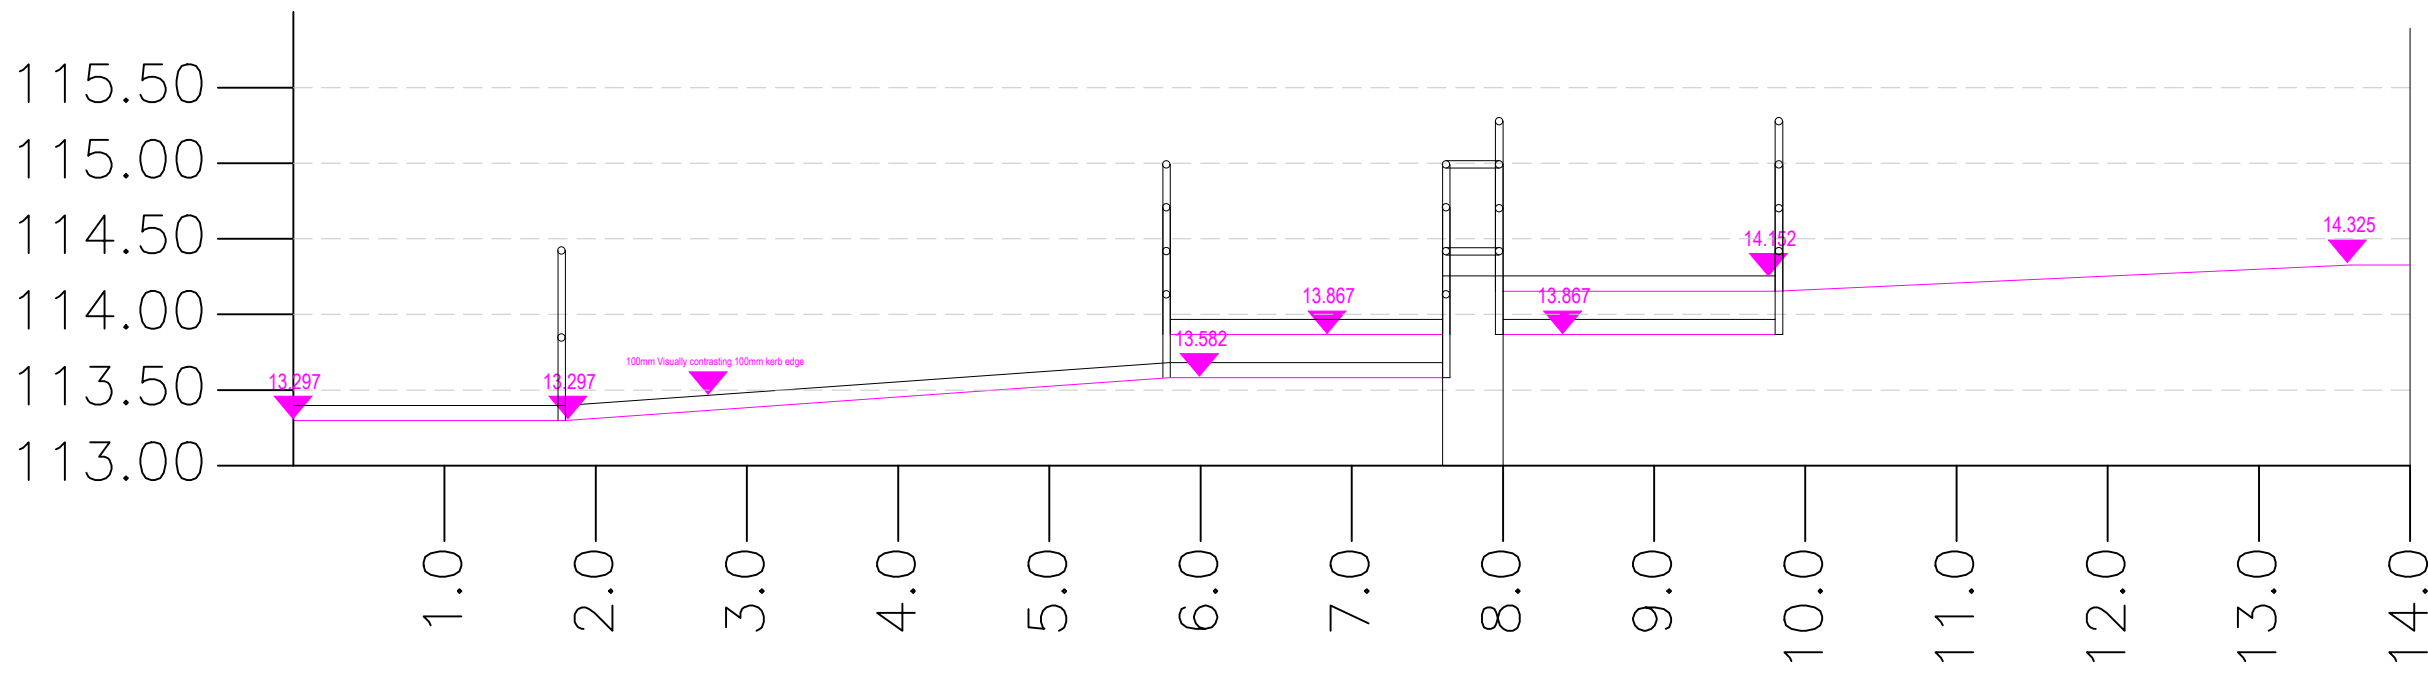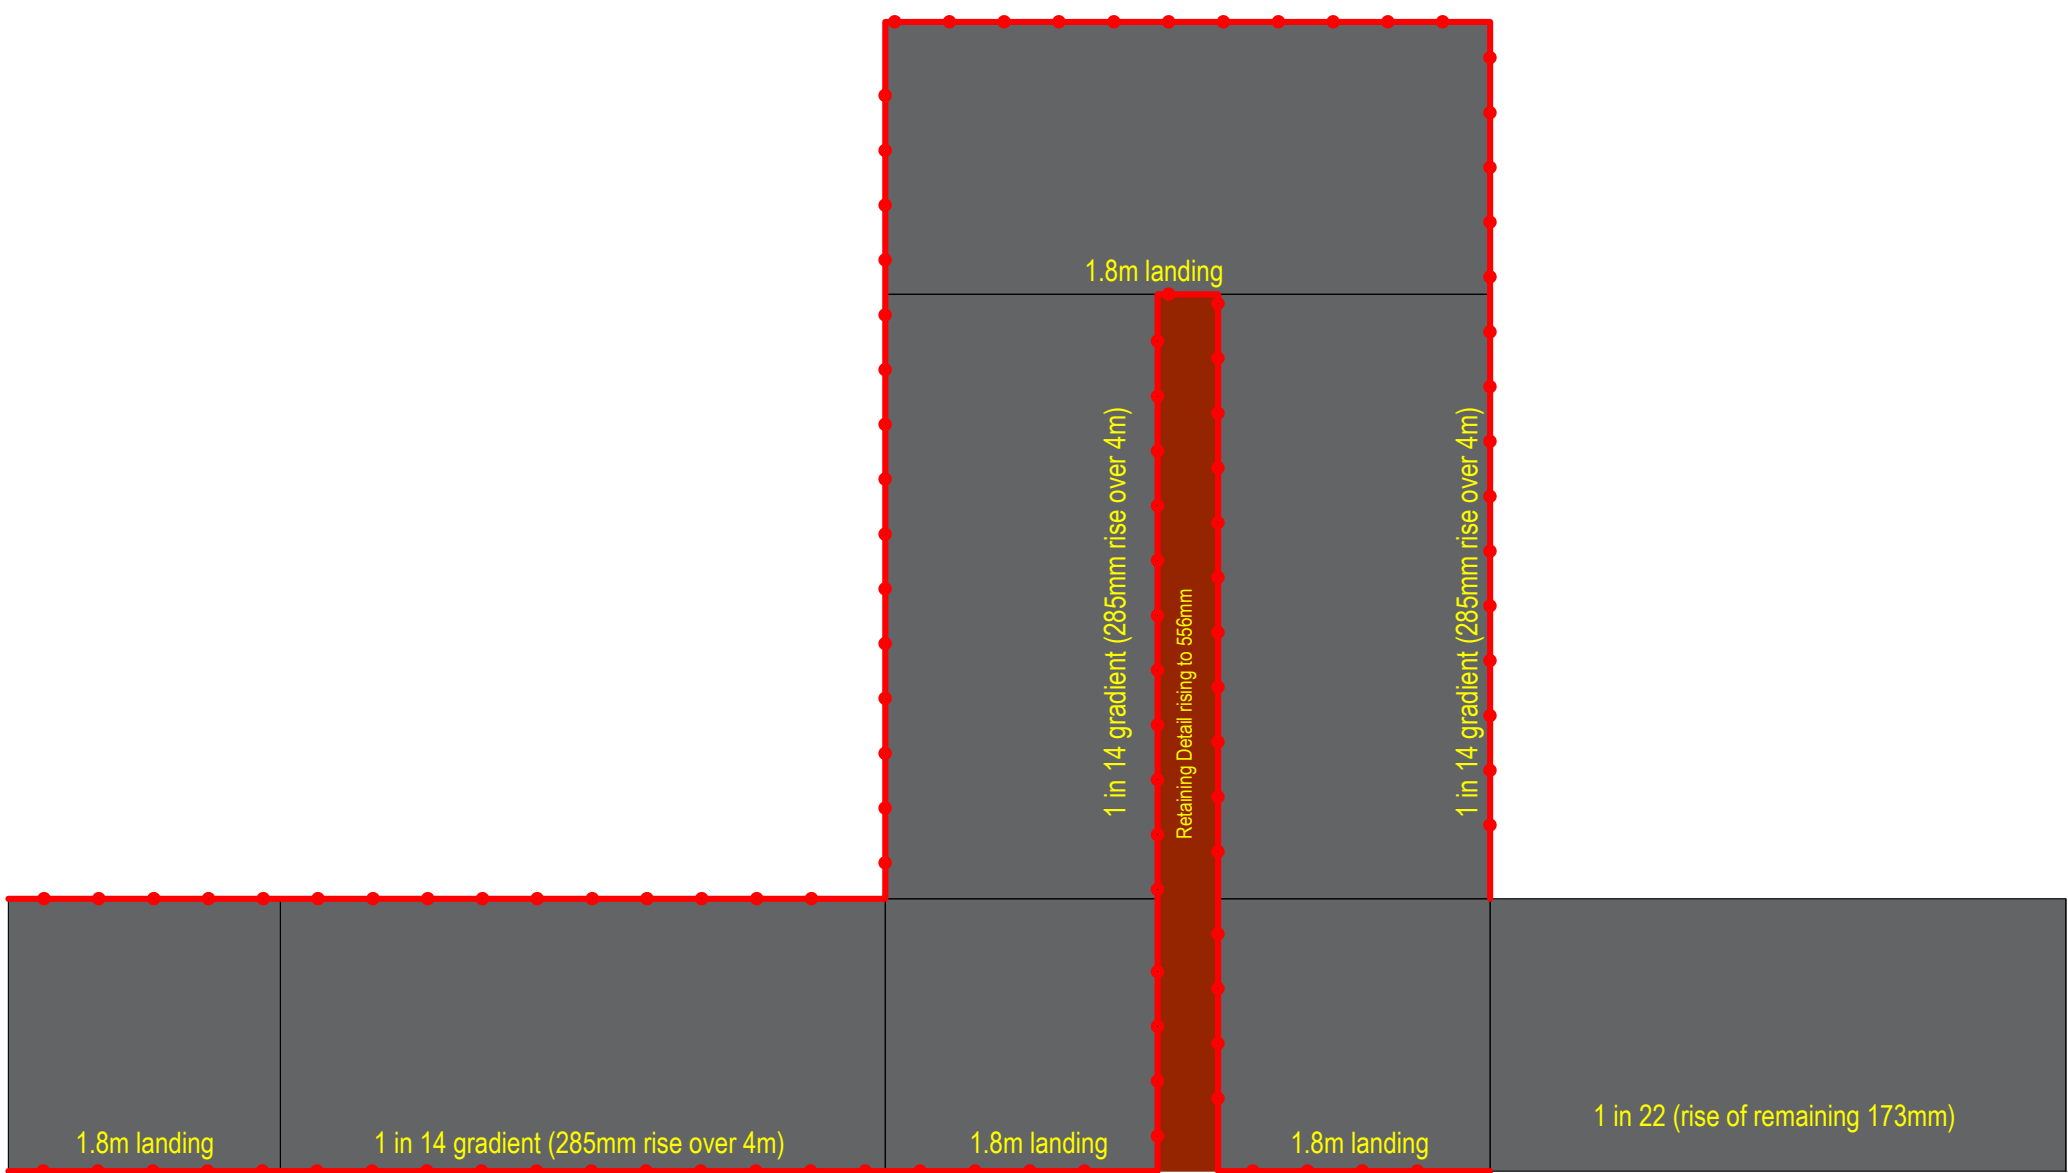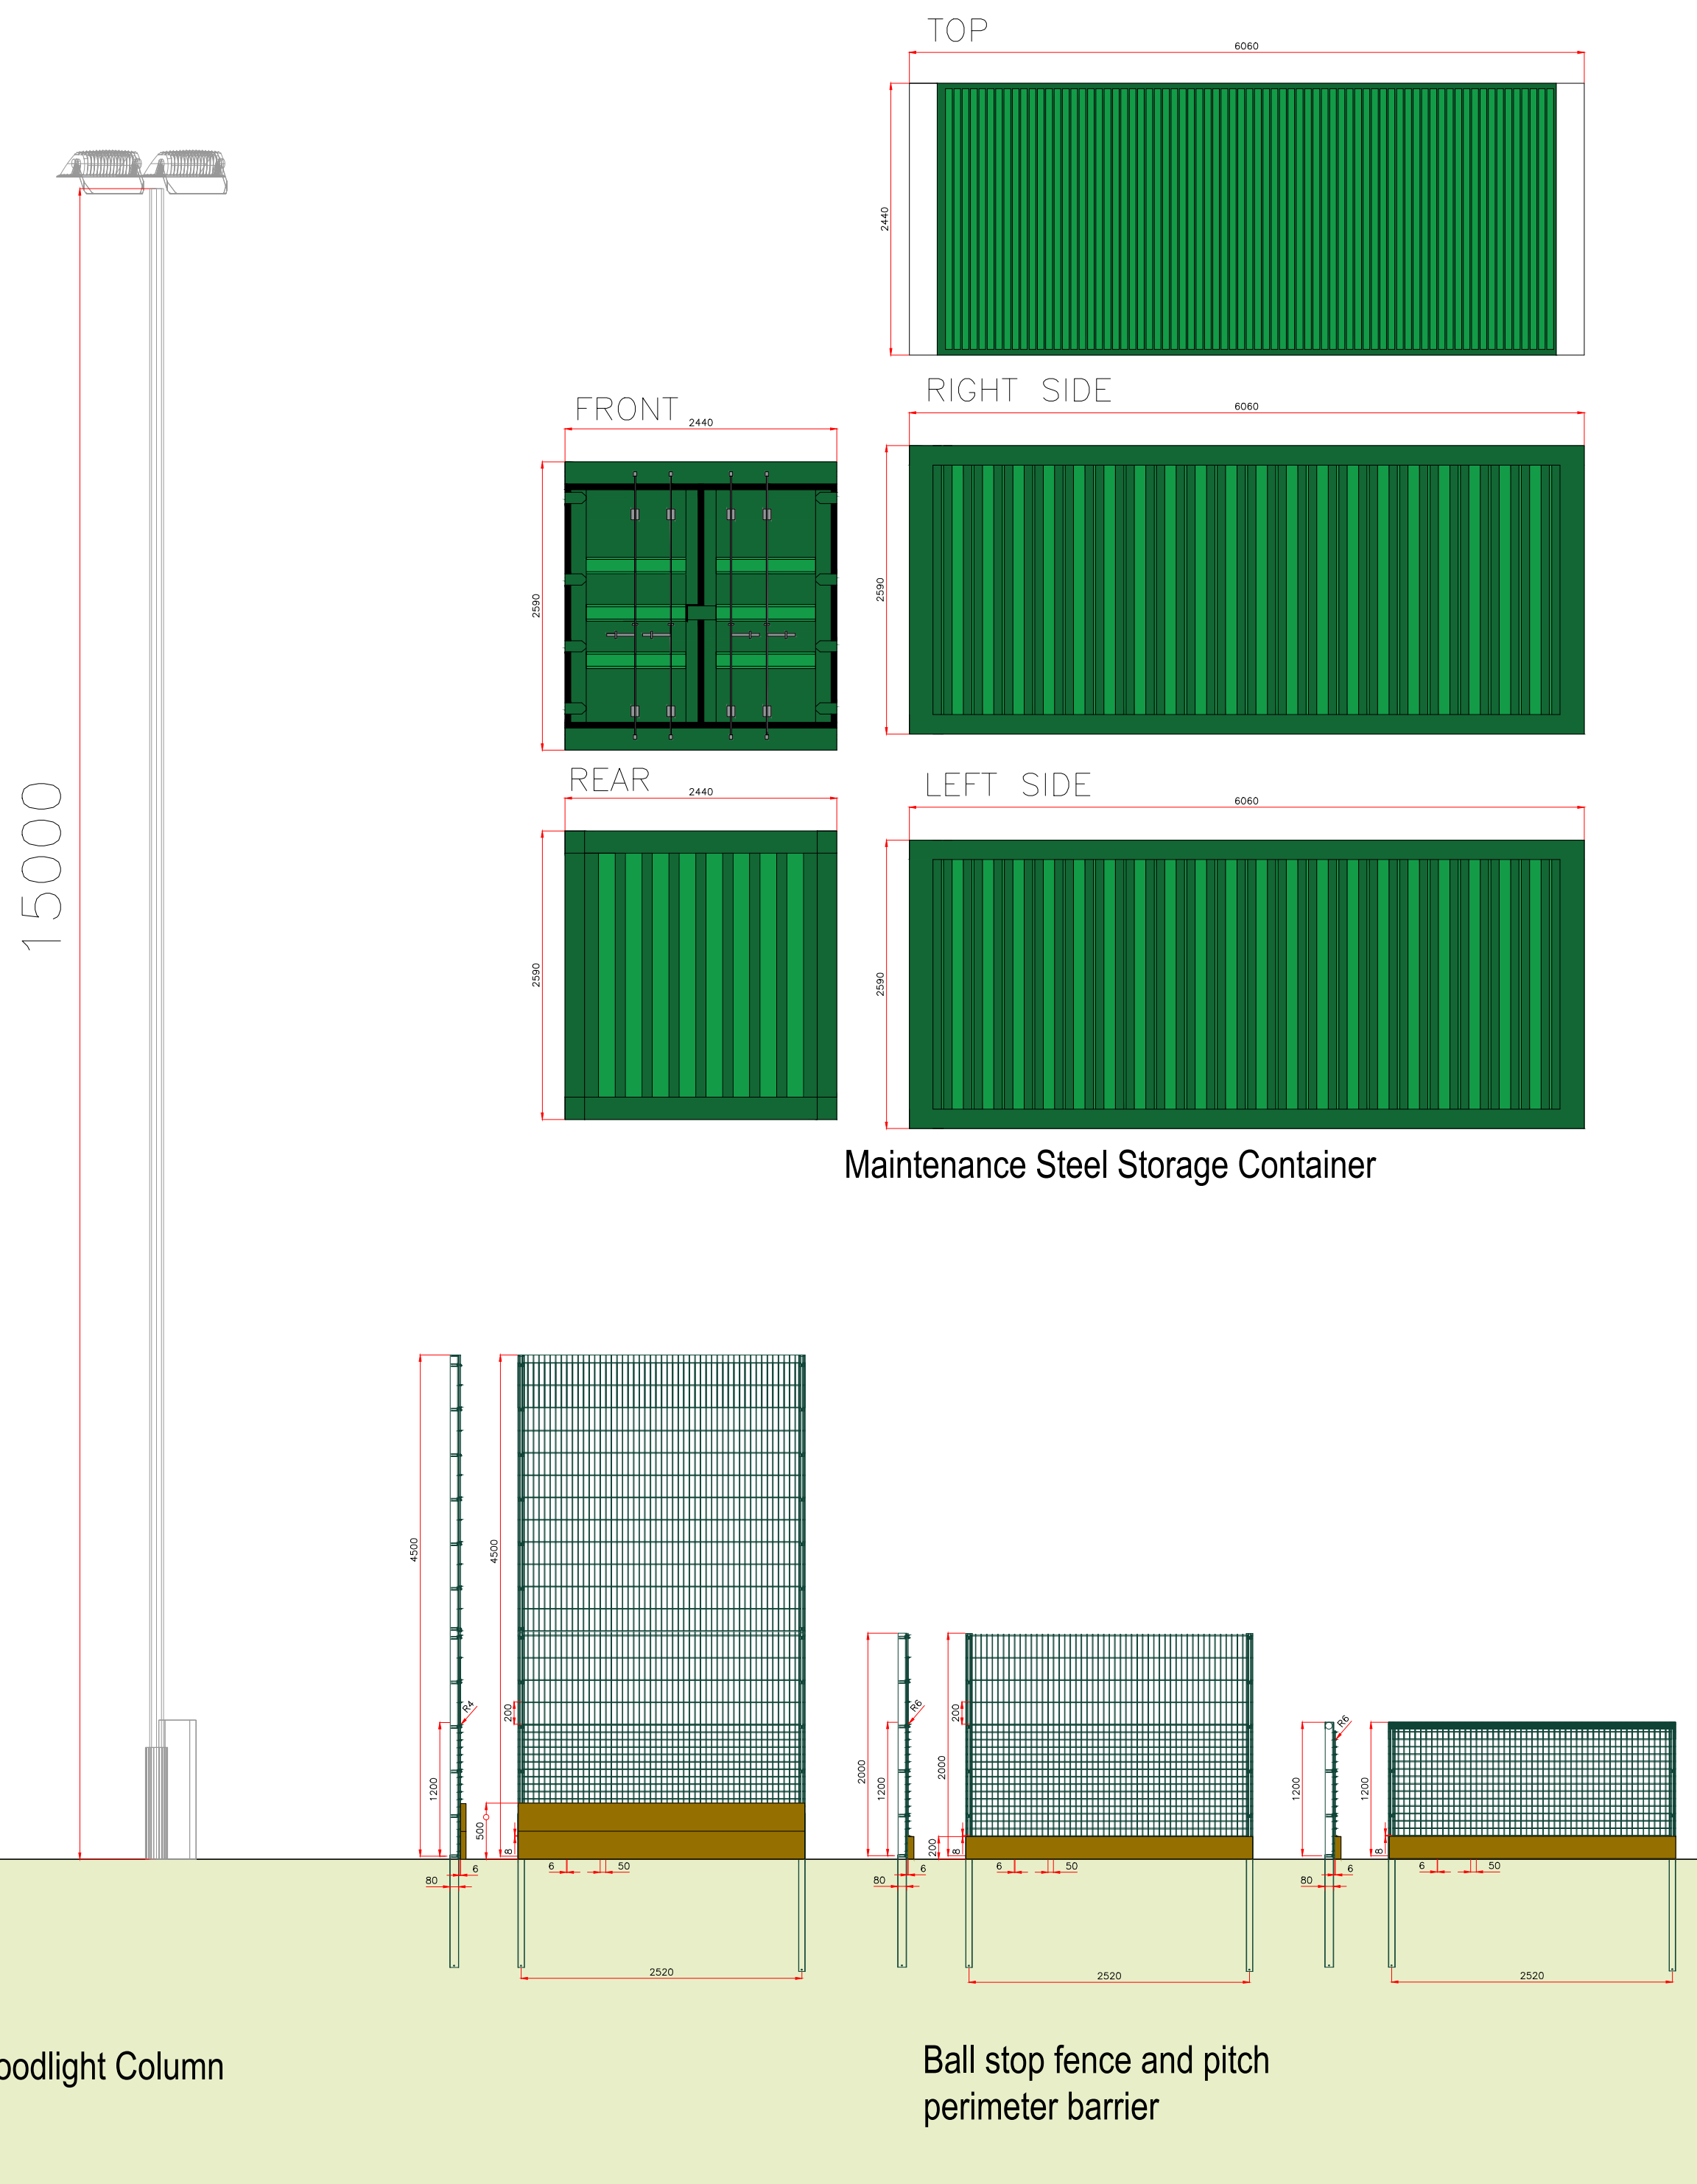

01	PLANNING ISSUE - ramp updated	WB	13/12/24
REV	DESCRIPTION	REV	CK
SSL Surfacing Standards Limited SPORTS PITCH CONSULTANTS			
AUTHOR ME			
TITLE Arun Sports Hub Creation of an Artificial Grass Pitch Proposed AGP Elevation			
PROJECT SSL3355	SCALE 1:50	SIZE A1	
DRAWING No 03	REVISION 01		