


EXISTING STREET ELEVATION

1:100

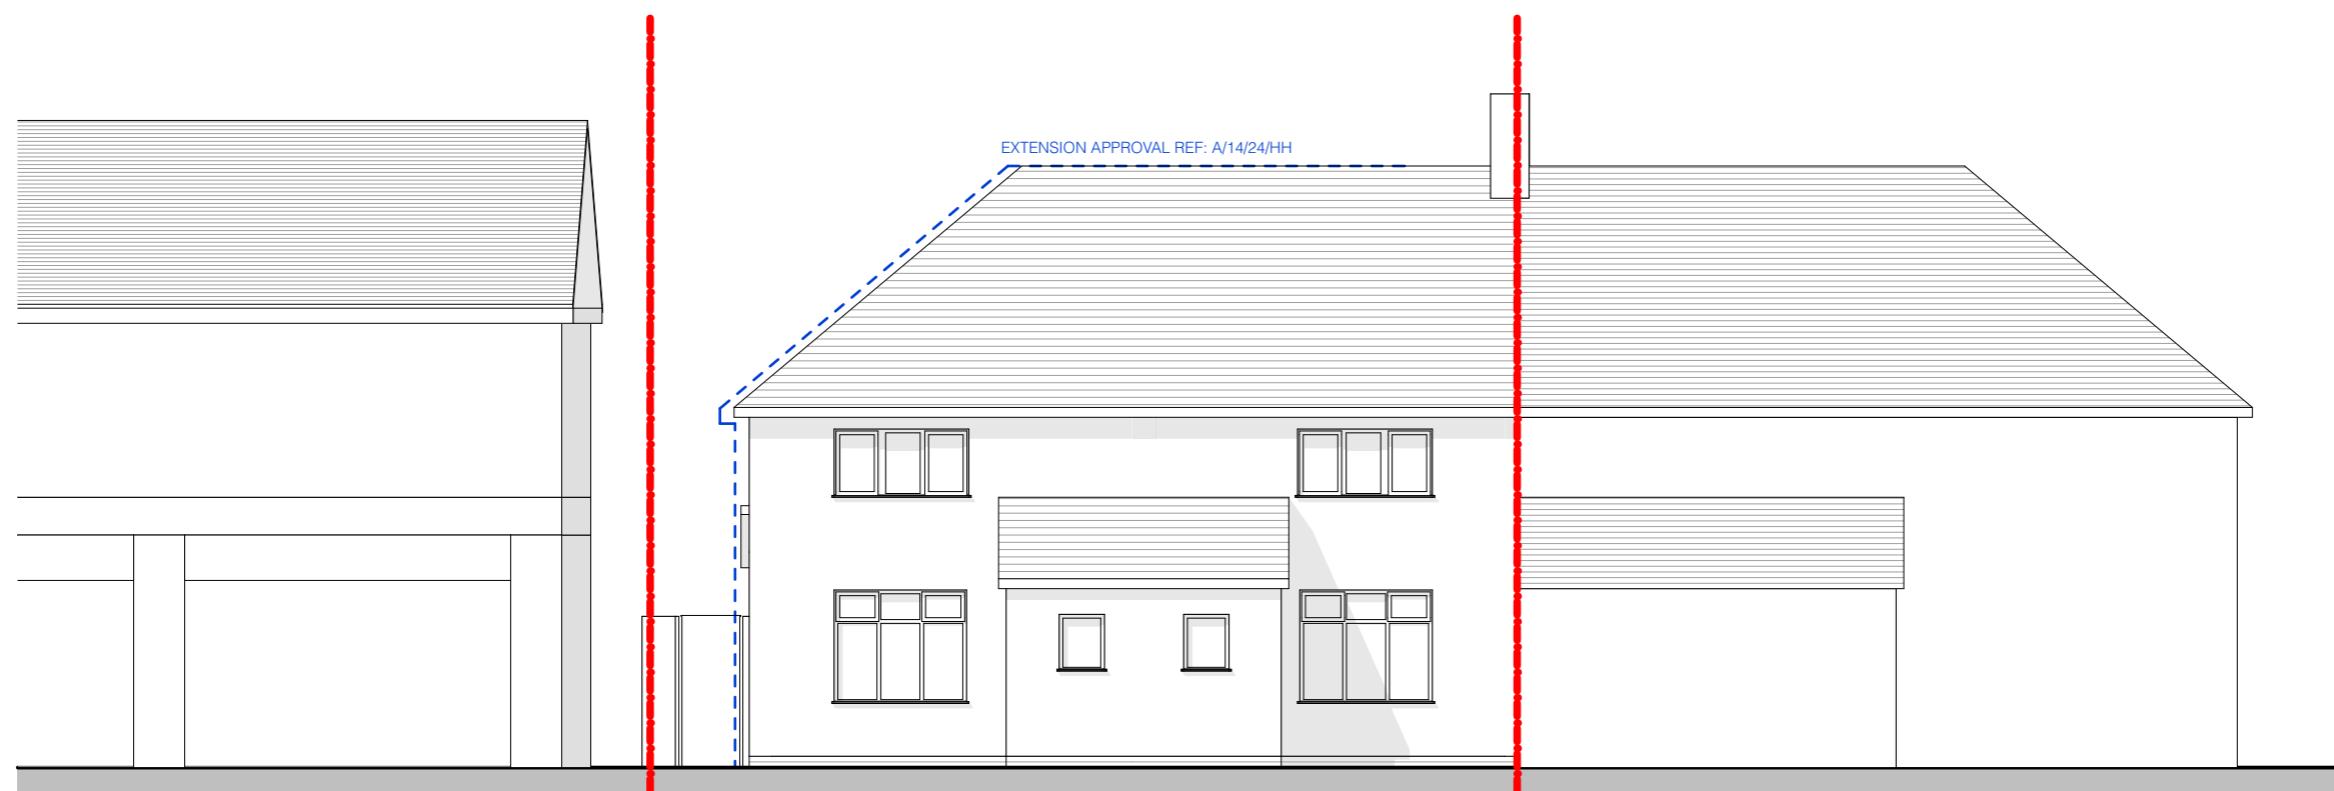

PROPOSED STREET ELEVATION

1:100



Client

R. KING

Project

PROPOSED NEW DWELLING, 110 DOWNS WAY, EAST PRESTON
CONTEXT ELEVATIONS

Status

PLANNING

Date of Issue
09/01/2025

Scale
1:100 @ A3

PROJECT - STAGE - DRAWING - REVISION

2414-P-007