


0m 1m 2m
1:50 (AS)

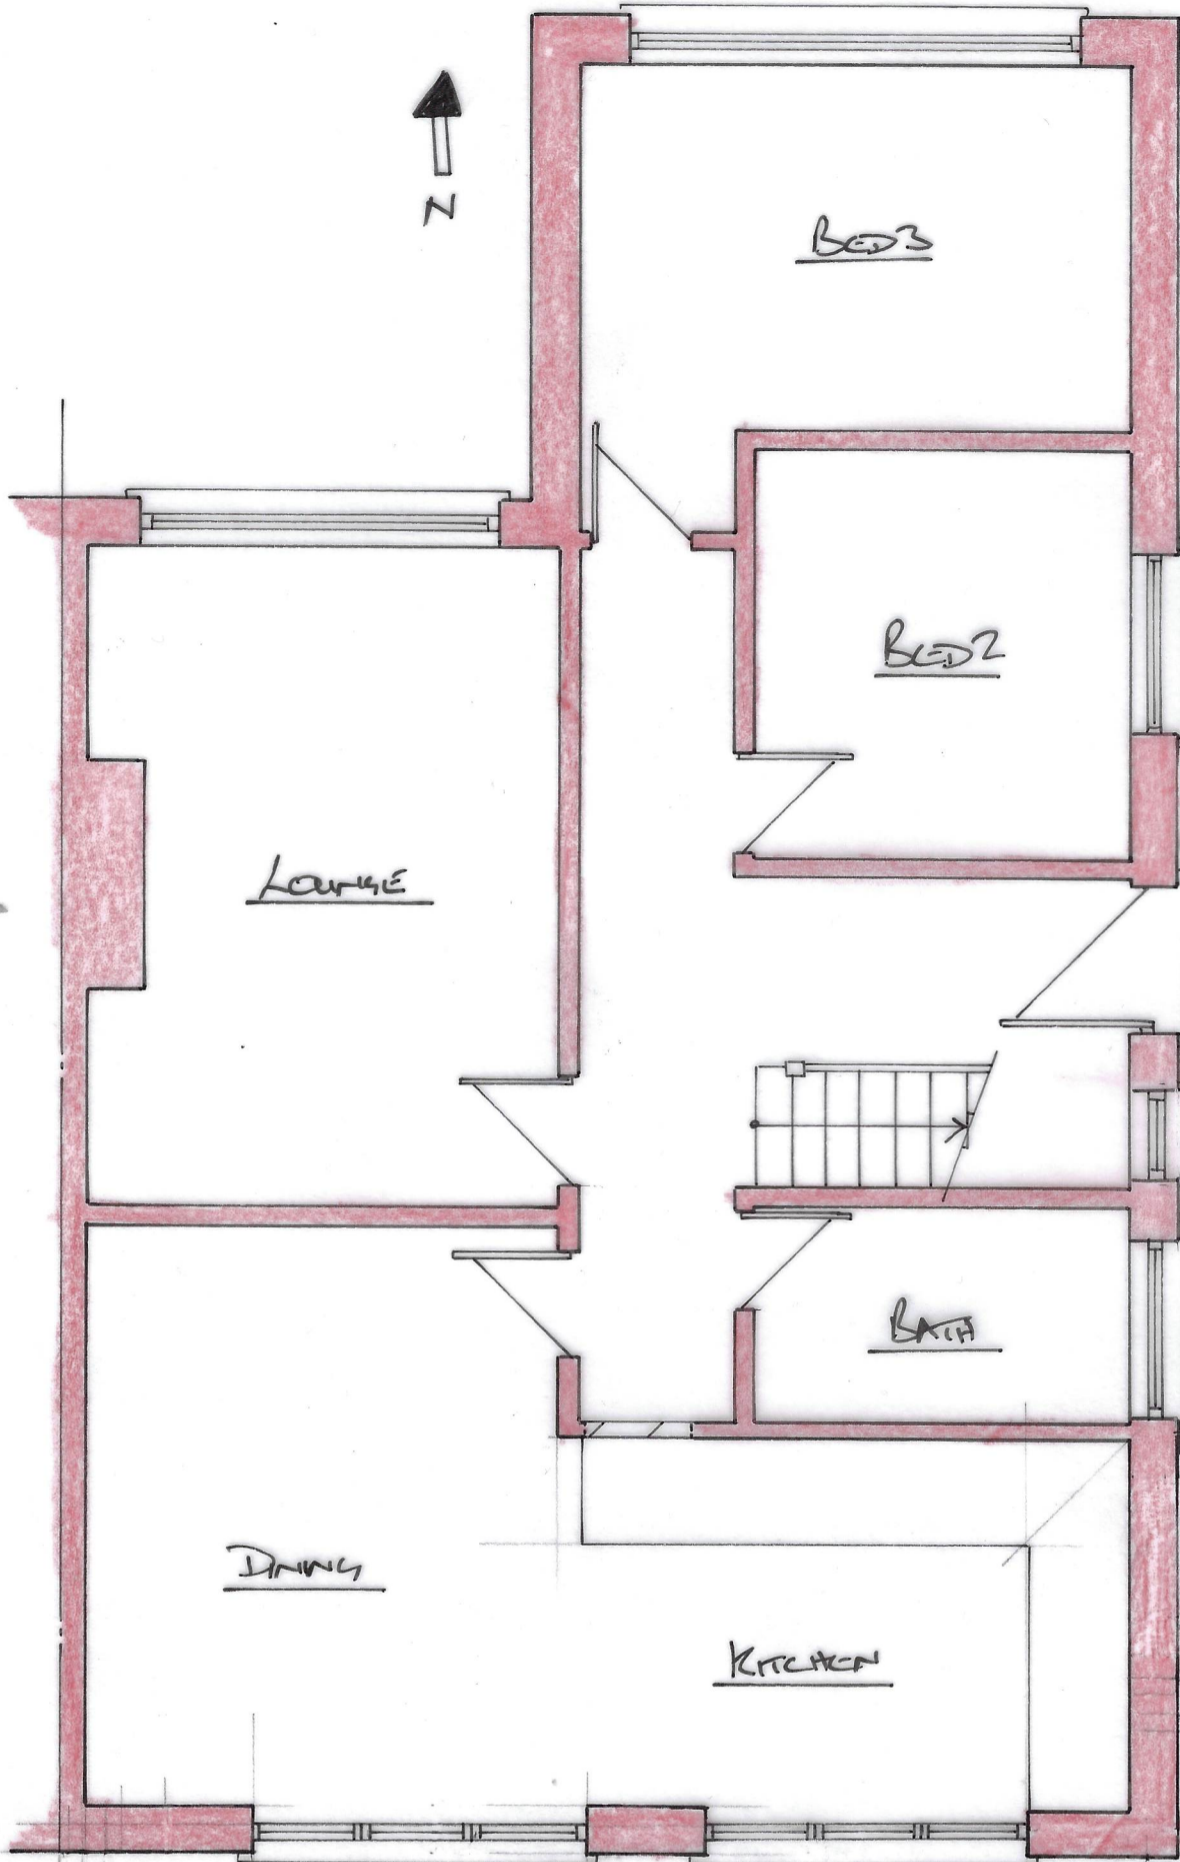

Best

BOUNDARY FENCE →

← BOUNDARY FENCE

EXISTING GROUND FLOOR PLAN (1:50)