





Site block plan 1:500 @ A3

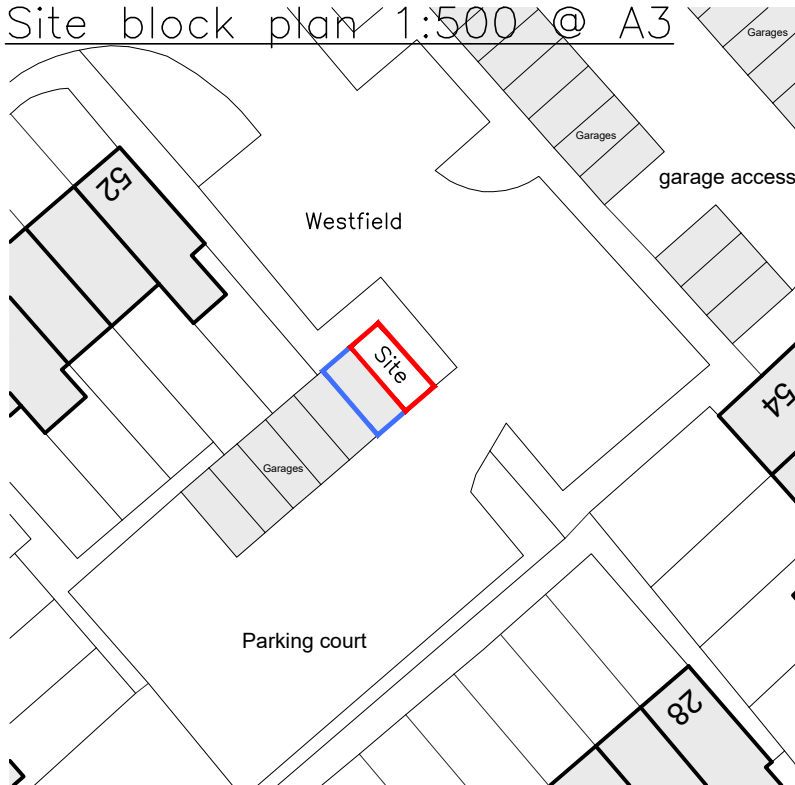

New garage unit
Westfield
Bognor Regis PO22 9HF

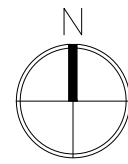

Site Plan 1:100 @ A3

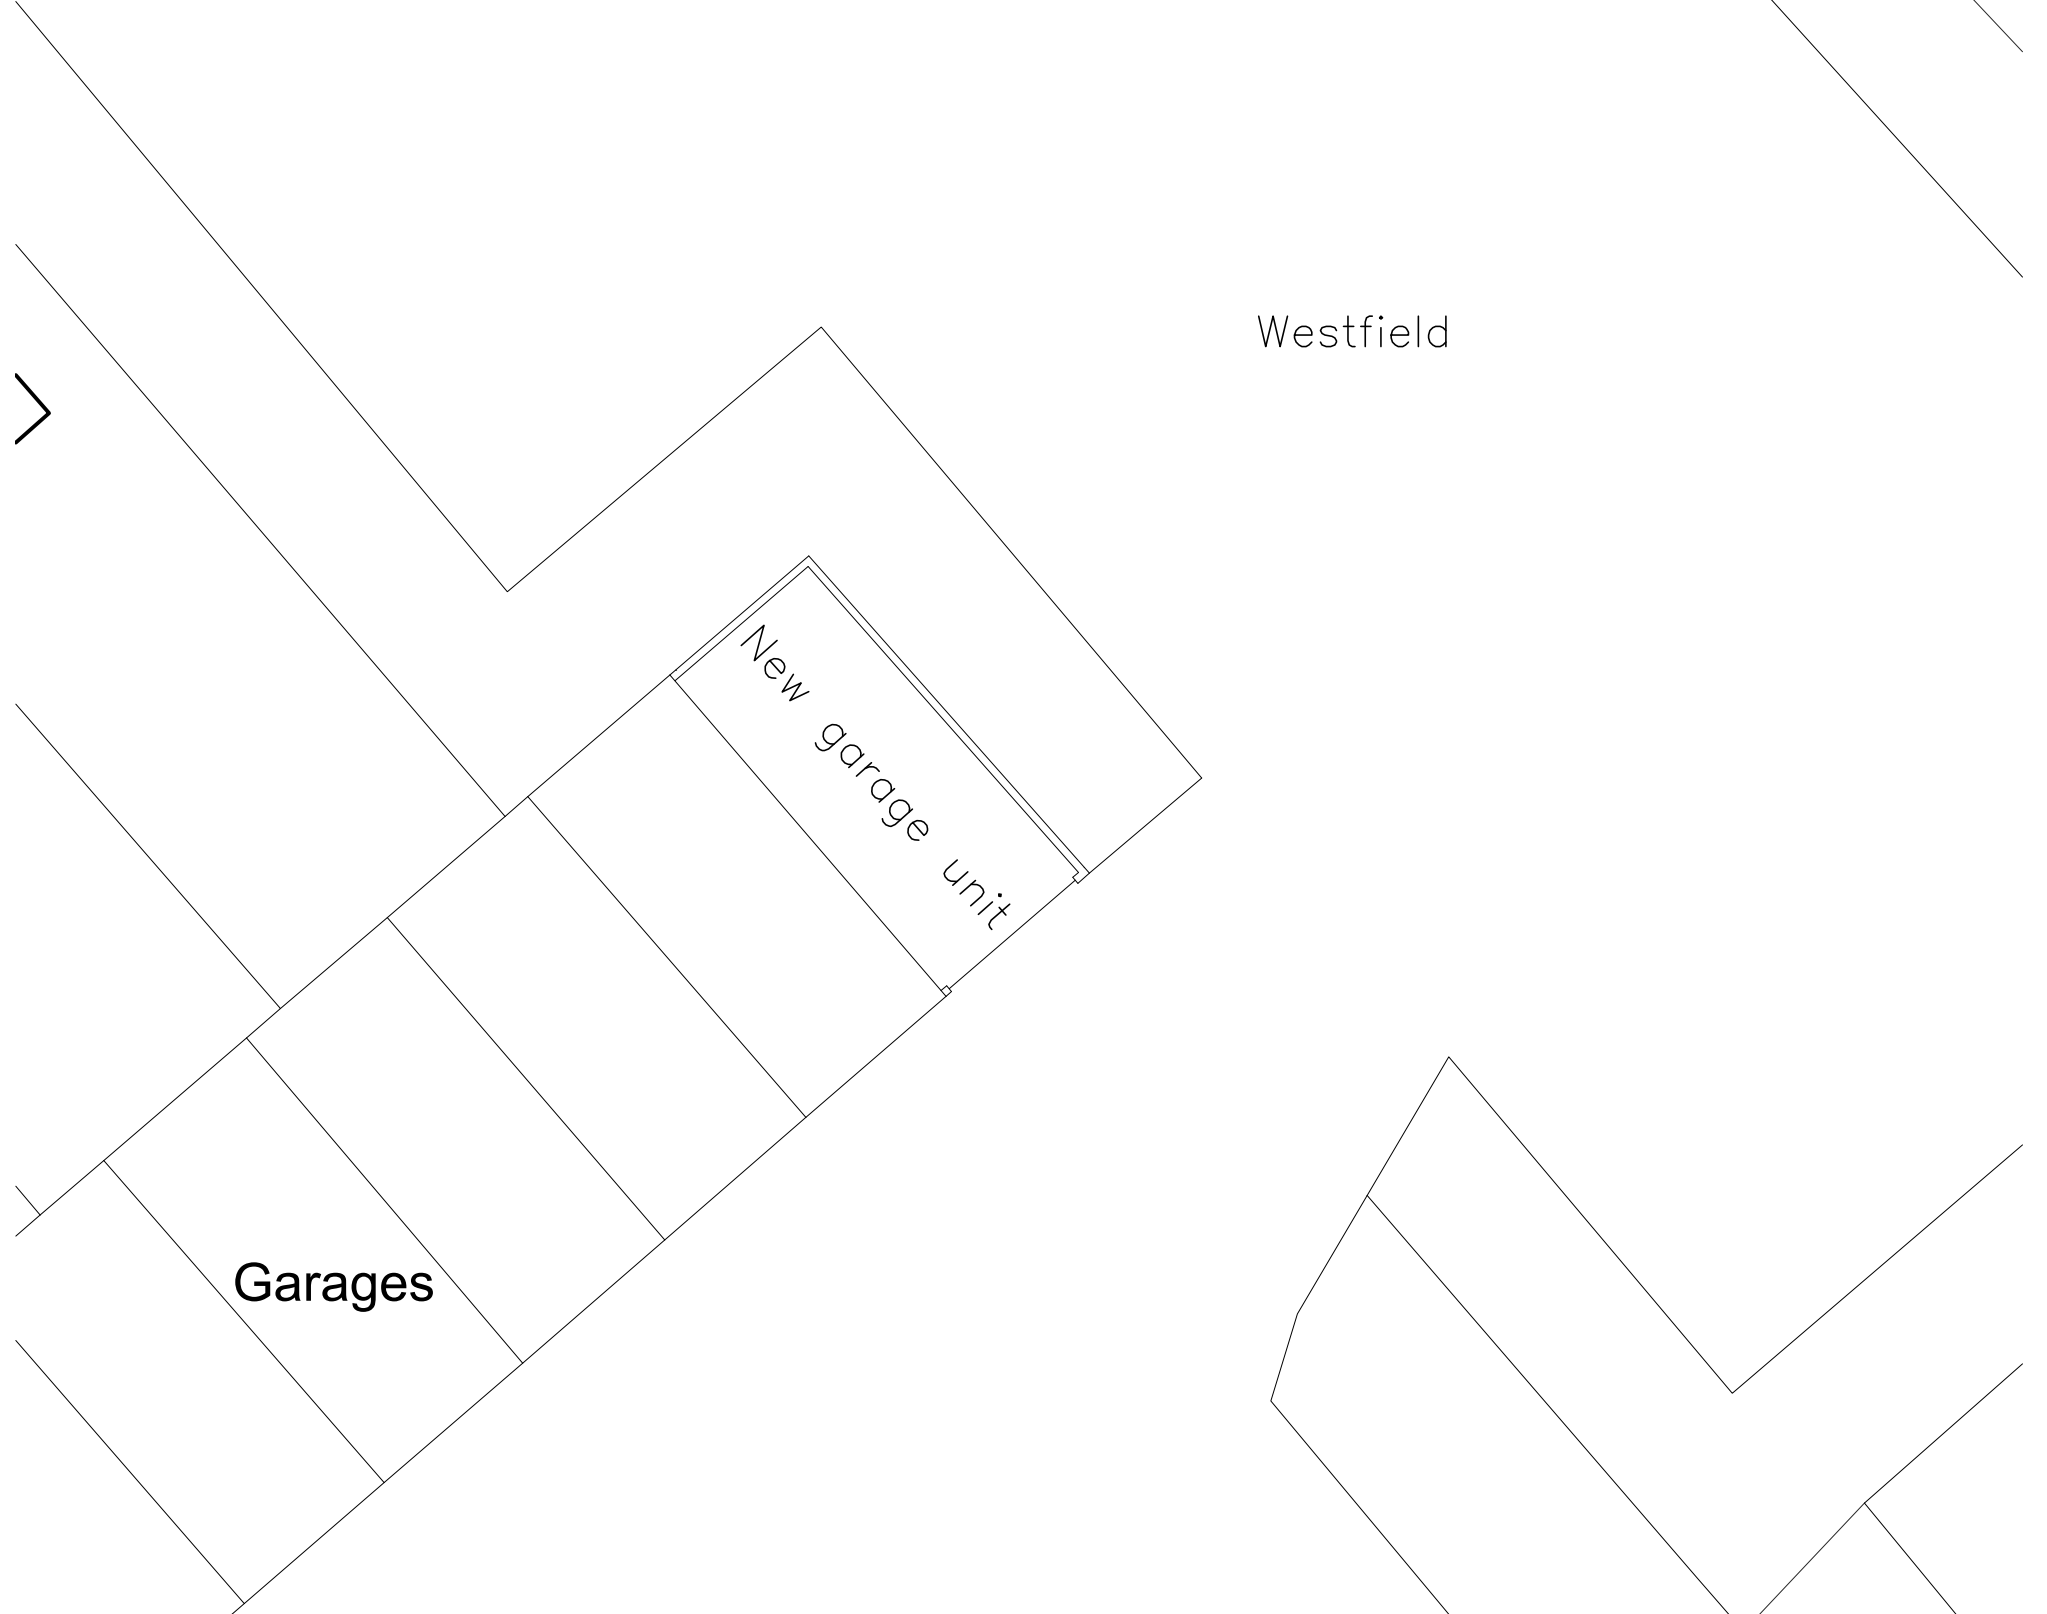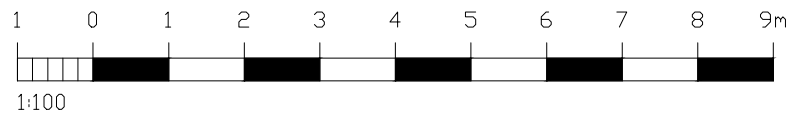

Site location, block plan and site plan
Drawing GAR 001 rev A01
03.11.2024