




1 North
1 : 50

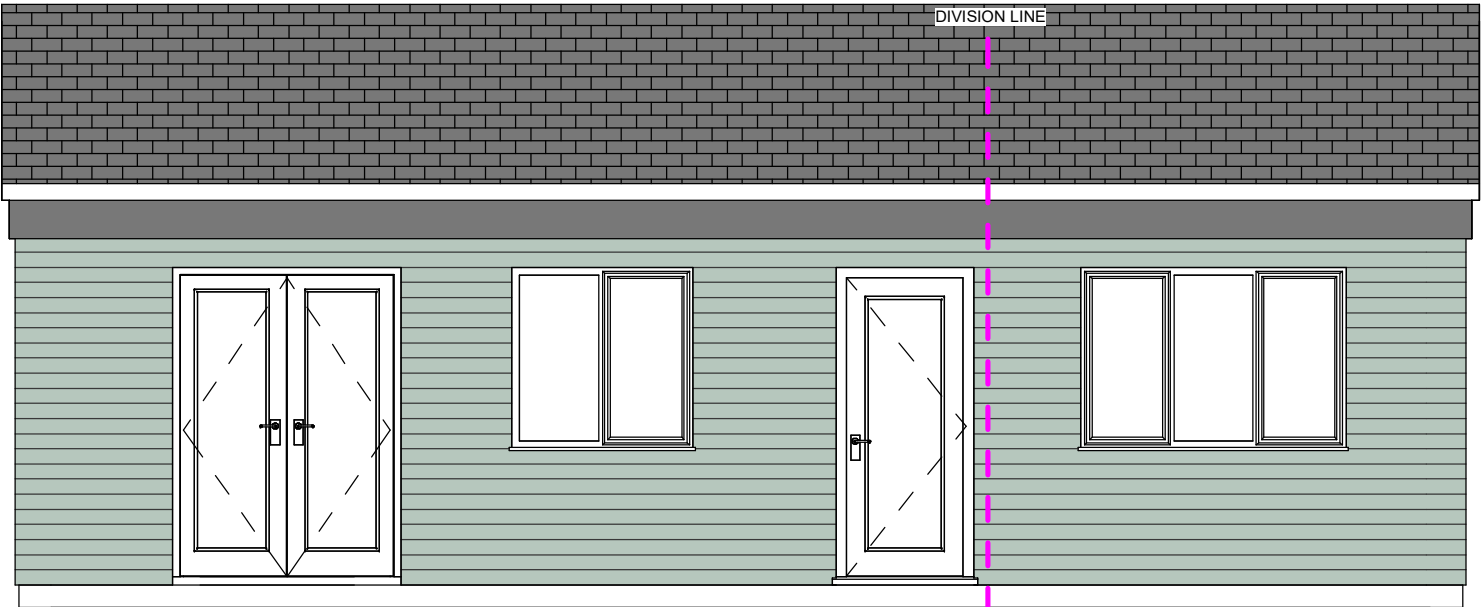

2 South
1 : 50

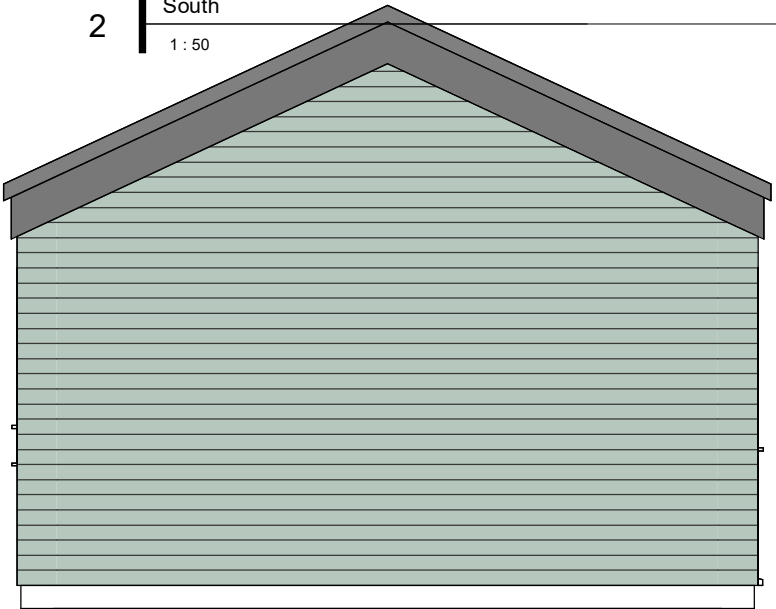

3 West
1 : 50

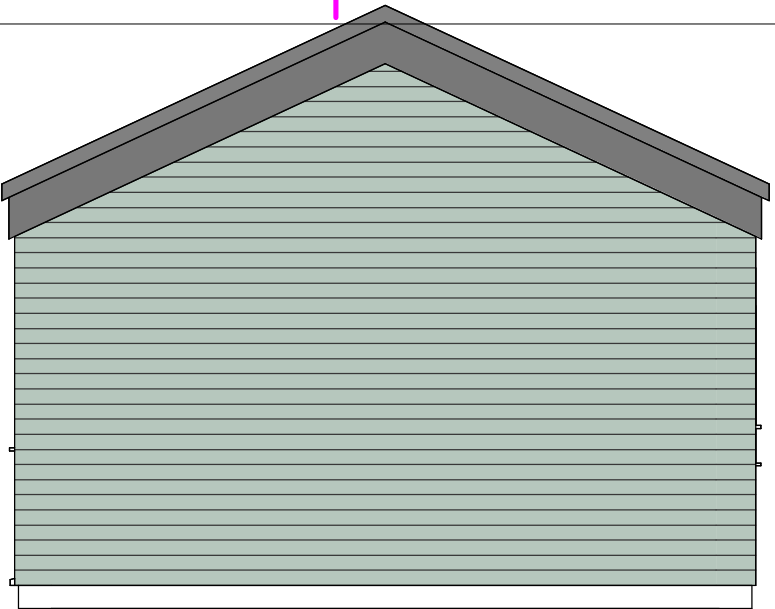

4 East
1 : 50



GRAPHIC SCALE: 1:50

No.		Description	Date
P01	Window Added		25/11/24

Note :
- Do not scale. Only use figured dimensions.
- All information contained within this drawing remains the copyright of ASM Architecture and must not be copied without written consent from the owner.

ASM Architecture

1 Sunningdale Grove, Heighington, Lincoln, Lincolnshire, LN4 1SP

T: (01522) 538026 M: 07804 895682

E: alex@asmarchitecture.co.uk W: www.asmarchitecture.co.uk

Family Annexe - 346 Chichester Road,
Bognor Regis, PO21 5BX

Proposed Elevations

Drawing			
STATUS PLANNING			
Scale (@ A3) 1 : 50	Date 17/11/24	Drawn By JH	Chkd By ASM
1002			P01
DRAWING NUMBER			REV