


No.	Description	Date
P01	Window Added	25/11/24

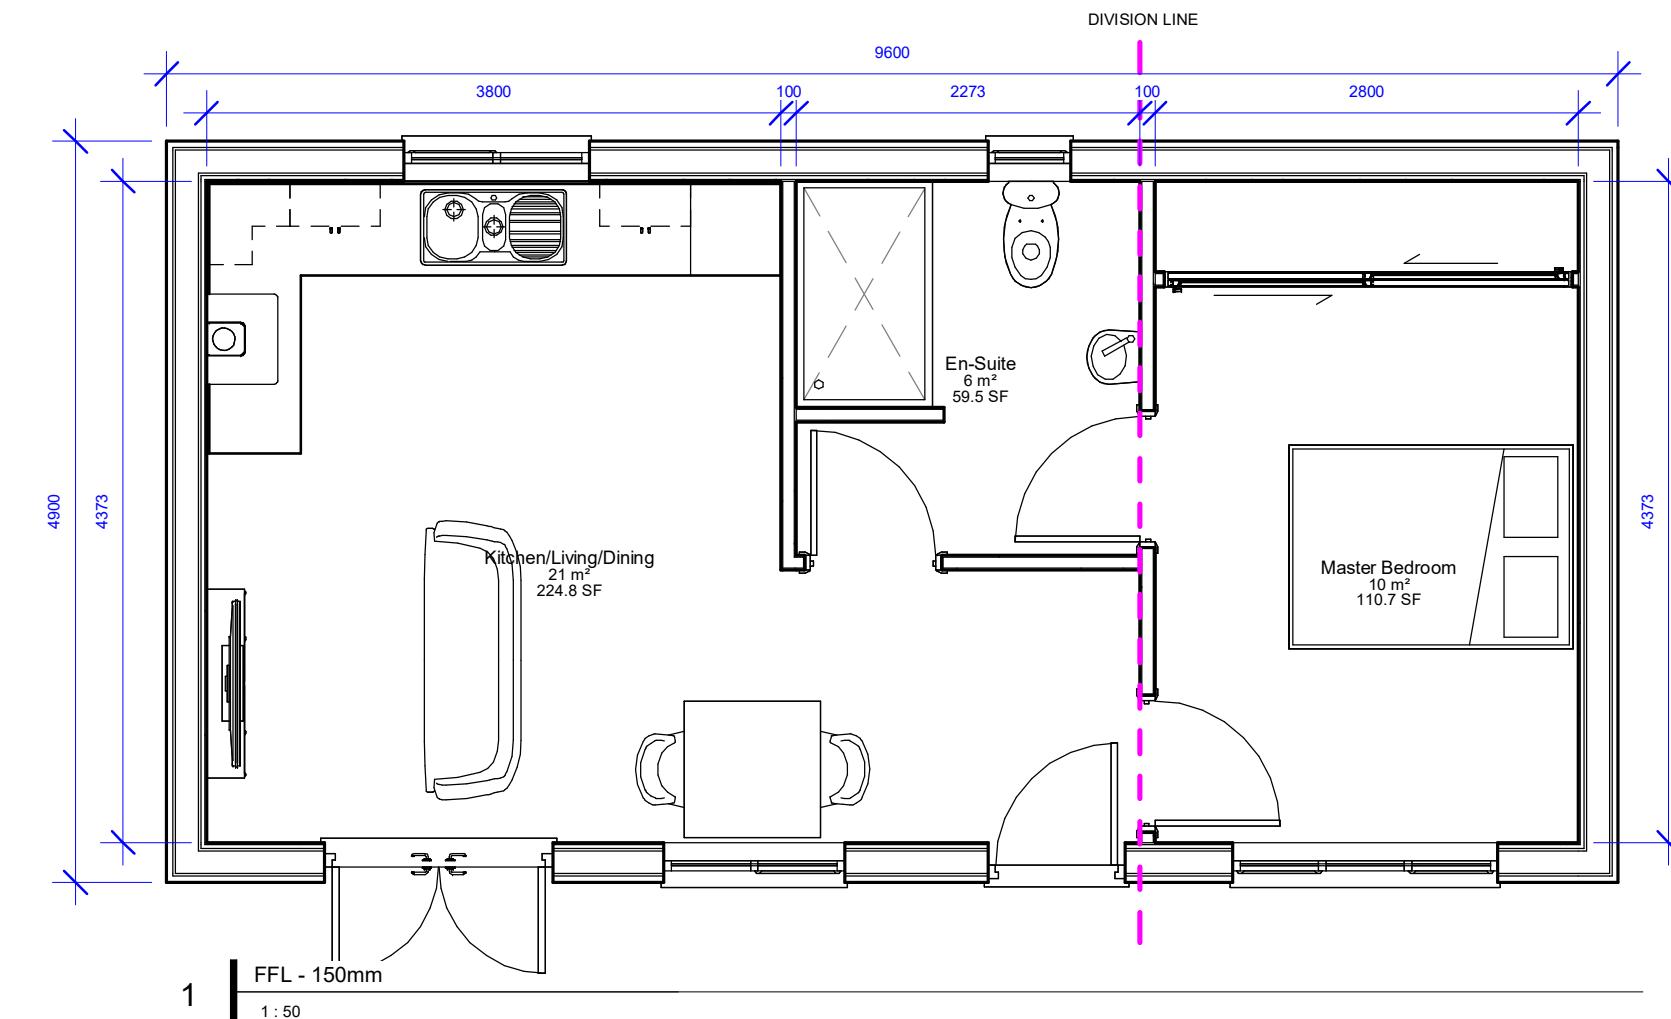

Note :
- Do not scale. Only use figured dimensions.
- All information contained within this drawing
remains the copyright of ASM Architecture and must
not be copied without written consent from the
owner.

ASM Architecture

1 Sunningdale Grove, Heighington, Lincoln, Lincolnshire, LN4 1SP
T: (01522) 538026 M: 07804 895682
E: alex@asmarchitecture.co.uk W: www.asmarchitecture.co.uk

Family Annexe - 346 Chichester Road,
Bognor Regis, PO21 5BX

Proposed Floorplan

0 1 2 3 4 5

GRAPHIC SCALE: 1:50

Drawing			
STATUS PLANNING			
Scale (@ A3)	Date	Drawn By	Chkd By
1 : 50	17/11/24	JH	ASM
1001			P01
DRAWING NUMBER			REV