
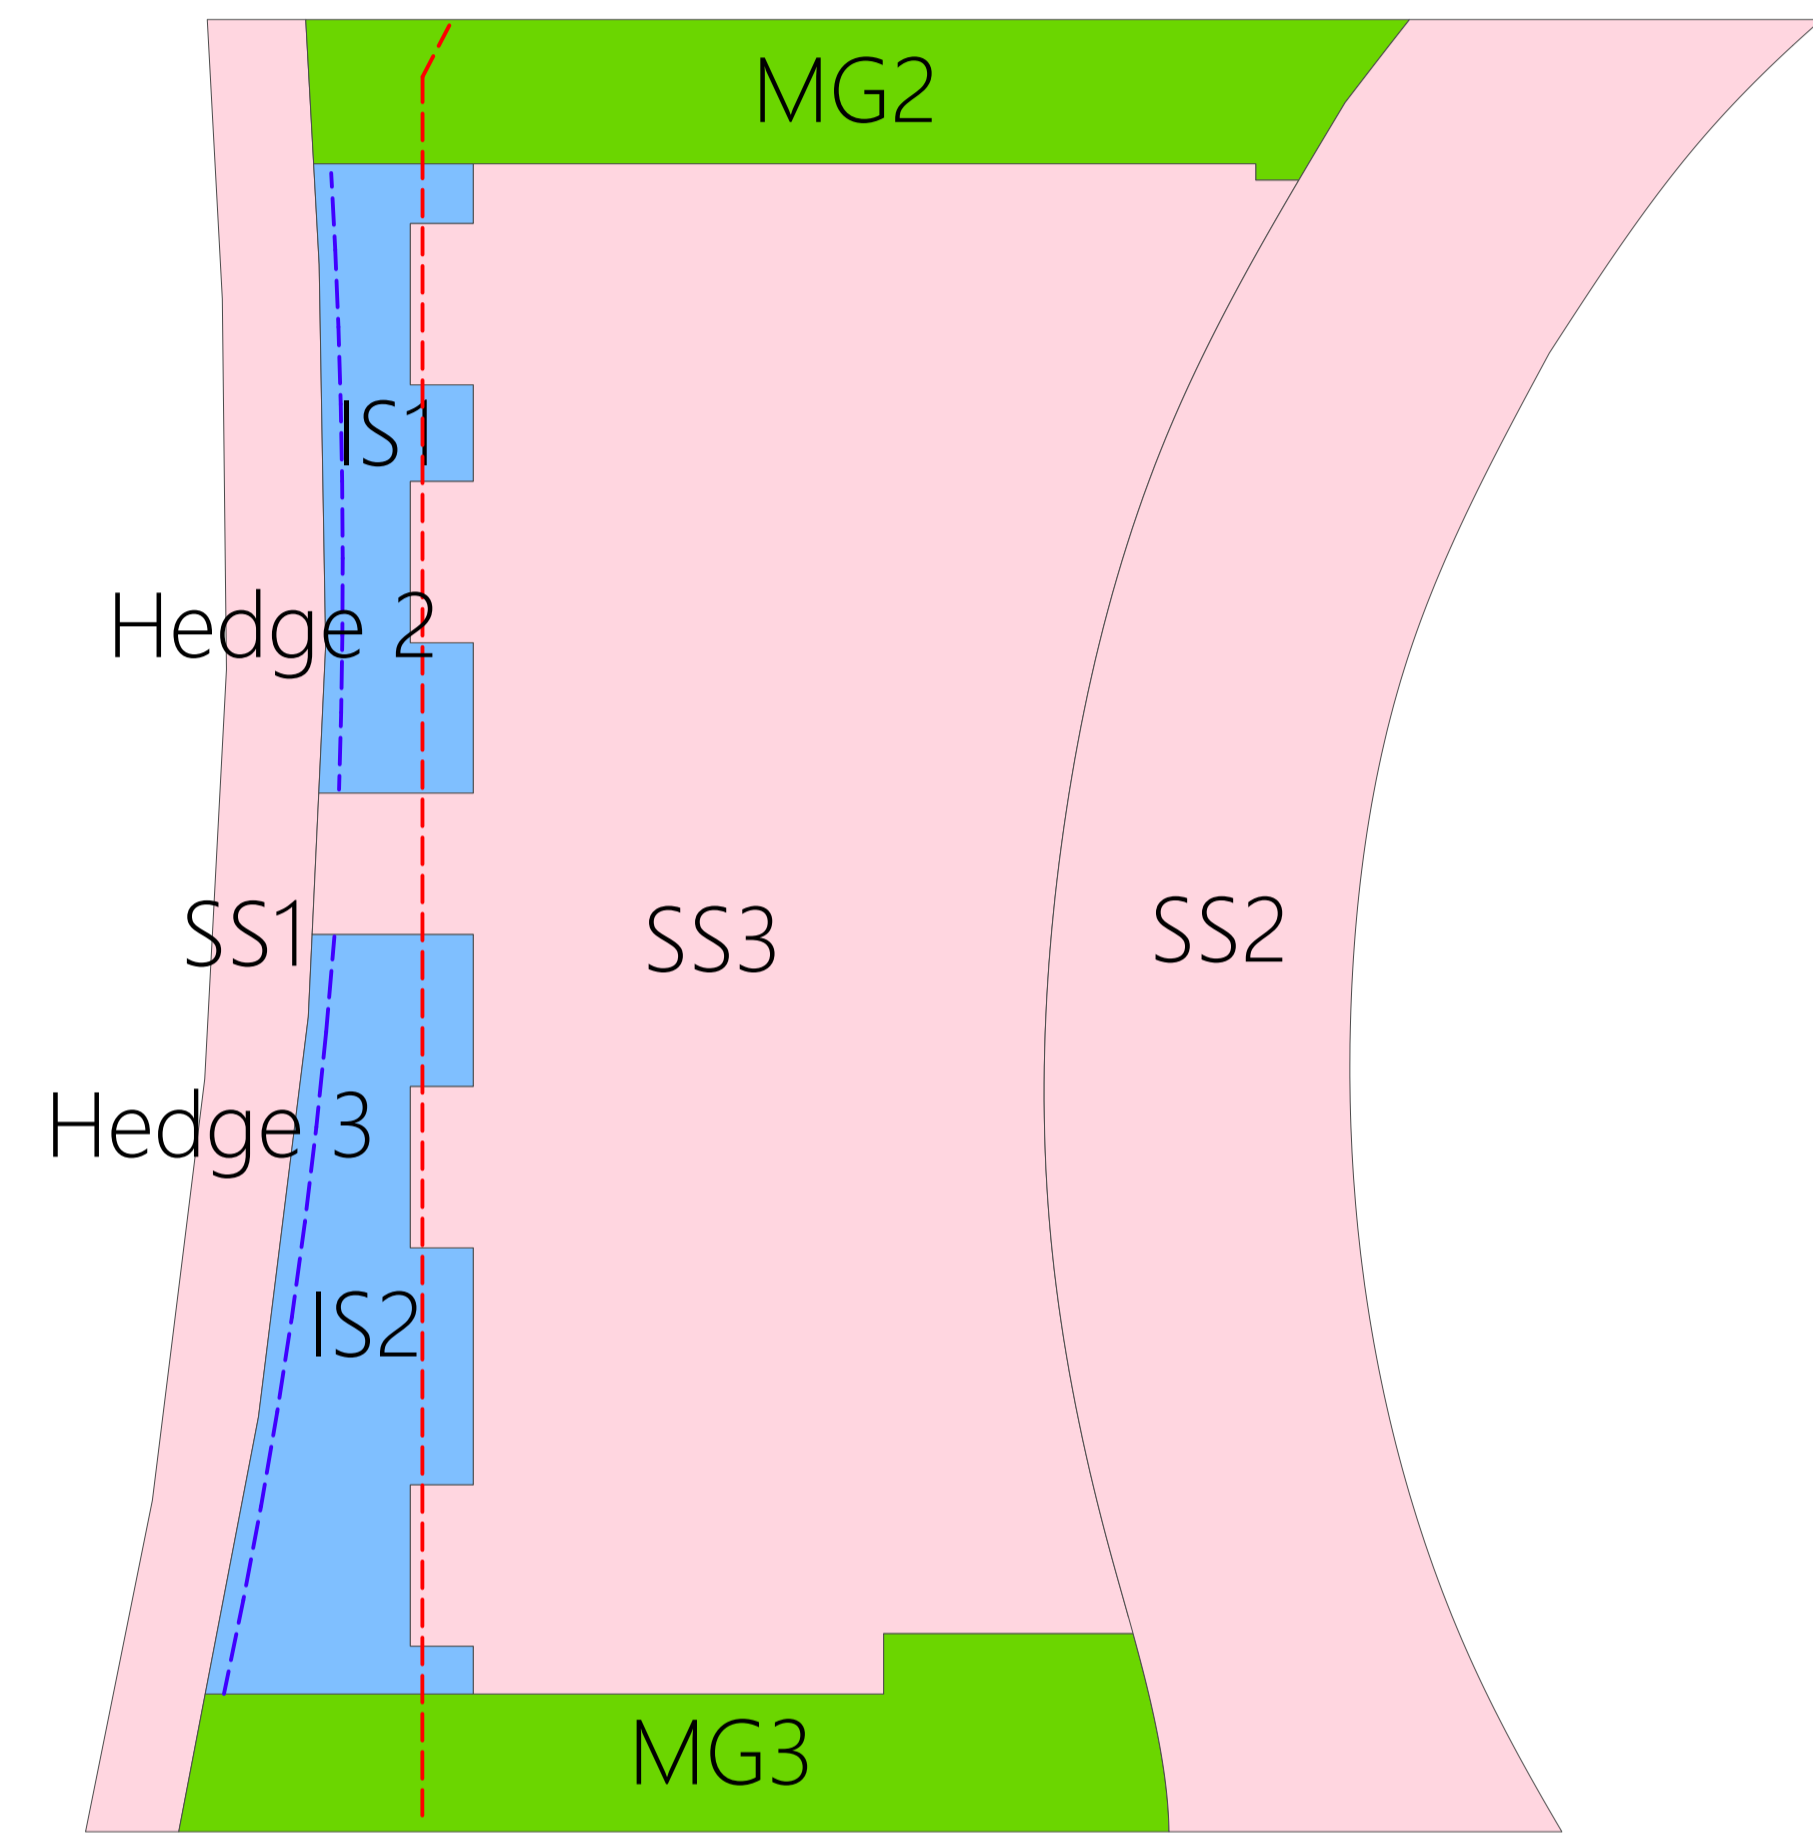


Baseline Habitats
1:150 @ A1

Habitats To Be Created
1:150 @ A1

Habitats

- Developed Land; Sealed Surface
- Modified Grassland
- Introduced Shrub
- Hedge
- Remove Hedge

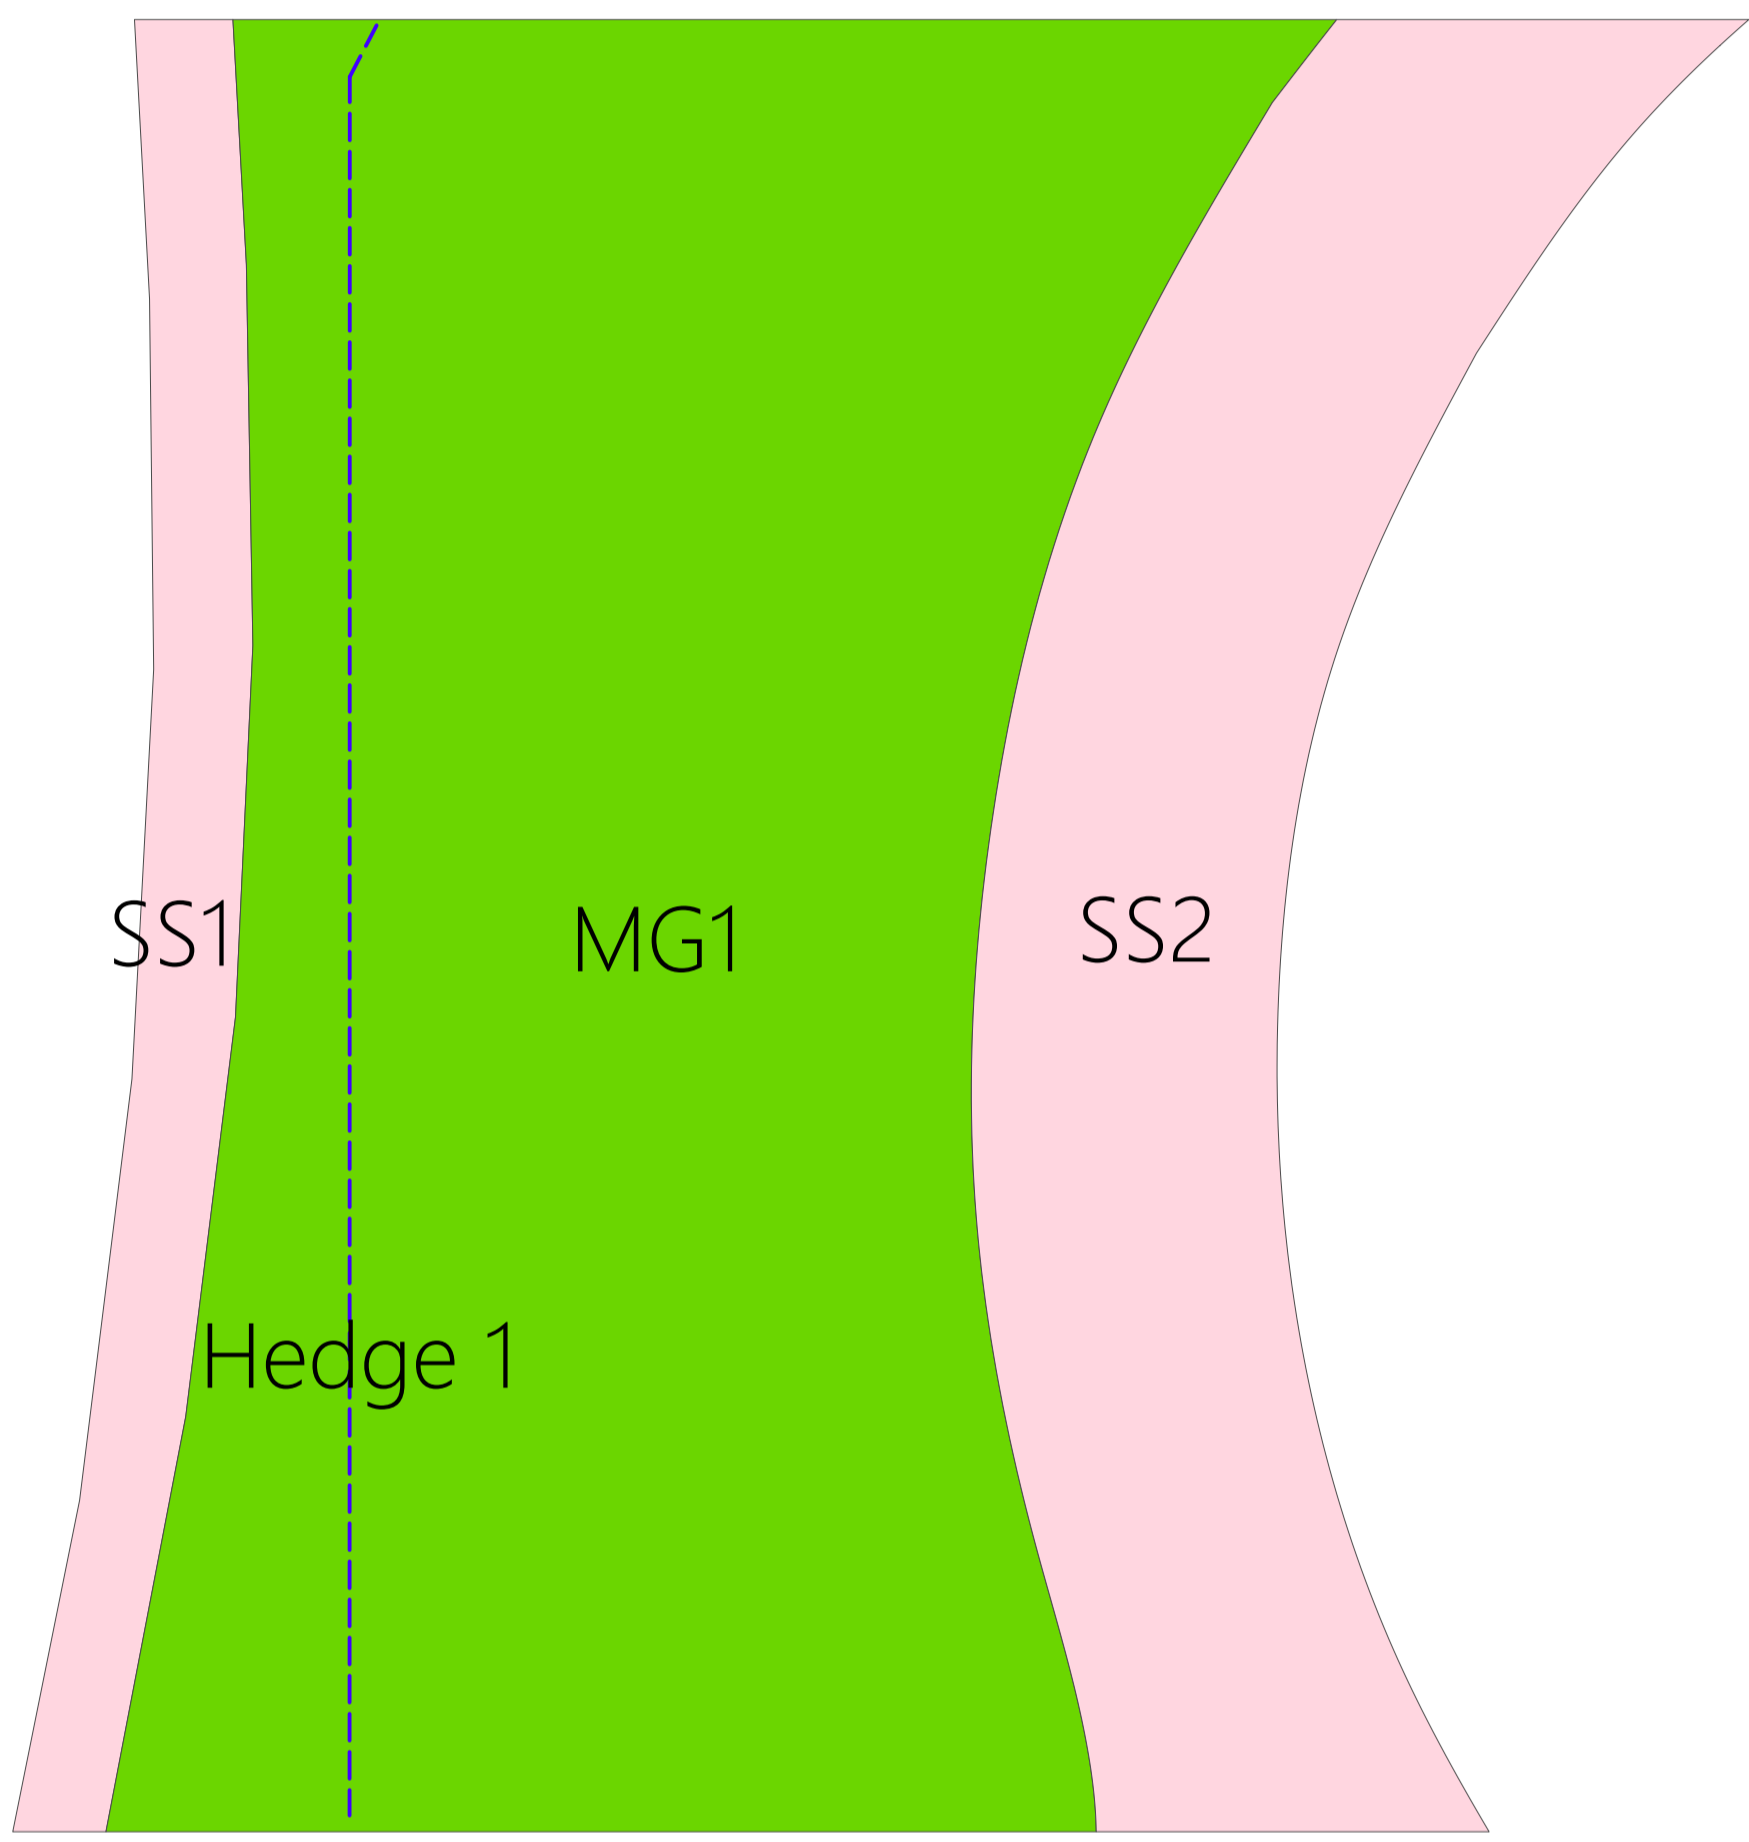

THE LANDSCAPE SERVICE
Landscape & Garden Design

T: 02381 980022
E: info@thelandscape-service.com
W: www.thelandscape-service.com

Site Address
Heath Place
Bognor Regis
PO22 9SL

Drawing Title
Biodiversity Habitats Plan
Drawing Number
852 - 2
Date
15.12.2025
Scale
1:150 @ A1