




- Dimensions are in millimeters, unless stated otherwise.
- Scaling of this drawing is not recommended.
- It is the recipient's responsibility to print this document to the correct scale.
- All relevant drawings and specifications should be read in conjunction with this drawing.

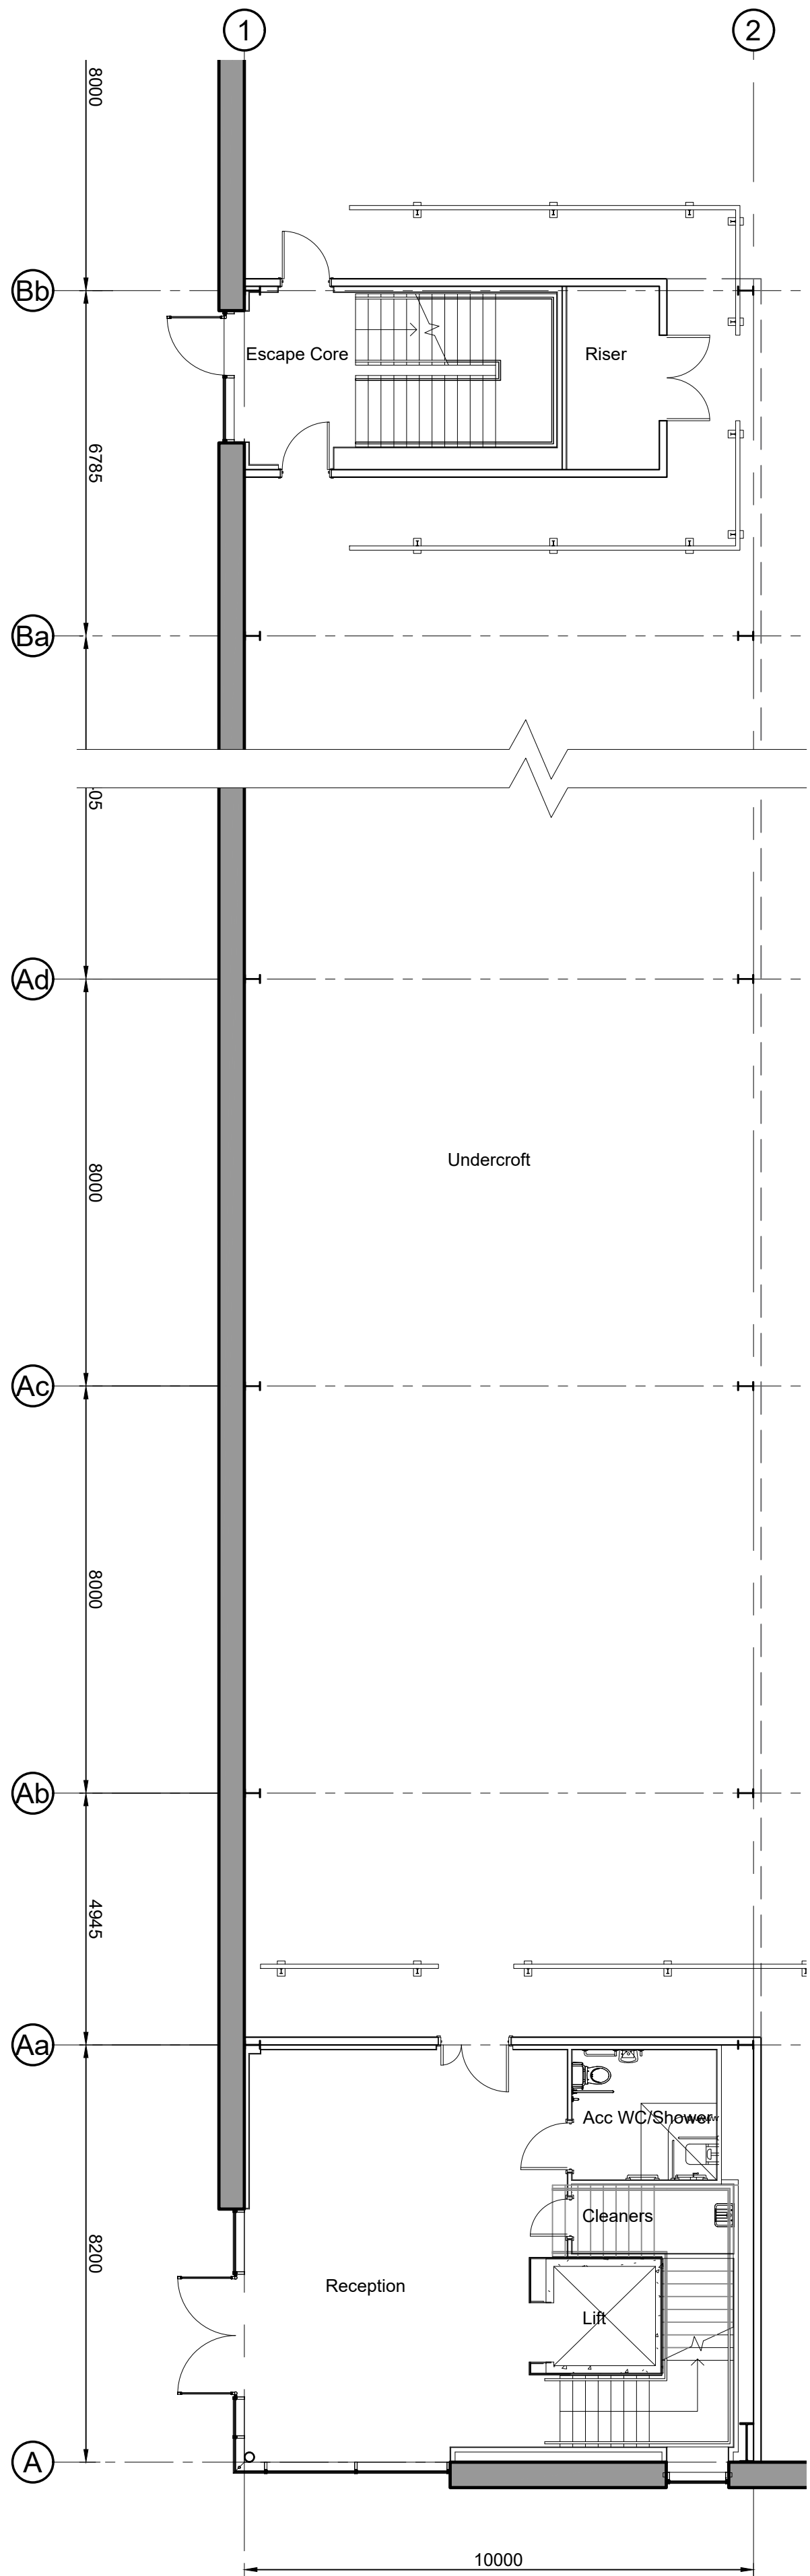


Unit 2 Ground Floor Office Layout
Scale 1:100

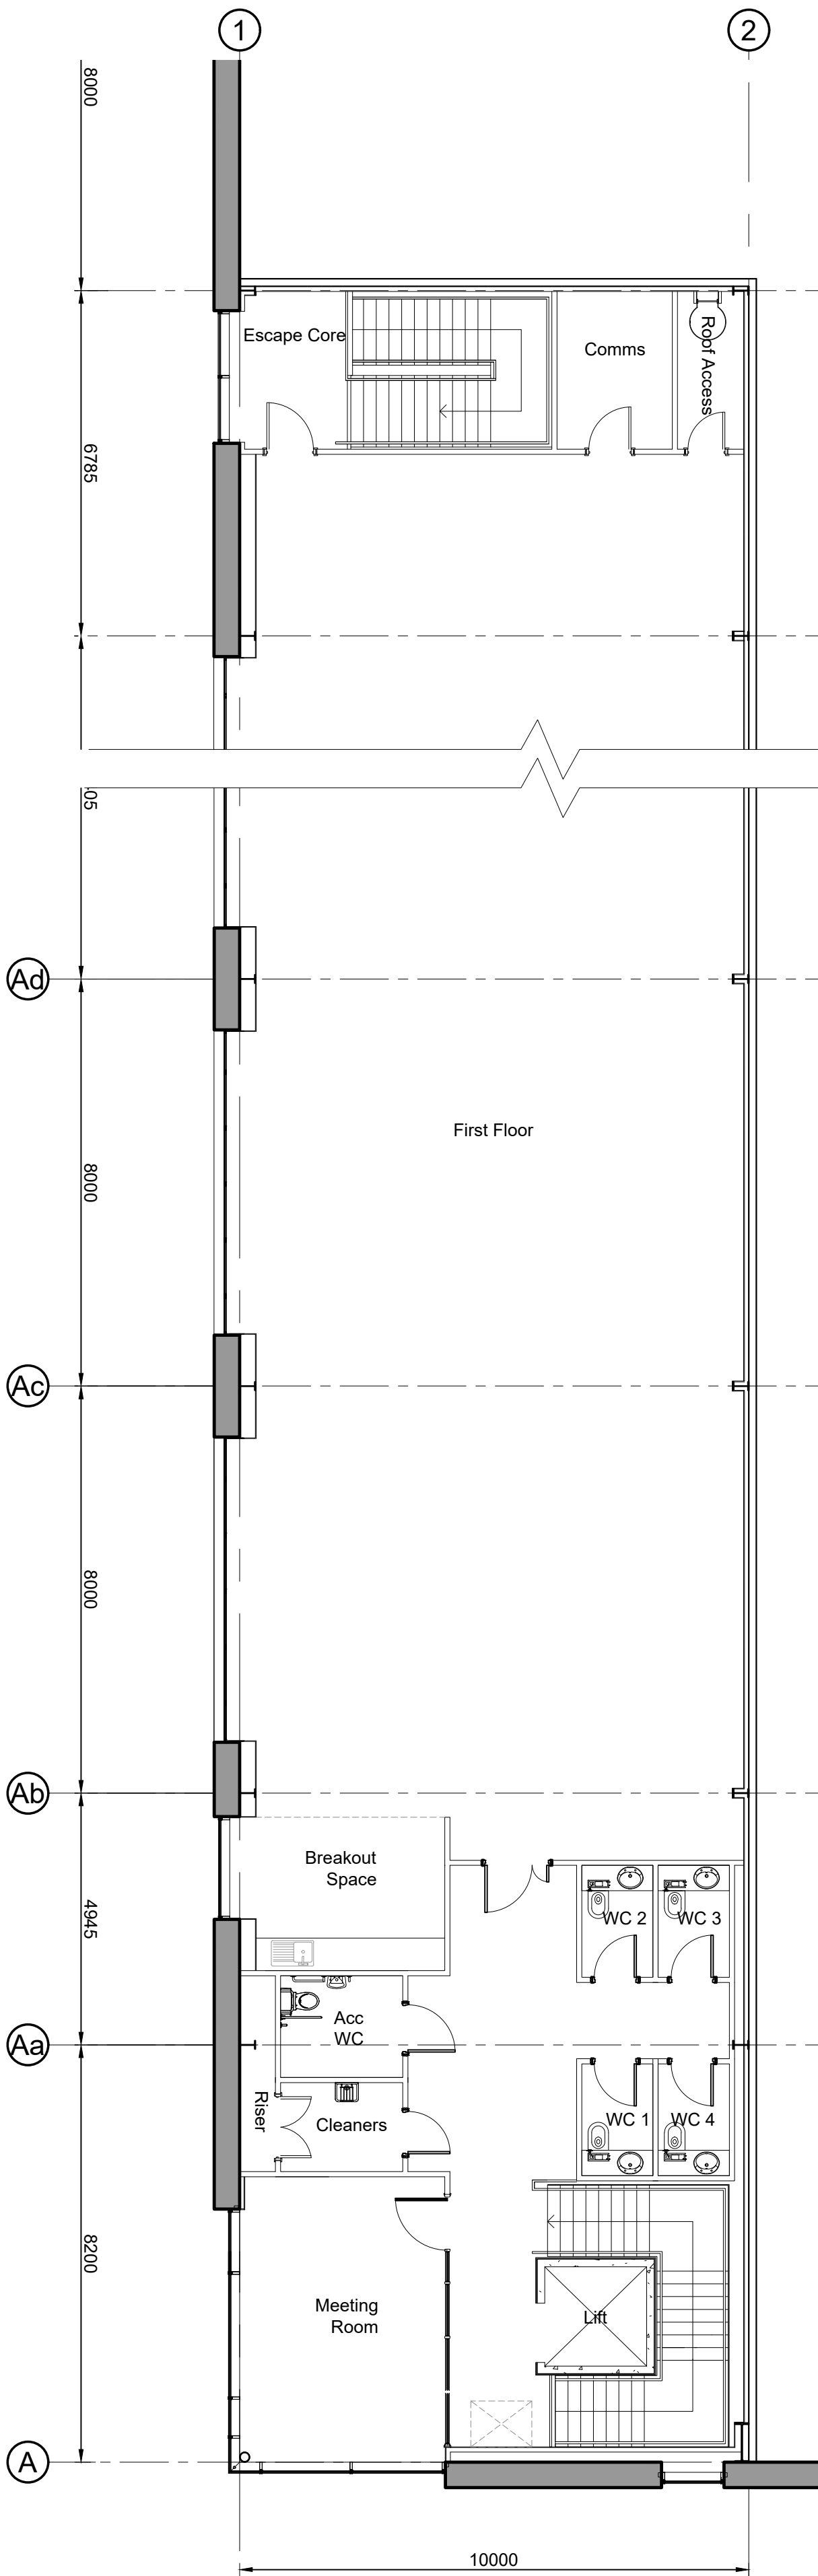

Unit 2 First Floor Office Layout
Scale 1:100

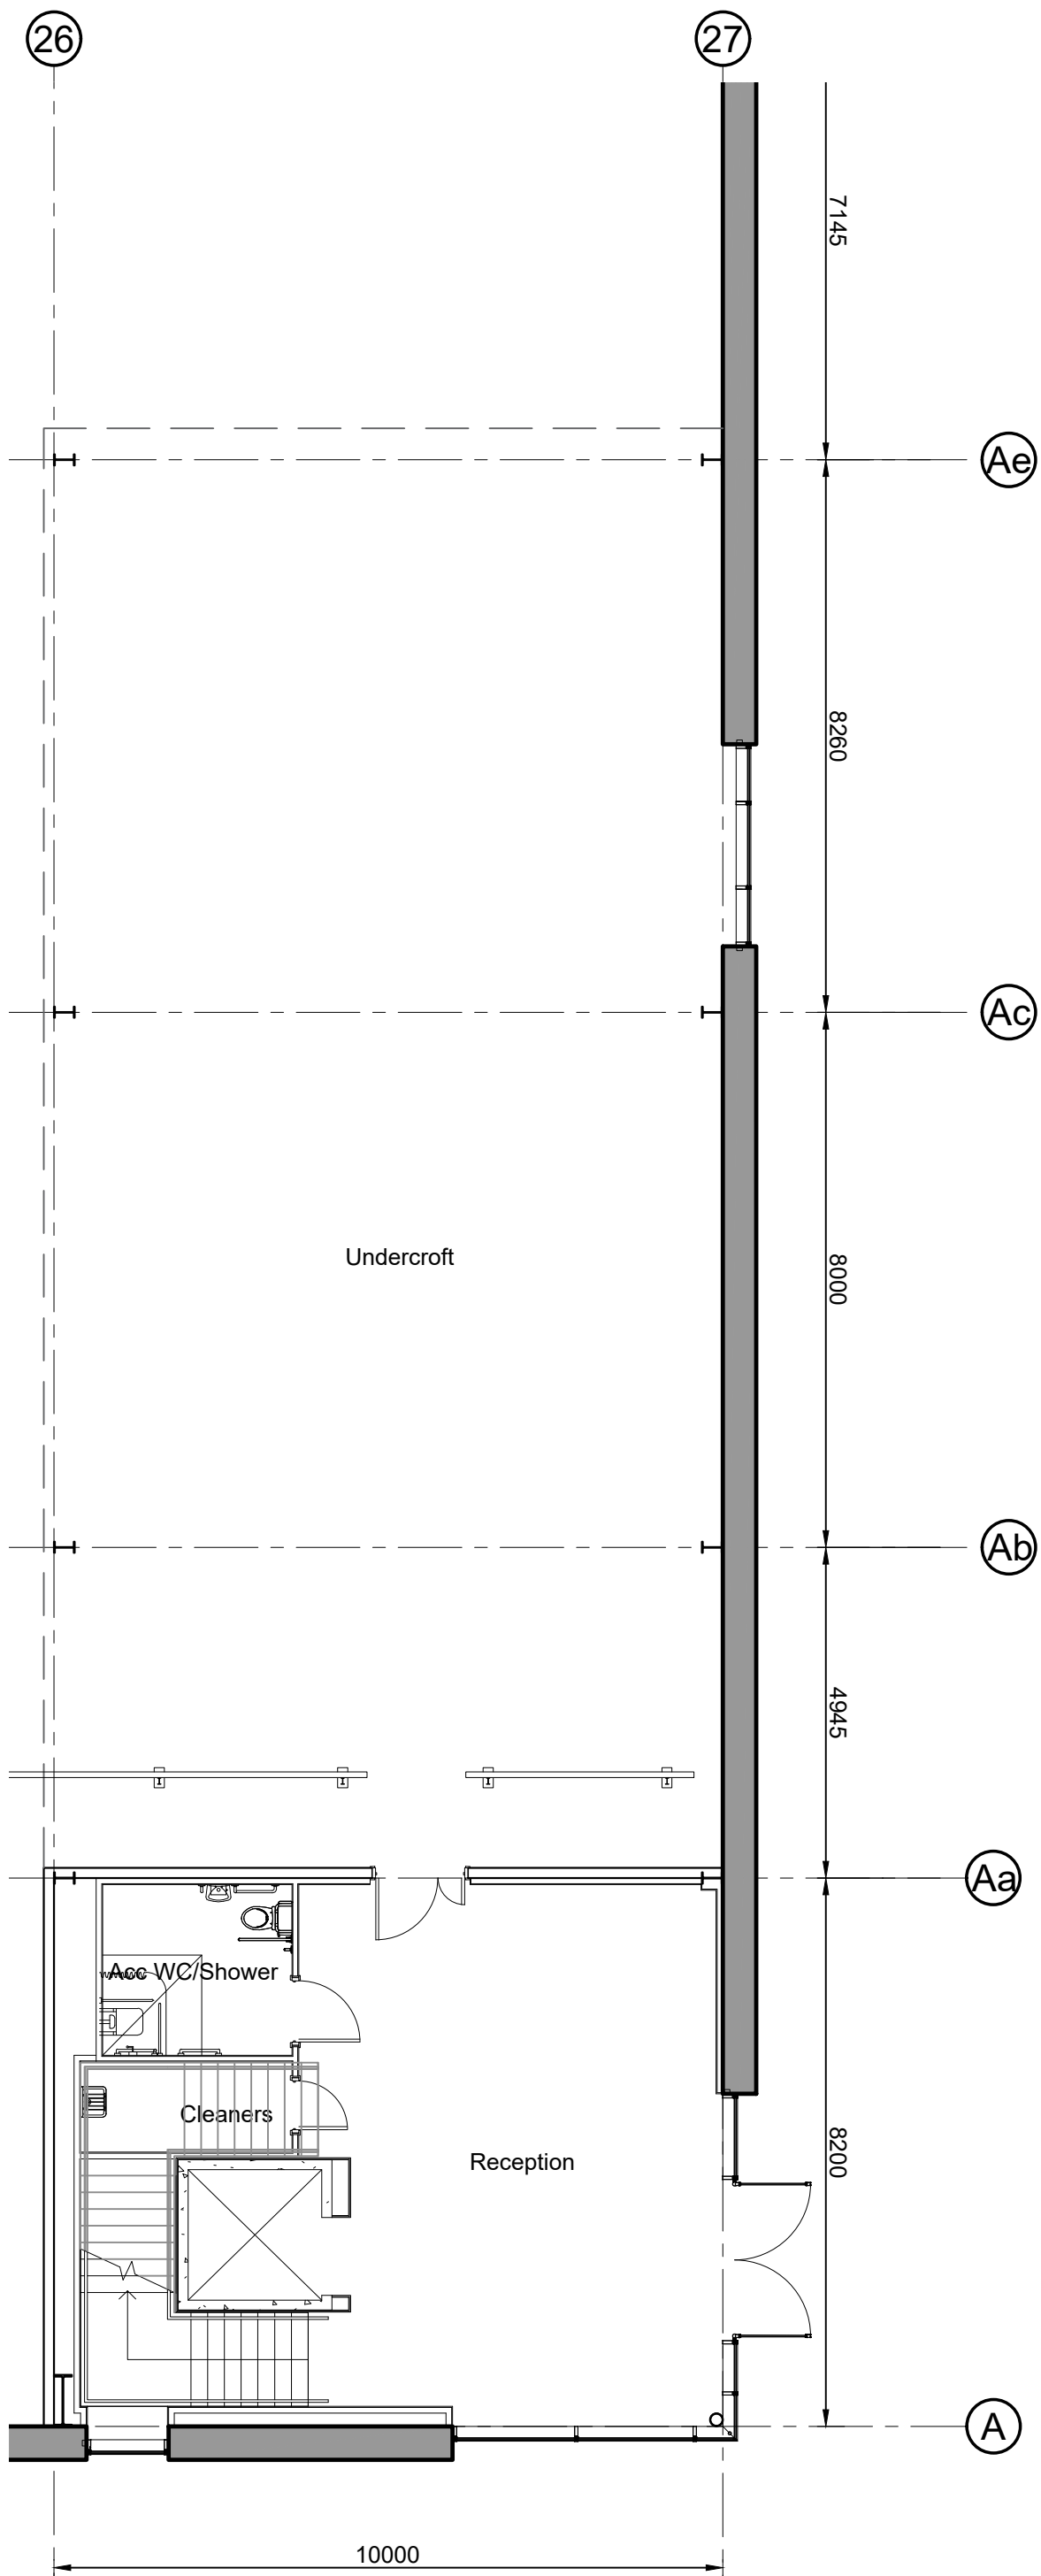

Unit 3 Ground Floor Office Layout
Scale 1:100

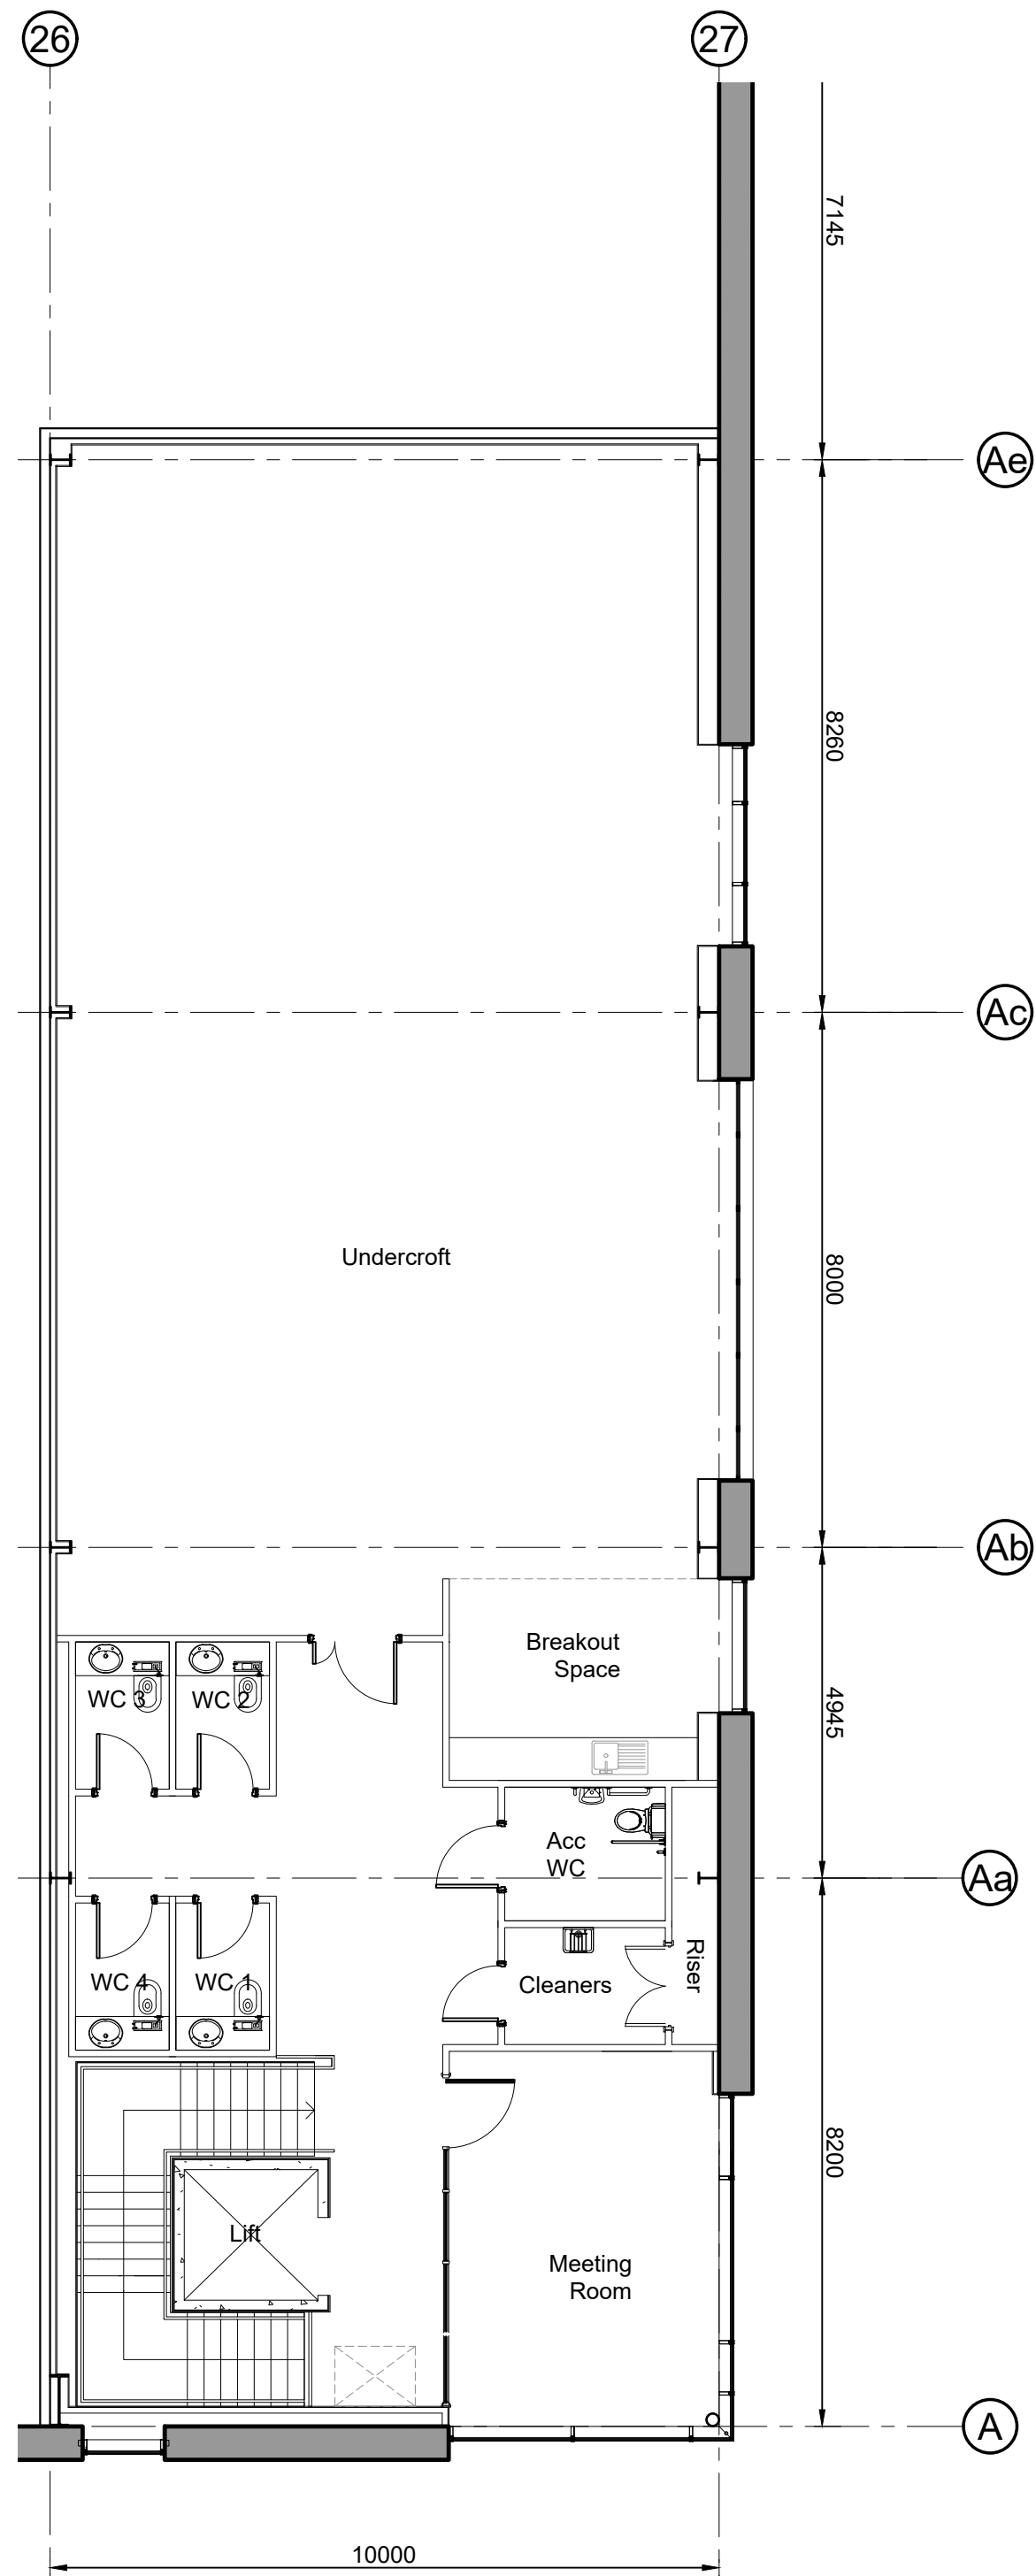

Unit 3 First Floor Office Layout
Scale 1:100



P01	Initial Planning Issue	AMQ	AJL	25/10/24
rev	amendments	by	ckd	date

Oldlands Farm Phase 3, Newlands
Road, Bognor Regis
Units 2 & 3 Office Layouts

LOD 1	LOI 1
-------	-------

PANATTONI



Newark Beacon, Cafferata Way, Newark, Nottinghamshire NG24 2TN
t. +44 (0)1636 653027 e. info@umcarchitects.com

RIBA PoW Stage:	1 - Preparation & Brief
Document Suitability:	S1
Drawn / Checked:	LAH / AJL
Date:	07/10/2024
Scale:	1: 100 A1
UMC Project Number:	23361
Document Reference:	Drawing no: Revision:
23361 - UMC - ZZZZ - SI - DR - A	1022 P01