


### Units 2 & 3 Roof Layout

Scale 1:250

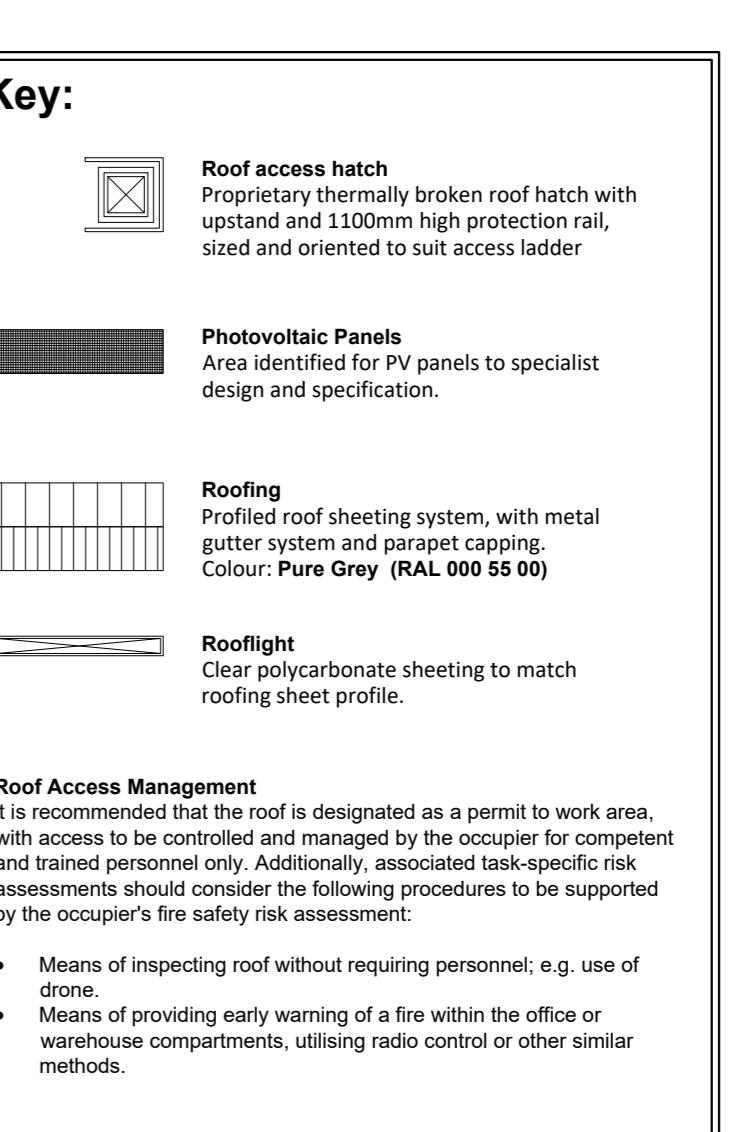

P01 Initial Planning Issue  
rev amendments by ckd date  
Oldlands Farm Phase 3, Newlands Road, Bognor Regis  
Units 2 & 3 Roof Layout  
LOD 1 LOI 1

PANATTONI  
umc  
architects  
Newark Beacon, Cafferata Way, Newark, Nottinghamshire NG24 2TN  
01623 44 01608 600027 [www.umcarchitects.com](http://www.umcarchitects.com)  
RIBA PPS Stage: S1 Preparation & Brief  
Document Stability: S1 Preparation & Brief  
Drawn / Checked: AMQ / A.J.L.  
Date: 20/04/2024  
Revised: 1/29/2024 A1  
UMC Project Number: 23361  
Document Reference: Drawing no: 1024 P01  
Drawing no: 1024 P01  
Revision: 1024 P01

5m SCALE 1:250