
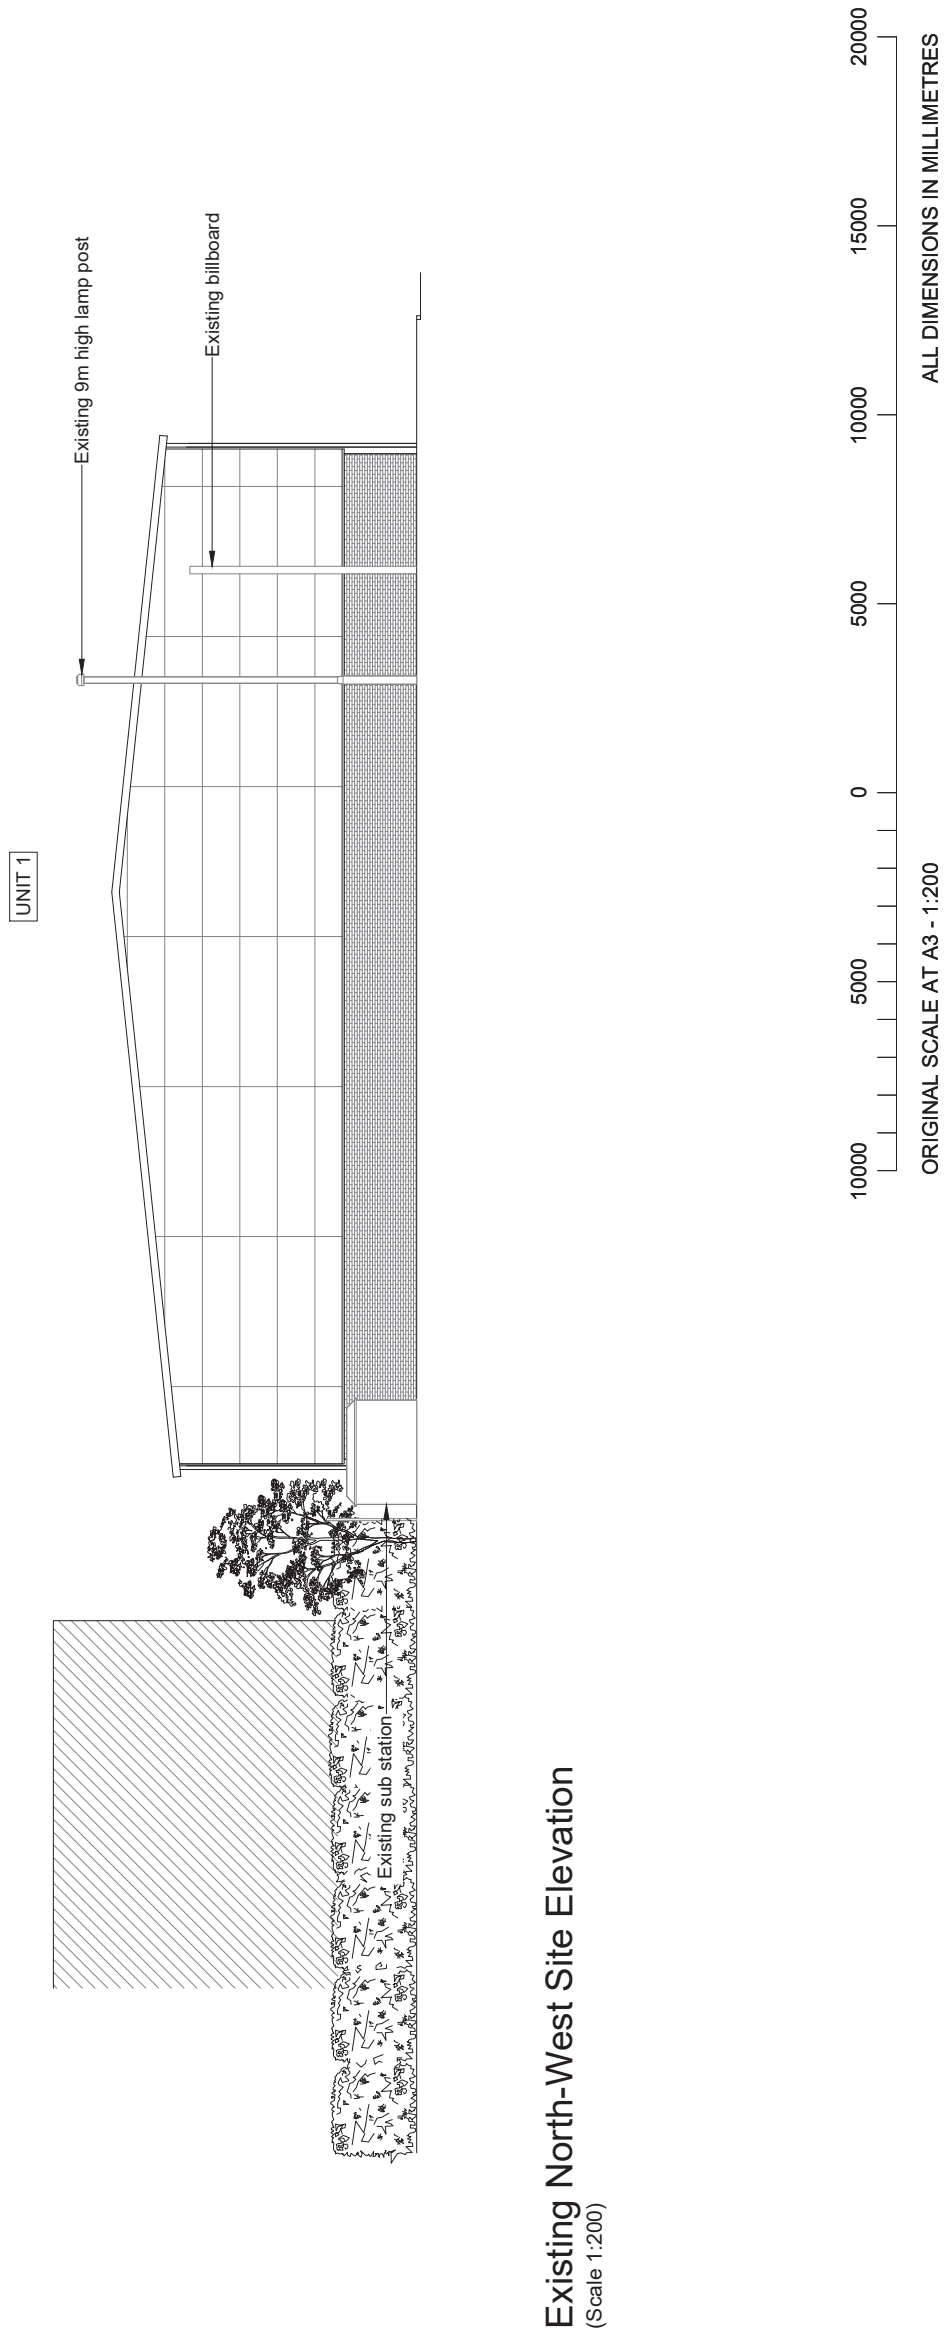


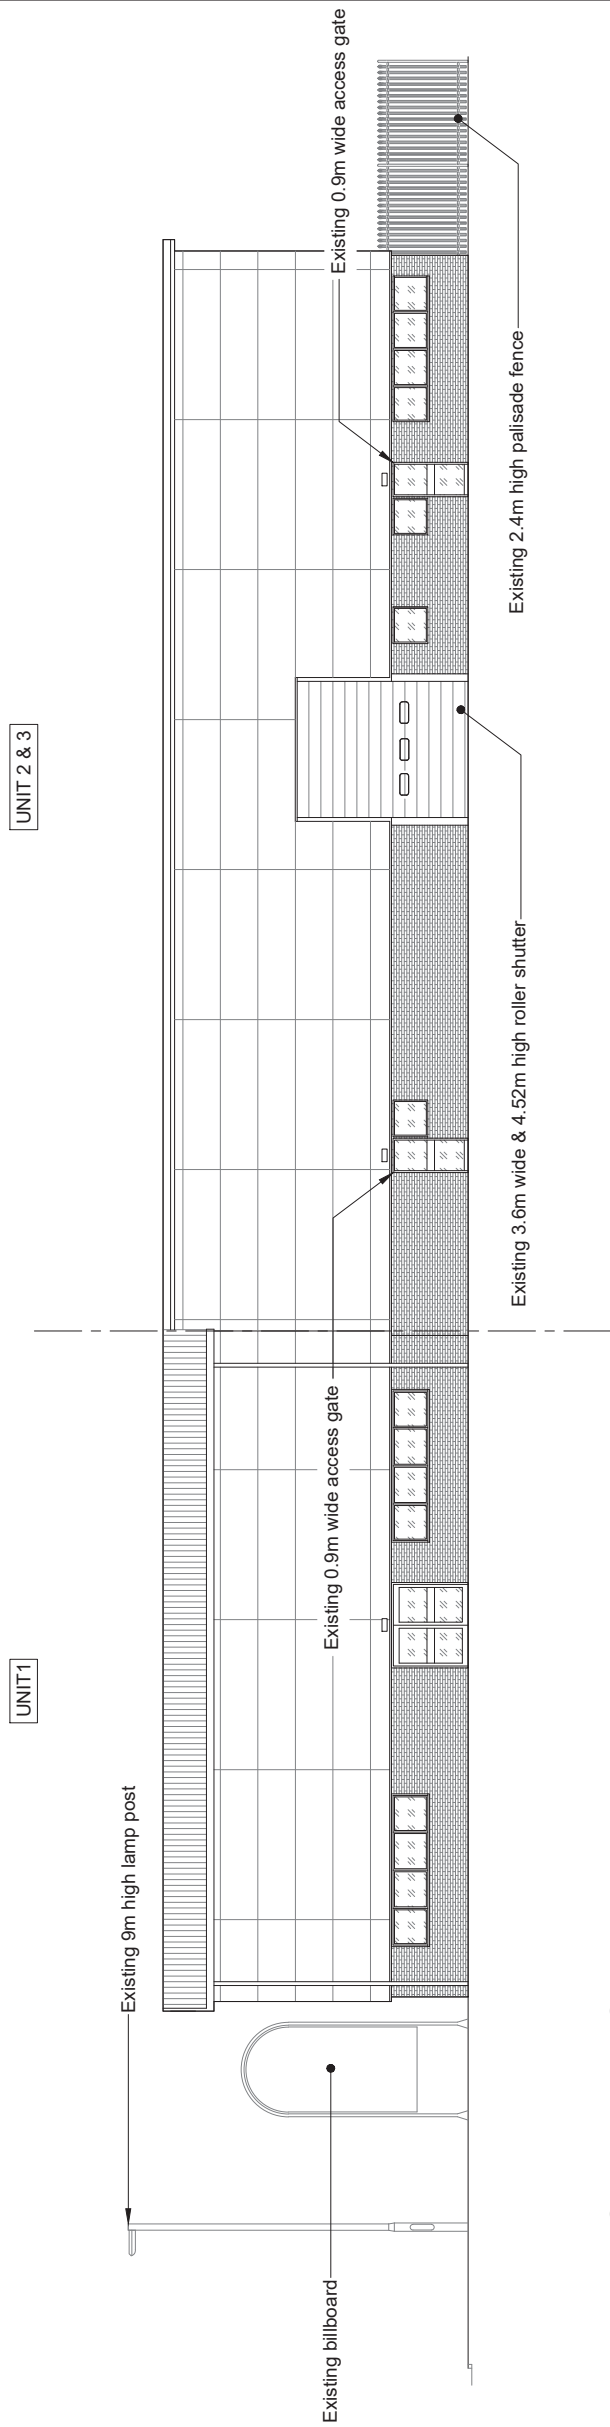

|   |                                                                                                 
|---|-------------------------------------------------------------------------------------------------|-------------------------------------------------------------------------------|----|--|--|--|--|--|--|--|--|---|----------------|----------|----|---|--------------------------|----------|----|-----|-------------------------|------|----|
| ORIGINAL DRAWING SIZE A3   |                                                                                                 | P1808-172                                                                     |    |  
| NOTES   |                                                                                                 |                                                                               
| <p>1. This drawing to be read in conjunction with drawing series 001-007.</p> <p>2. All dimensions are in mm unless otherwise noted.</p> <p>3. Responsibility is not accepted for errors made by others in scaling from this drawing. All construction information should be taken from figured dimensions only.</p>                                                                   |                                                                                                 |                                                                               
| <table border="1"> <tr> <td></td> <td></td> <td></td> <td></td> </tr> <tr> <td></td> <td></td> <td></td> <td></td> </tr> <tr> <td>B</td> <td>TEXT AMENDMENT</td> <td>10.03.21</td> <td>ZS</td> </tr> <tr> <td>A</td> <td>FIRST ISSUE FRO APPROVAL</td> <td>26.02.21</td> <td>VV</td> </tr> <tr> <td>REV</td> <td>DESCRIPTION OF REVISION</td> <td>DATE</td> <td>BY</td> </tr> </table> |                                                                                                 |                                                                               |    |  |  |  |  |  |  |  |  | B | TEXT AMENDMENT | 10.03.21 | ZS | A | FIRST ISSUE FRO APPROVAL | 26.02.21 | VV | REV | DESCRIPTION OF REVISION | DATE | BY |
|   |                                                                                                 
|   |                                                                                                 
| B   | TEXT AMENDMENT                                                                                  | 10.03.21                                                                      | ZS |  |  
| A   | FIRST ISSUE FRO APPROVAL                                                                        | 26.02.21                                                                      | VV |  |  
| REV   | DESCRIPTION OF REVISION                                                                         | DATE                                                                          | BY |  |  
| <div style="text-align: center;">  <p><b>Euro-Tel<br/>Design</b></p> <p>2 Charnwood House, Marsh Road, Bristol BS3 2NA<br/>tel :0117 966 5526 web: euro-tel.design.com</p> </div>   |                                                                                                 |                                                                               
| <div style="text-align: center;">  <p>15 Bedford Street, London WC2E 9HE t: 0203 5100 602 <a href="http://www.cityfibre.com">www.cityfibre.com</a></p> </div>   |                                                                                                 |                                                                               
| <div style="text-align: center;"> <p>Drawing Title</p> <p><b>EXISTING SITE ELEVATIONS 1/2</b></p> </div>   |                                                                                                 |                                                                               
| <div style="text-align: center;"> <p>Site Location</p> <p><b>UNIT 2 &amp; 3 SHRIPNEY TRADE PARK</b><br/> <b>SHRIPNEY RD</b><br/> <b>BOGNOR REGIS</b><br/> <b>PO22 9GH</b></p> </div>   |                                                                                                 |                                                                               
| <div style="text-align: center;"> <p>Drawn by</p> <p>VV</p> </div>   | <div style="text-align: center;"> <p>Checked by</p> <p>SB</p> </div>                            | <div style="text-align: center;"> <p>Approved by</p> <p>JR</p> </div>         |    |  
| <div style="text-align: center;"> <p>Date Drawn</p> <p>26.02.21</p> </div>   | <div style="text-align: center;"> <p>Date Checked</p> <p>26.02.21</p> </div>                    | <div style="text-align: center;"> <p>Date Approved</p> <p>26.02.21</p> </div> |    |  
| <div style="text-align: center;"> <p>Site Region</p> <p>-</p> </div>   | <div style="text-align: center;"> <p>Drawing Number</p> <p><b>P1808-172-PL-003-B</b></p> </div> |                                                                               |    