


FIRST FLOOR PLAN



FRONT ELEVATION




SIDE ELEVATION

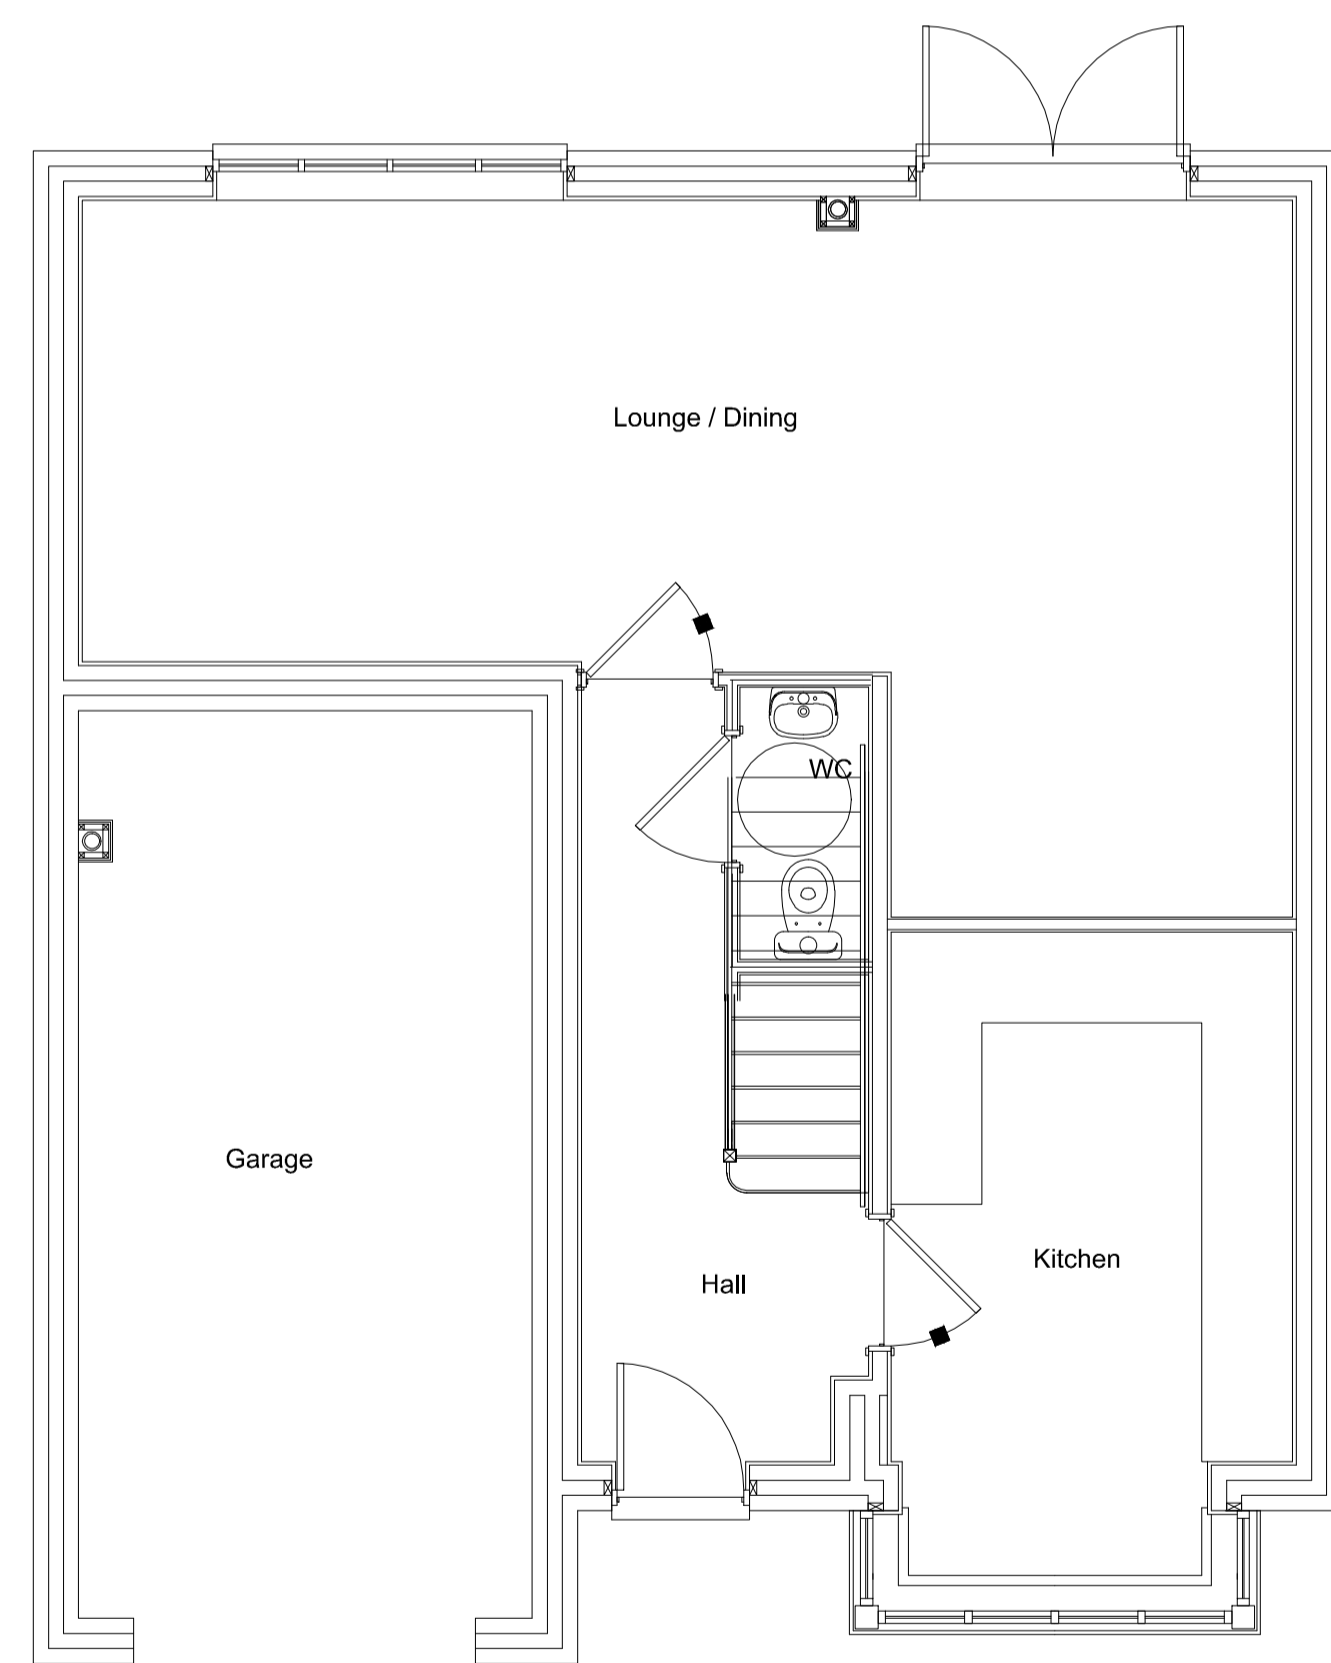

GROUND FLOOR PLAN



REAR ELEVATION

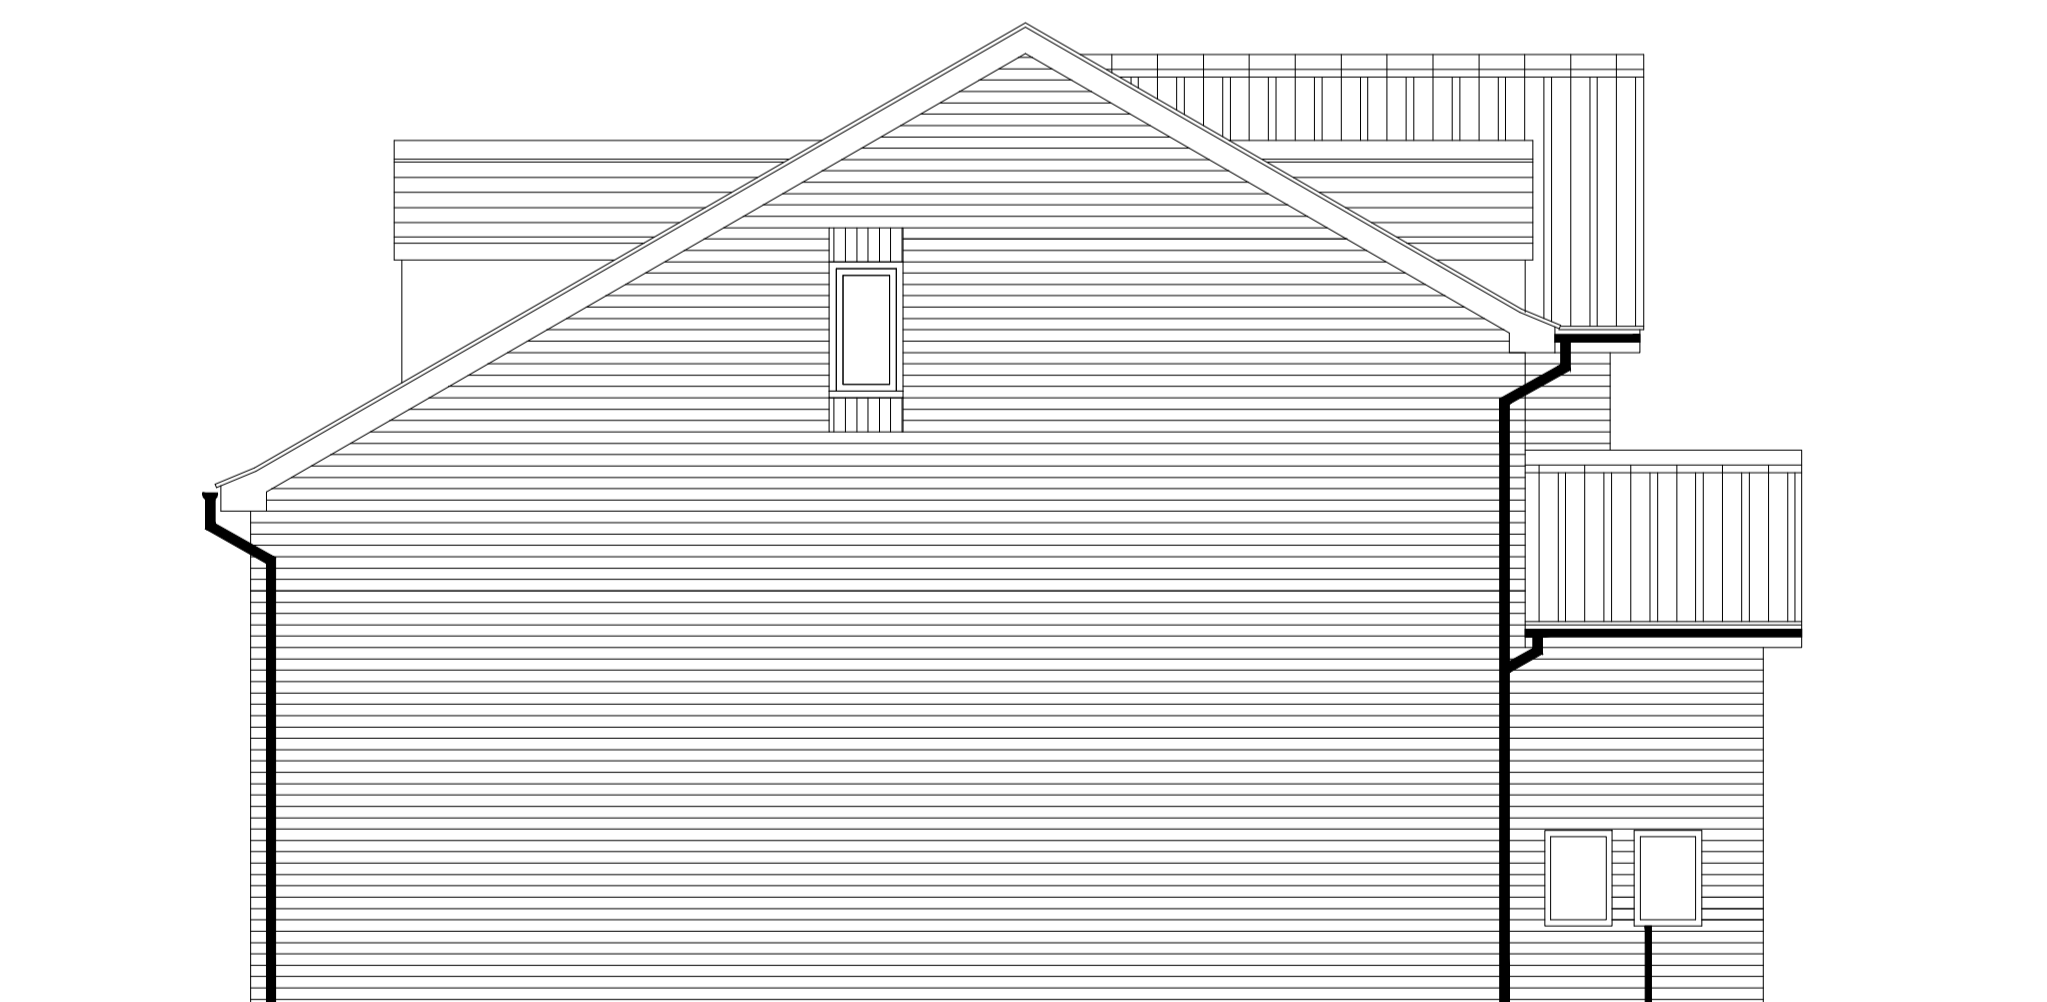

SIDE ELEVATION

House Type A1 - (Plot 1)  
Proposed Plans and Elevations

September 2024 1:50  
CAD file name: Shripney Road 2024 - Rev04.dwg