




FRONT ELEVATION




SIDE ELEVATION

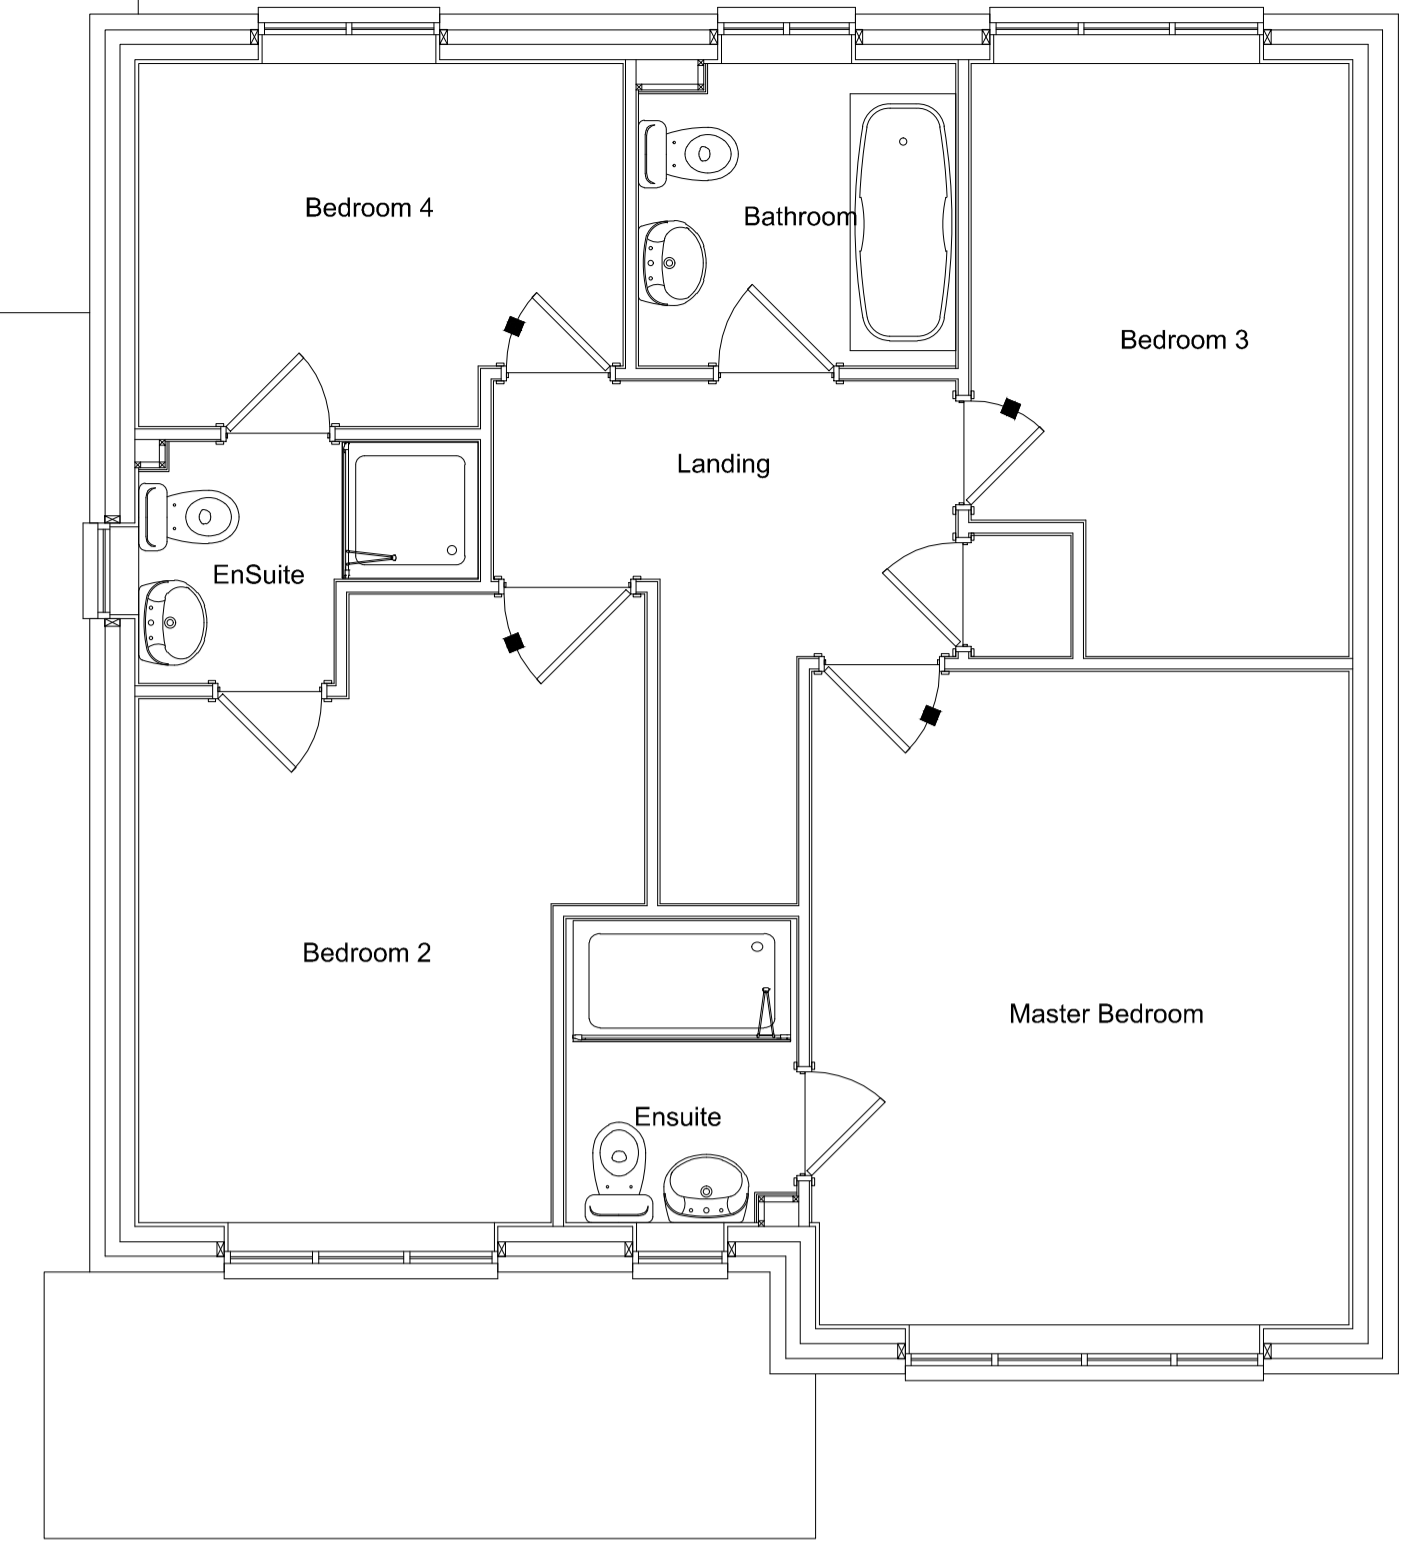


FIRST FLOOR PLAN



REAR ELEVATION

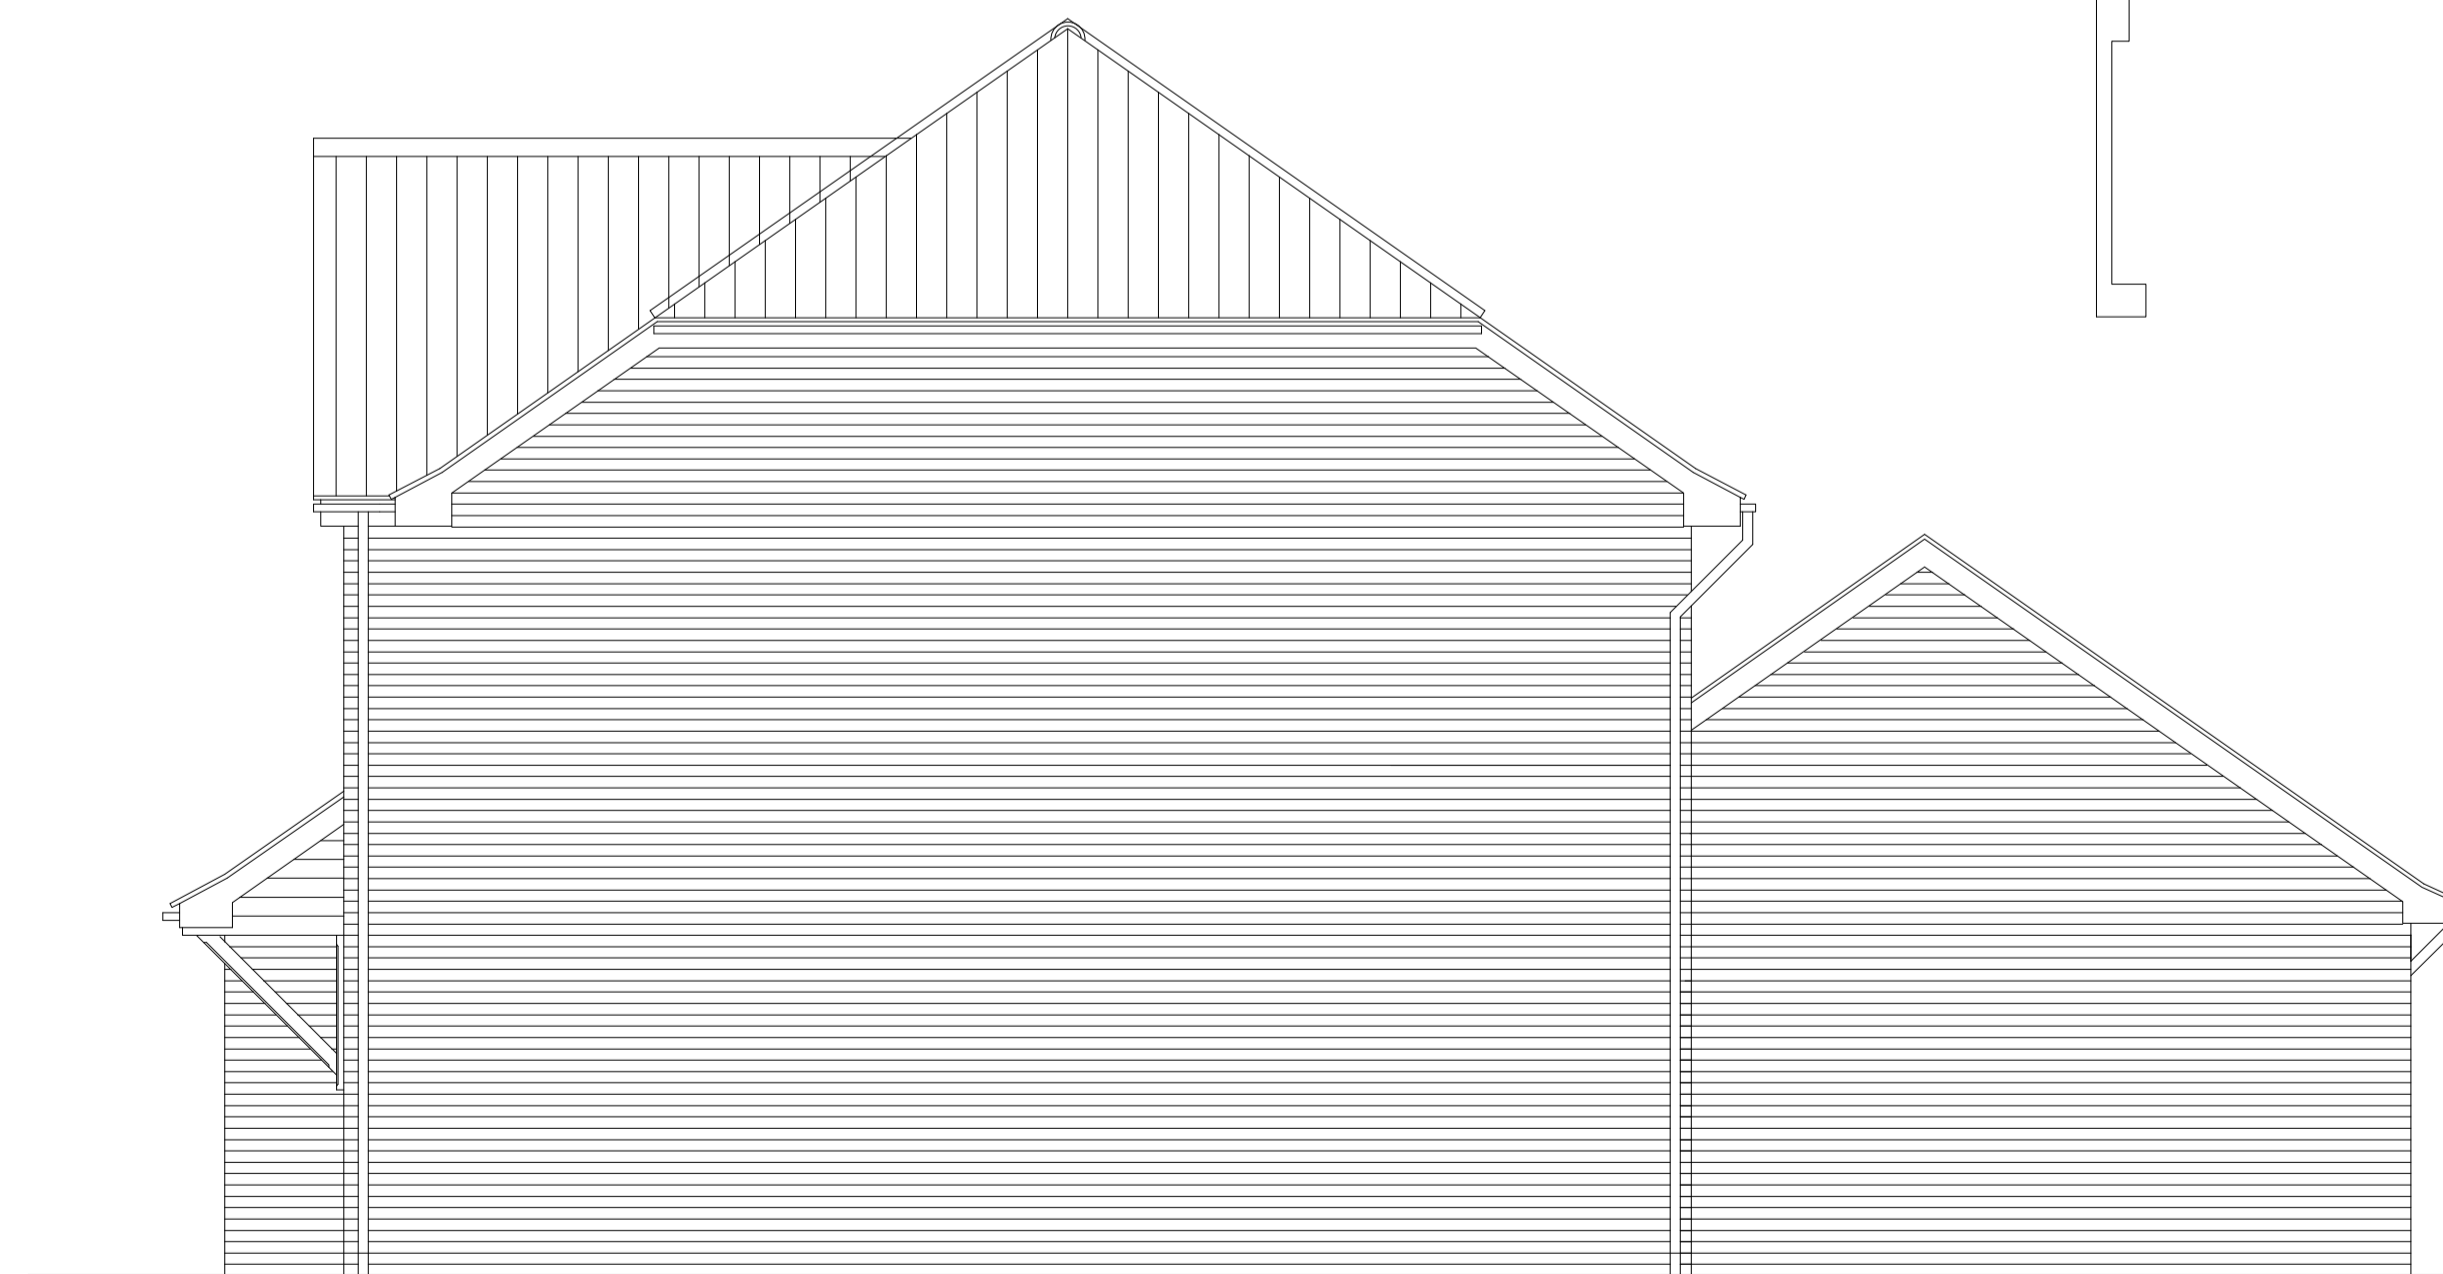

SIDE ELEVATION

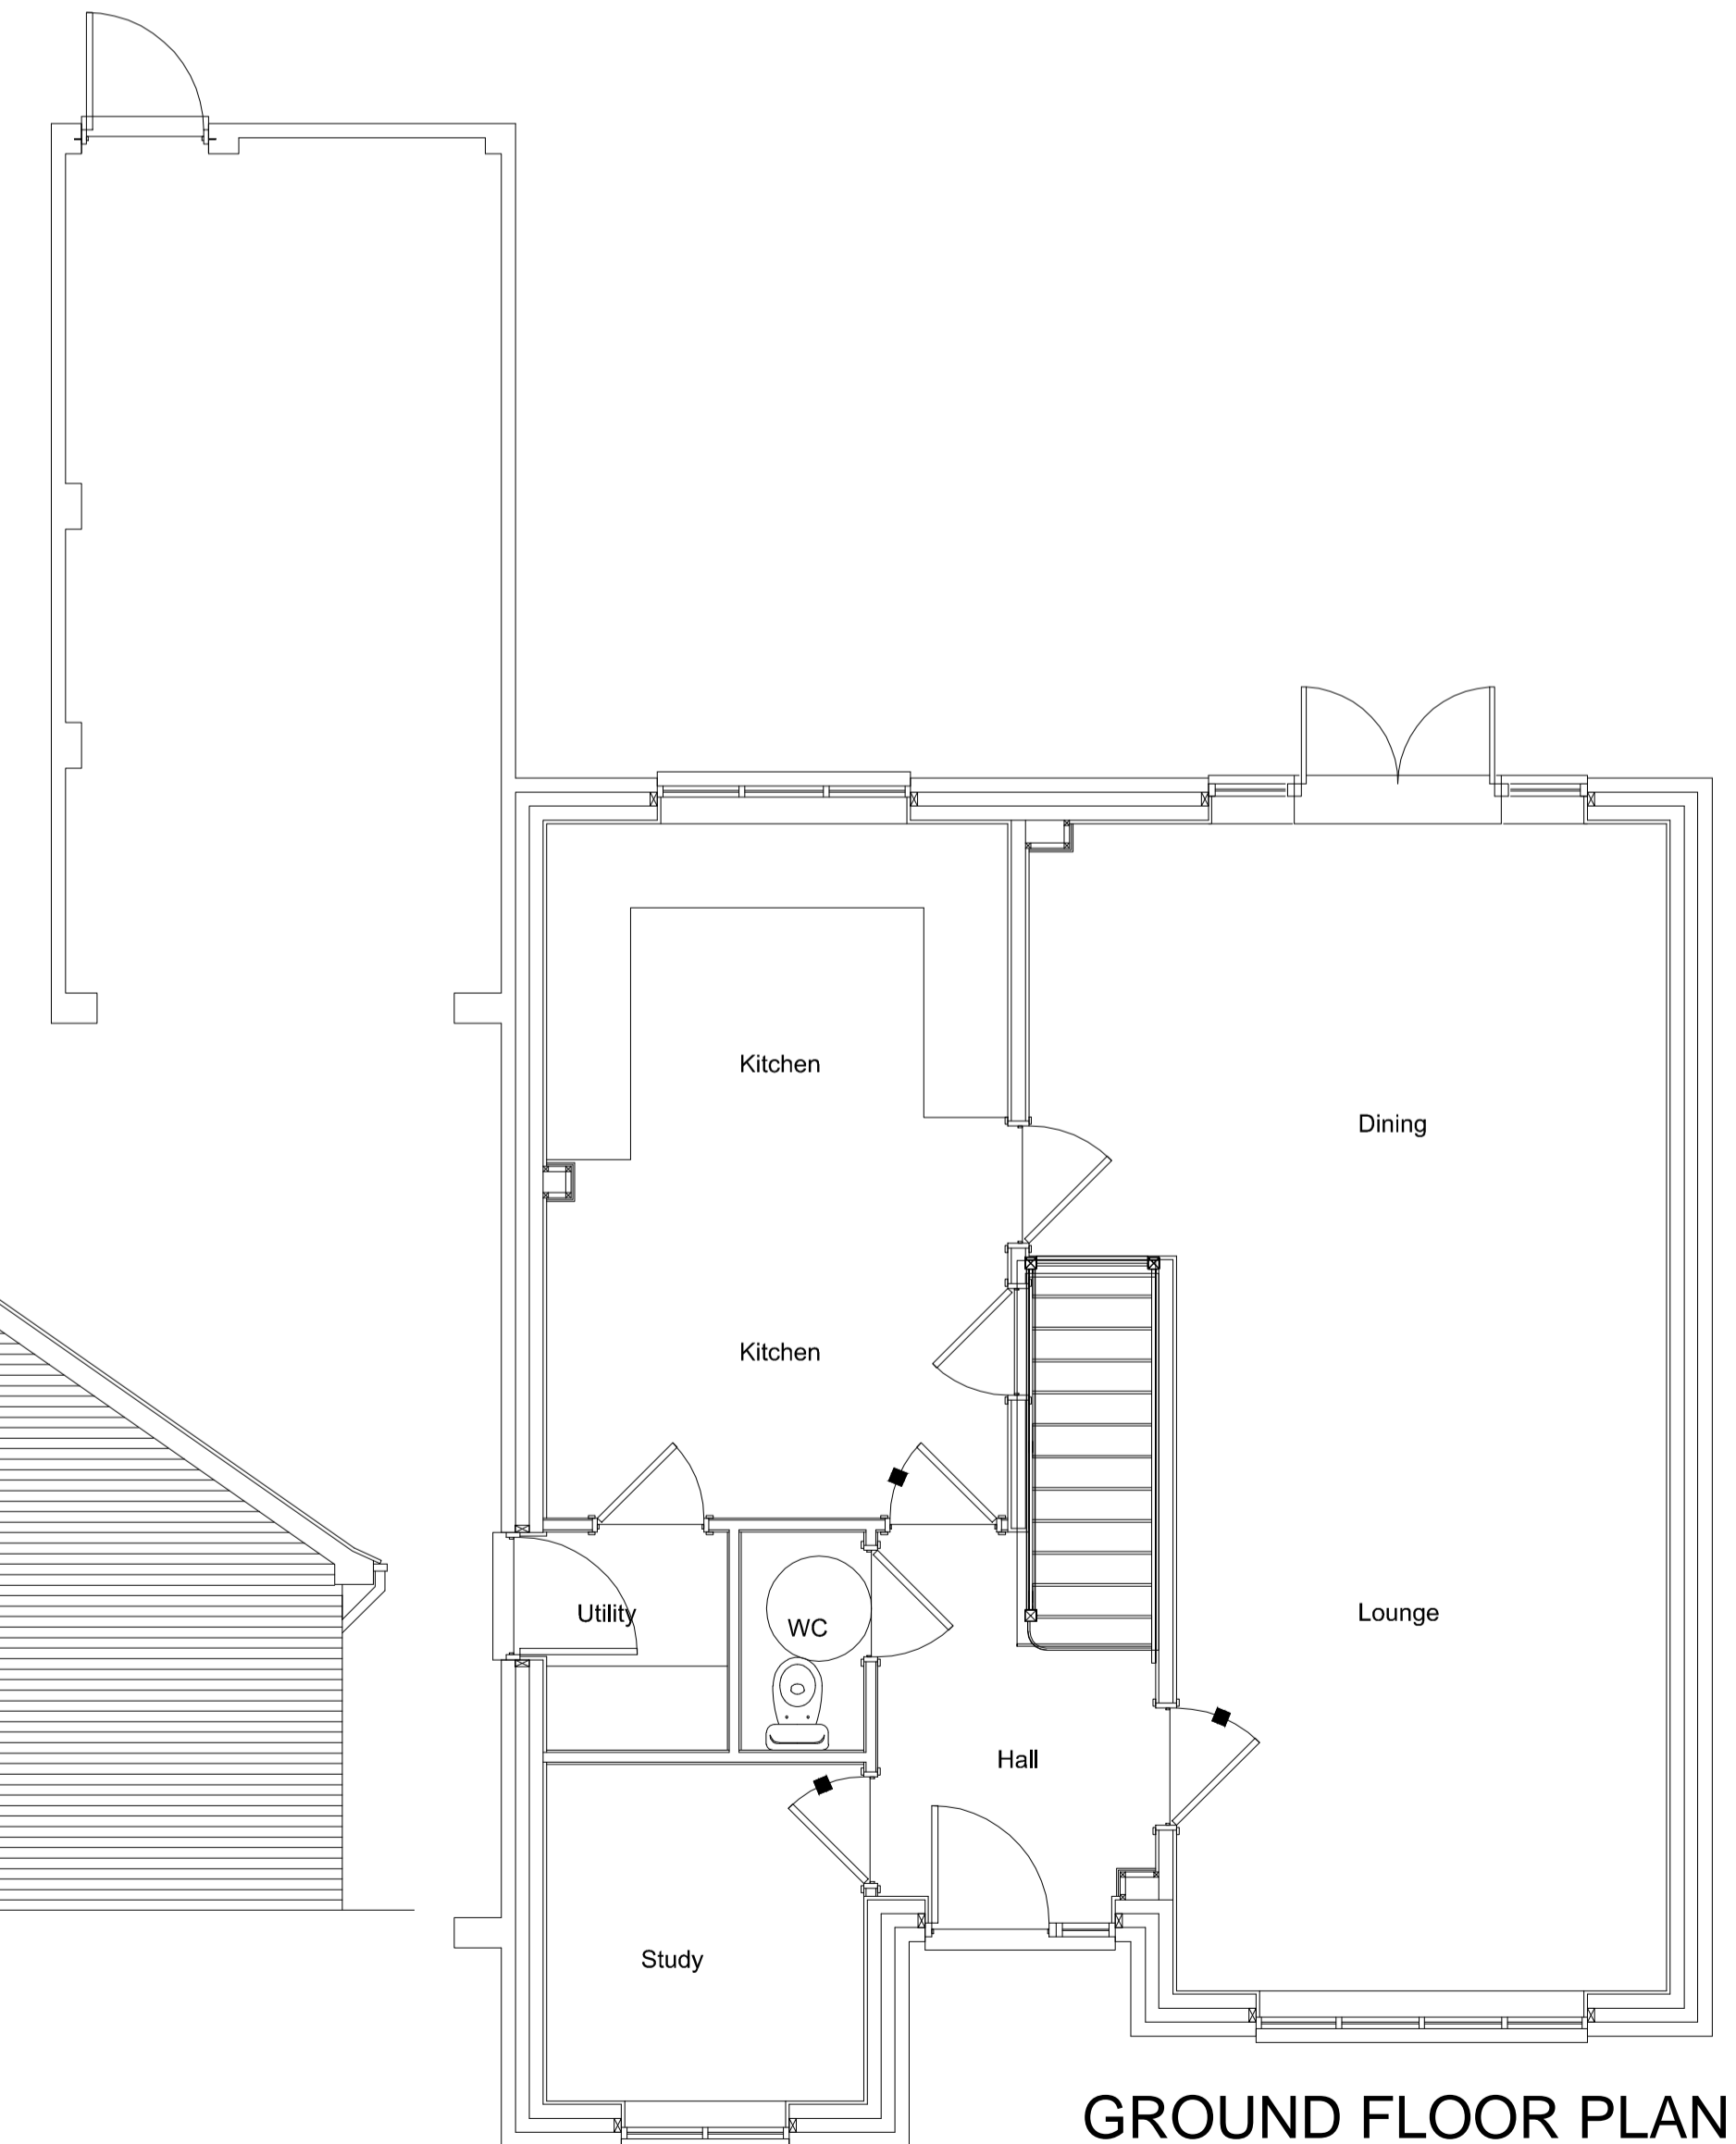

GROUND FLOOR PLAN

House Type B - (Plots 3 & 4)
Proposed Plans and Elevations

September 2024 1:50 at A1

CAD file name: Shripney Road 2024 - Rev04.dwg



Land to the rear of Regal House - Proposed House Type B Plans and Elevations

RH24/BL-42