



FIRST FLOOR PLAN



FRONT ELEVATION

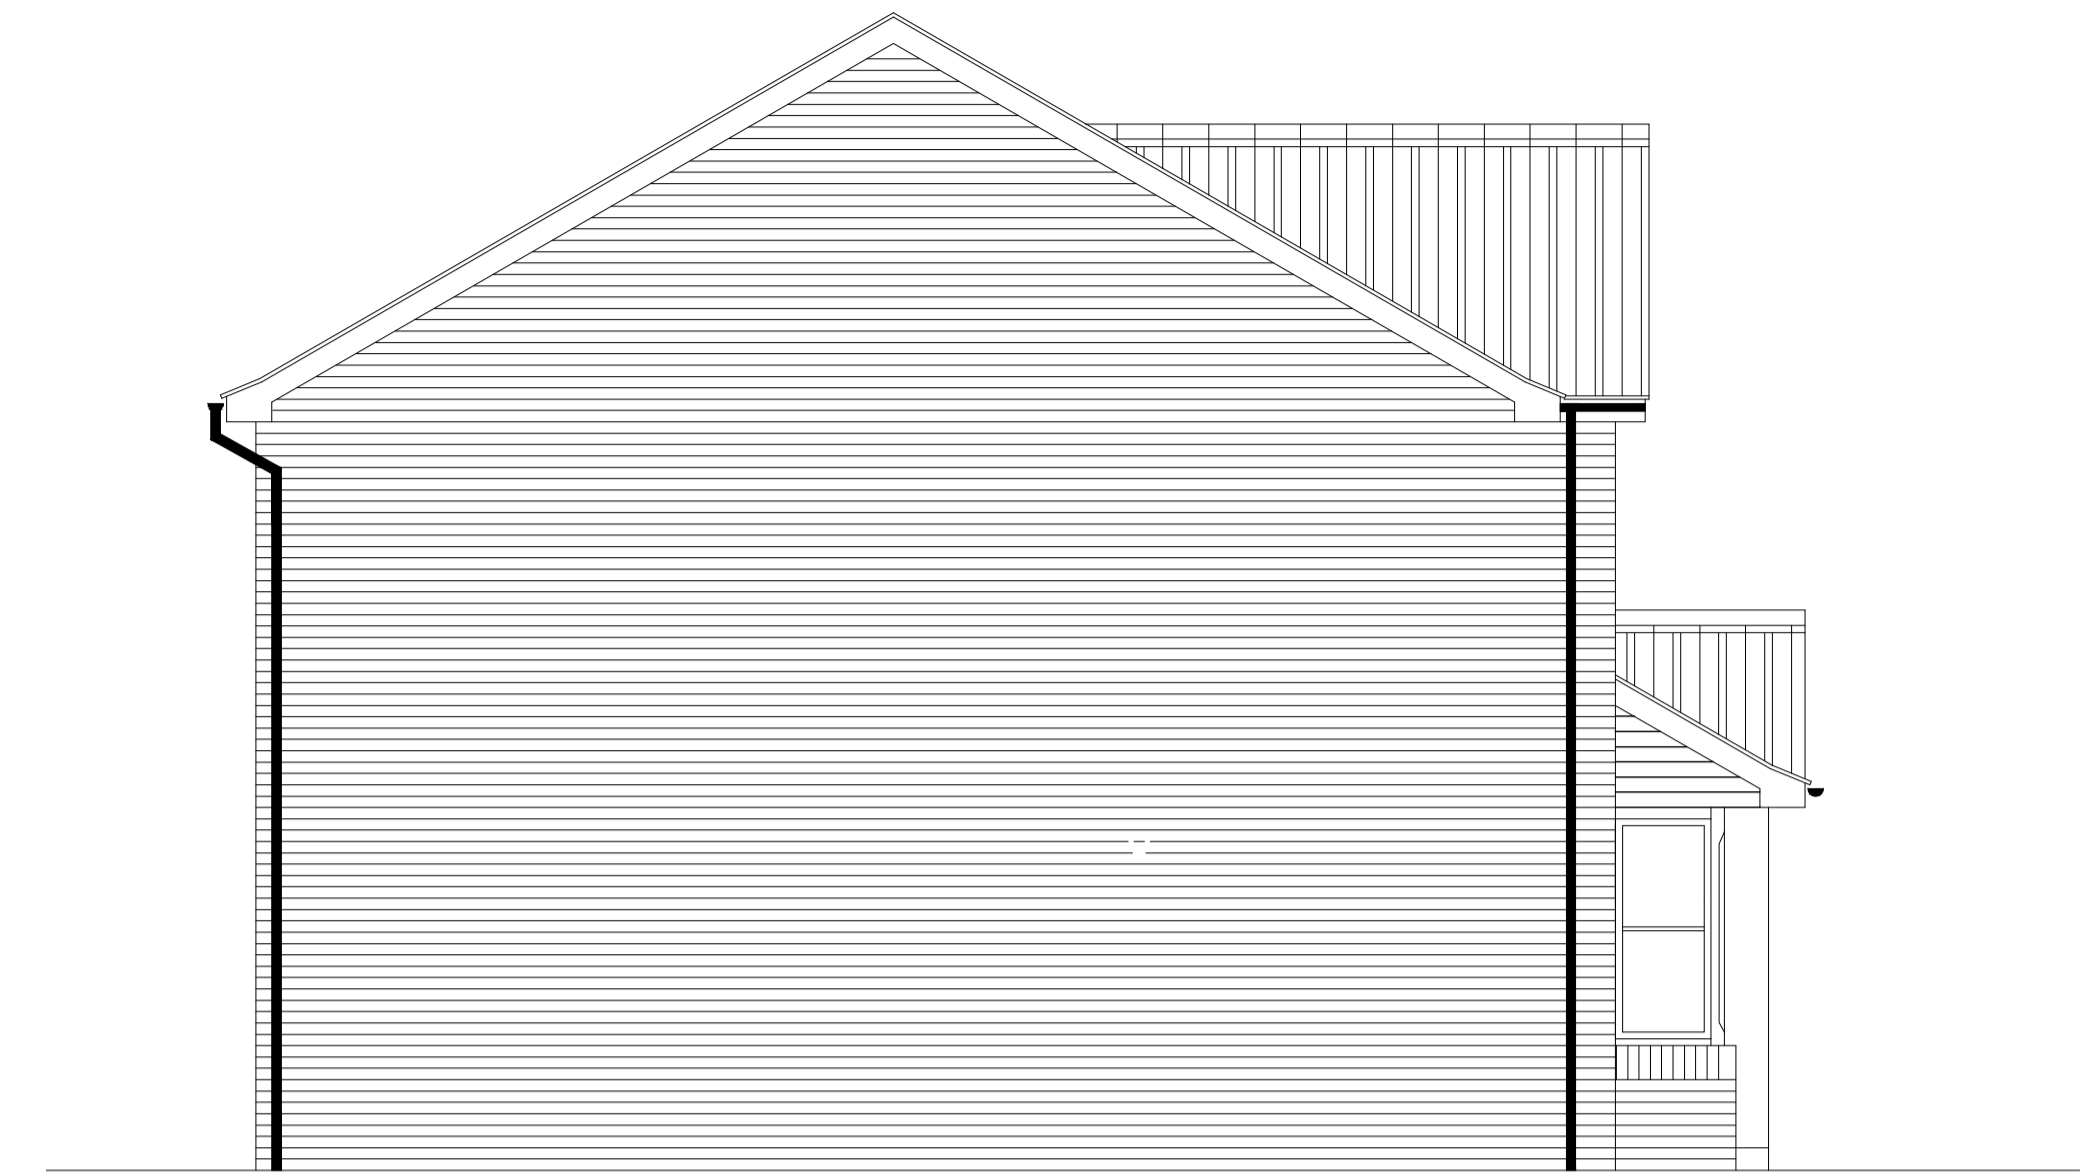

SIDE ELEVATION

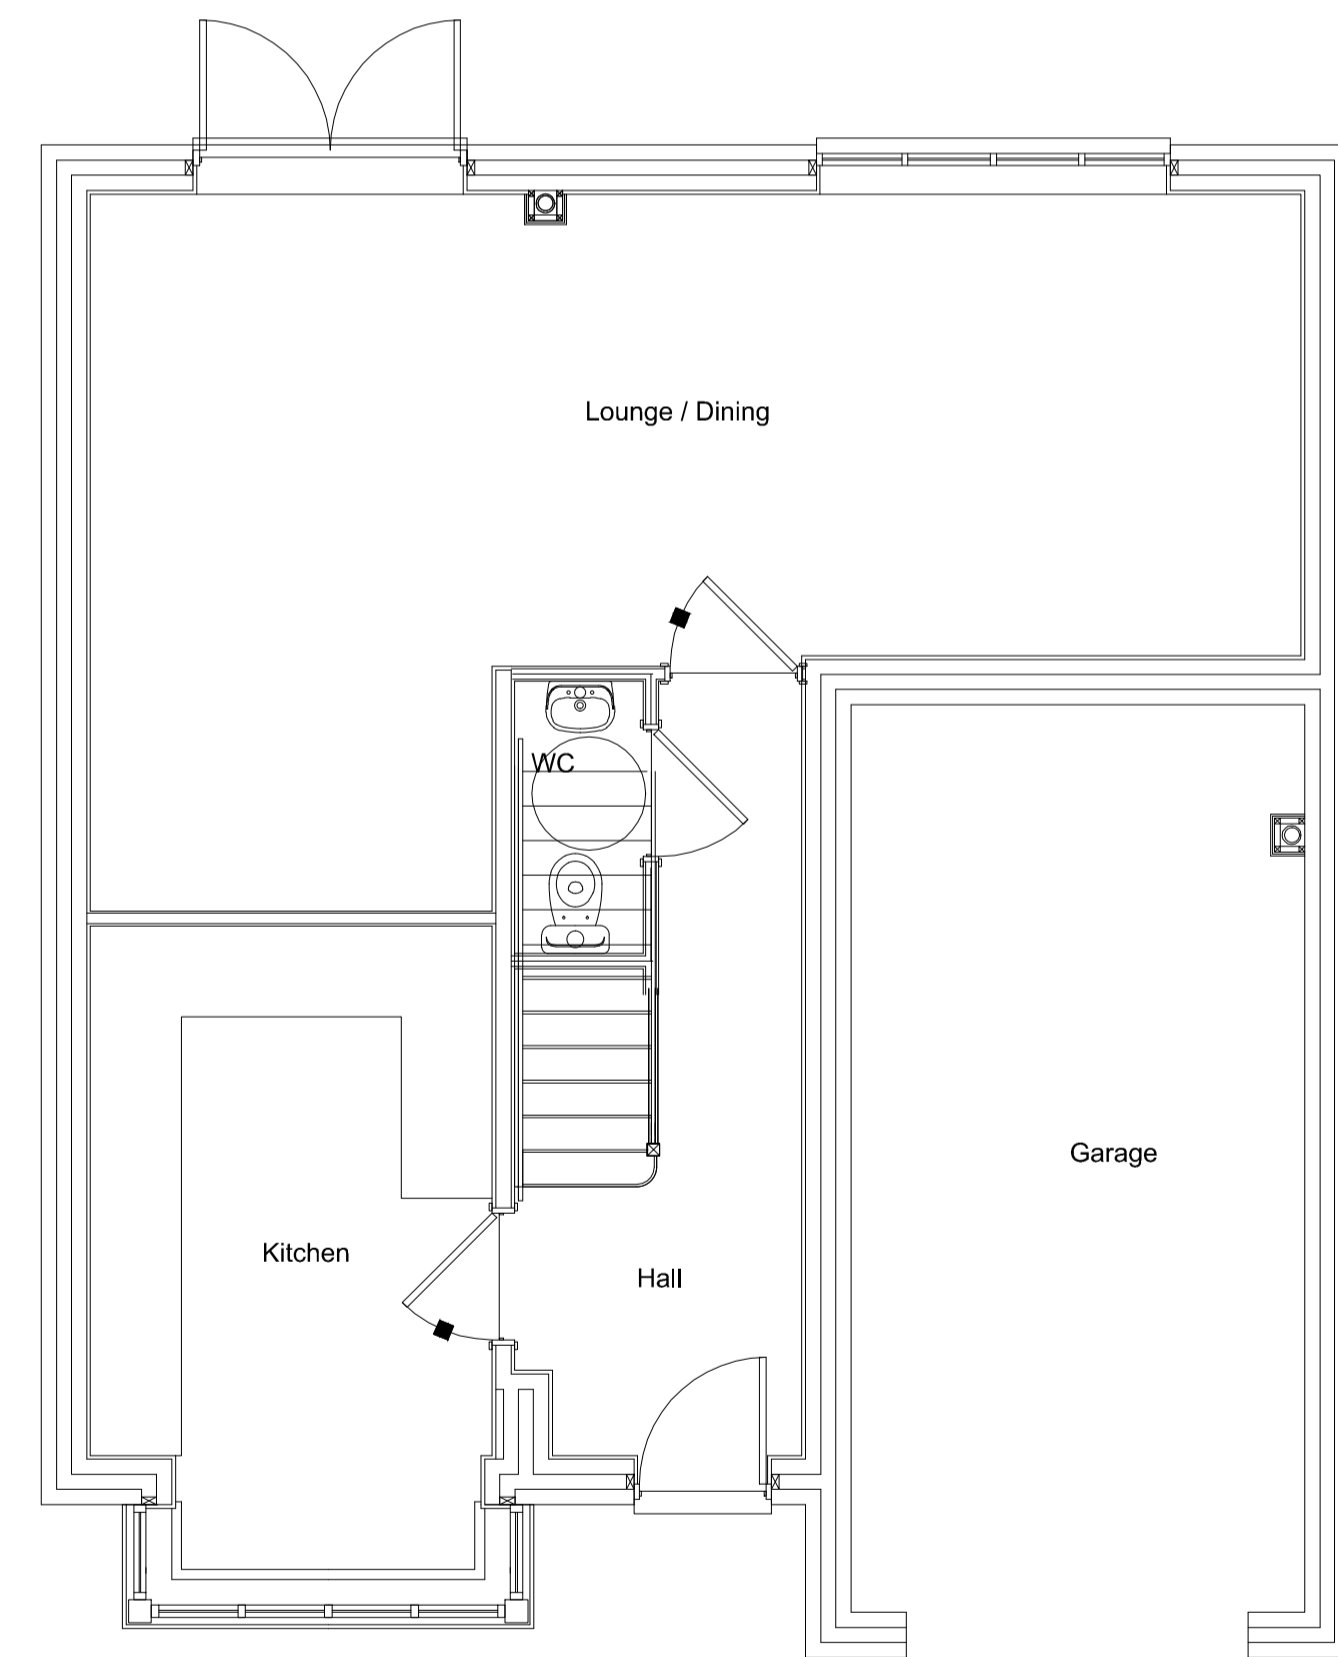

GROUND FLOOR PLAN



REAR ELEVATION



SIDE ELEVATION

House Type A - (Handed Plot 2) (Plots 6 & 7)
Proposed Plans and Elevations

September 2024 1:50
CAD file name: Shripney Road 2024 - Rev05.dwg

