




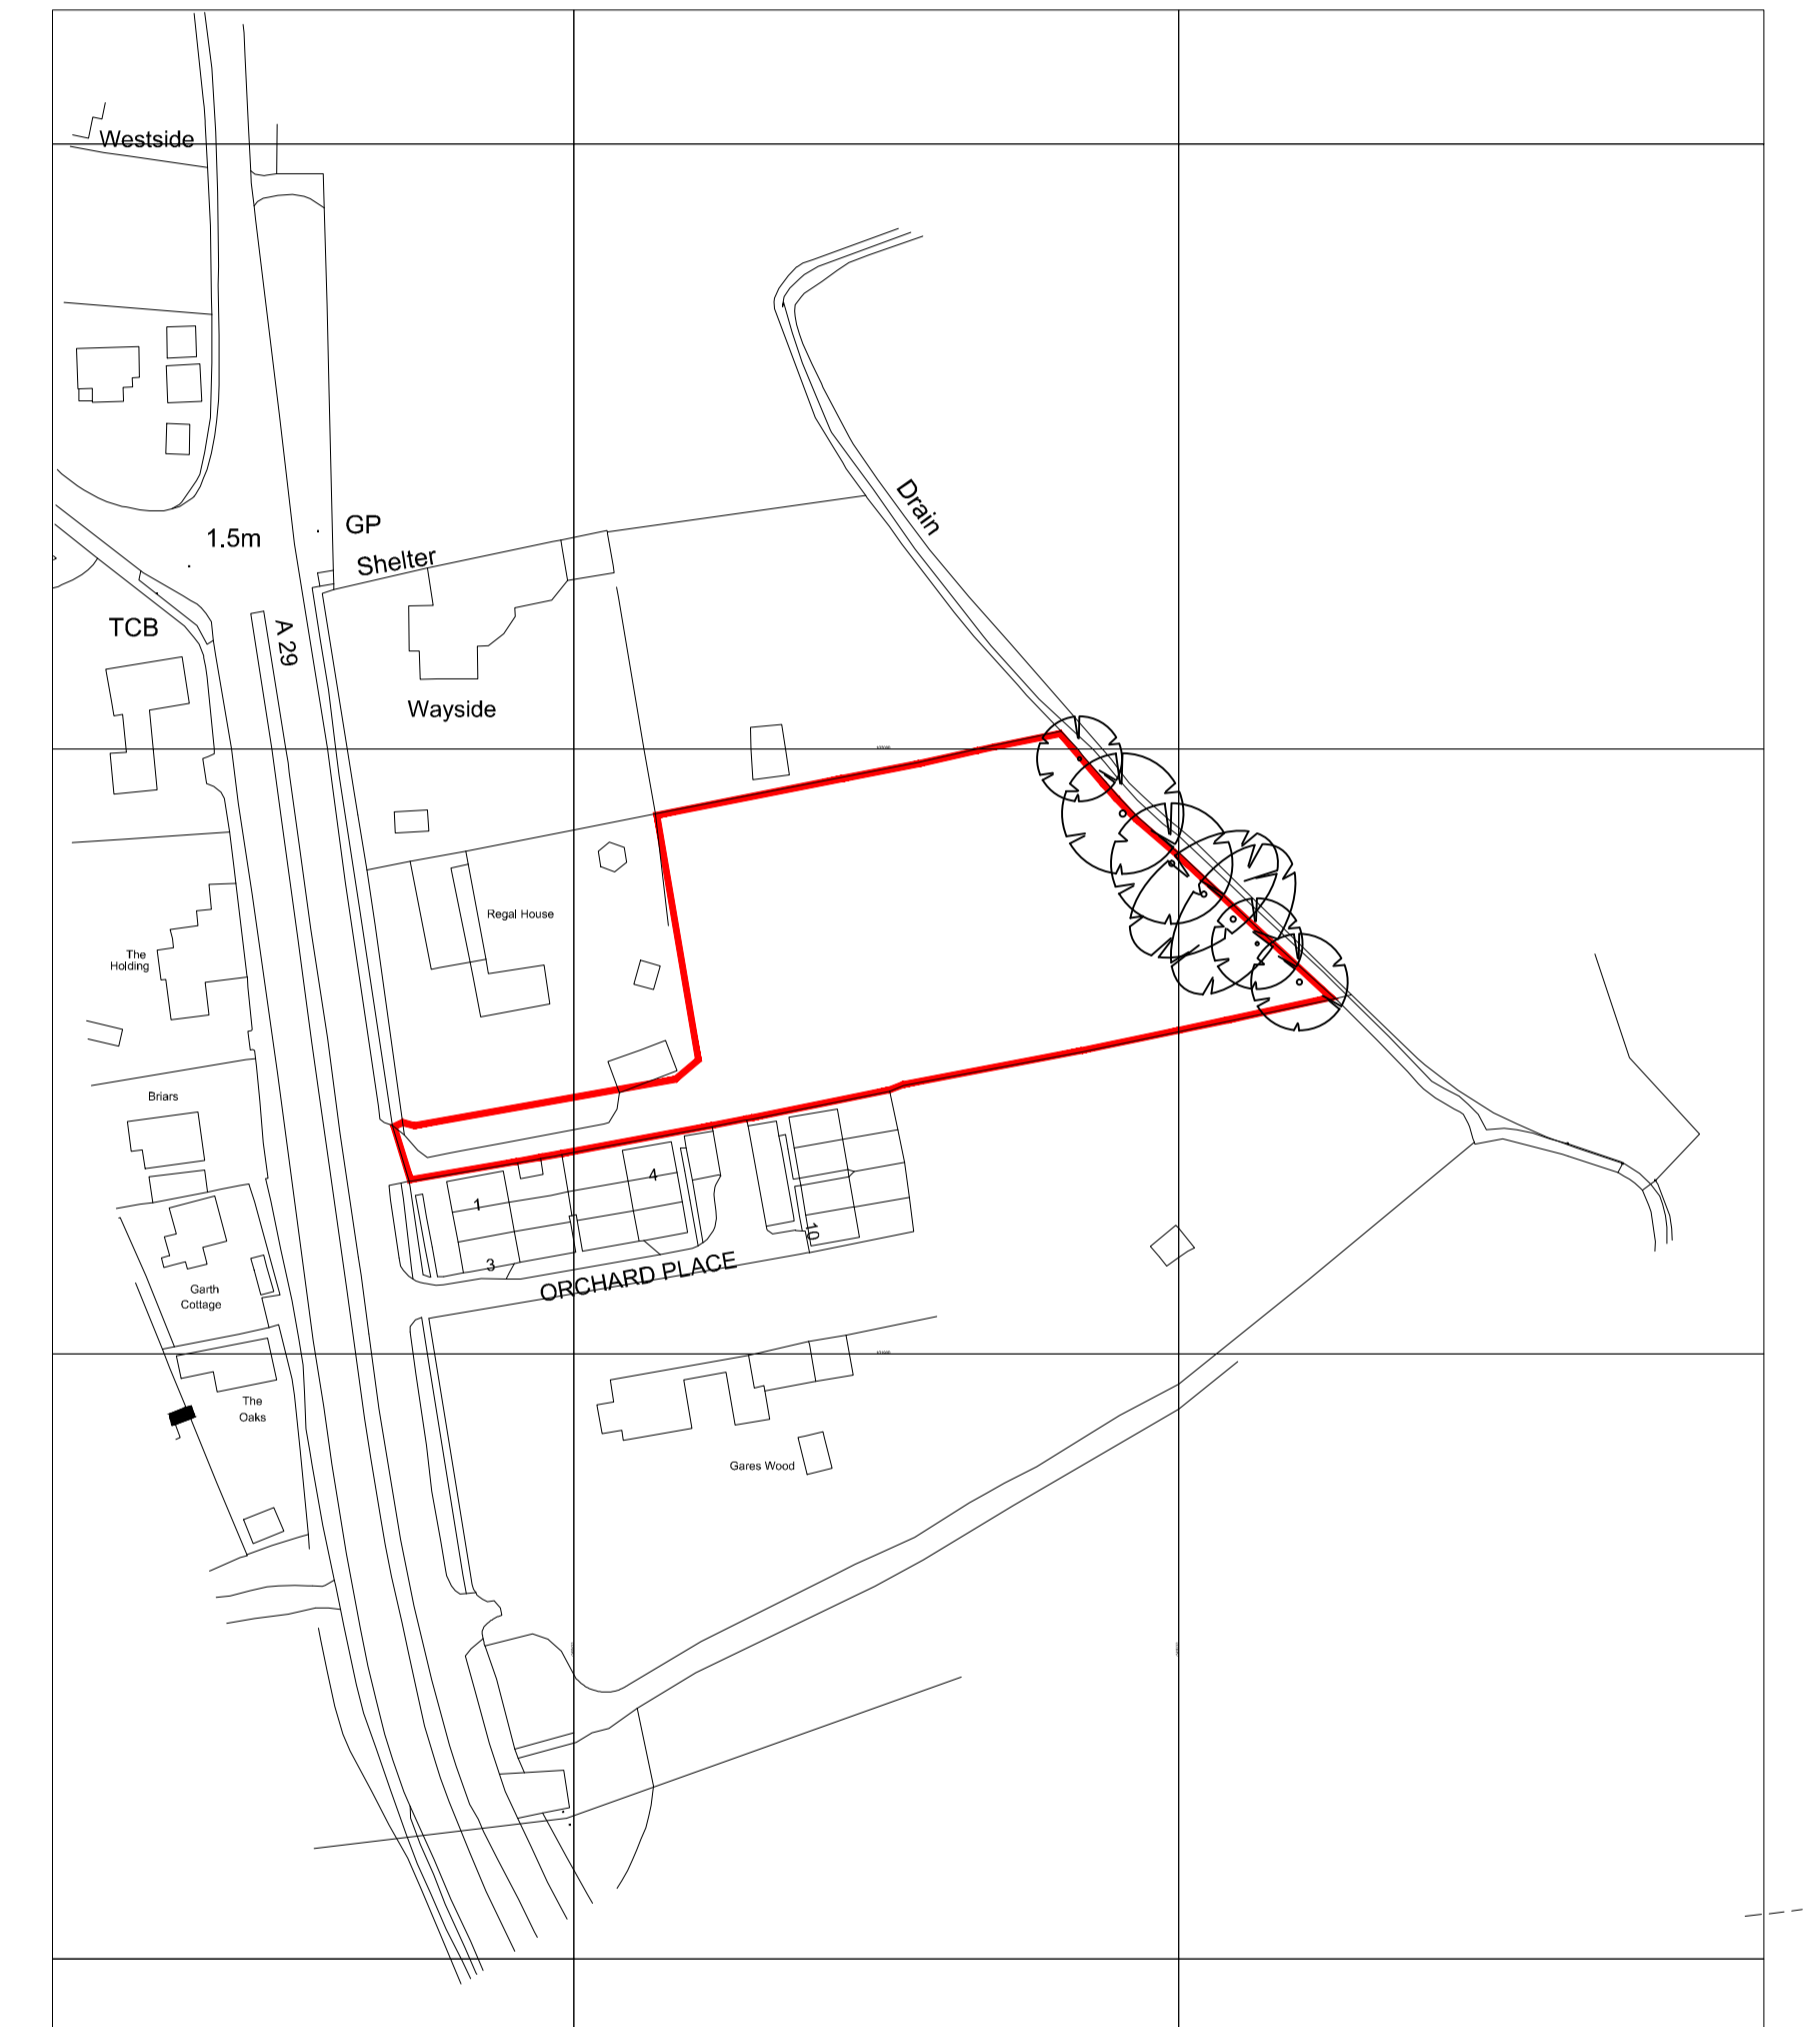

**BLOCK PLAN (1:500)**

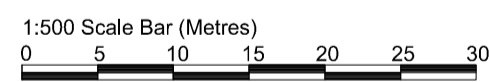

**LOCATION PLAN (1:1250)**

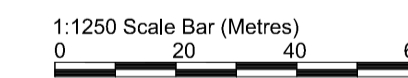

**Block and Location Plans**

September 2024 Scale as noted at A1

CAD file name: Shripney Road 2024 - Rev06.dwg