
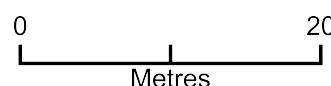


38 Sherwood Road, Extension

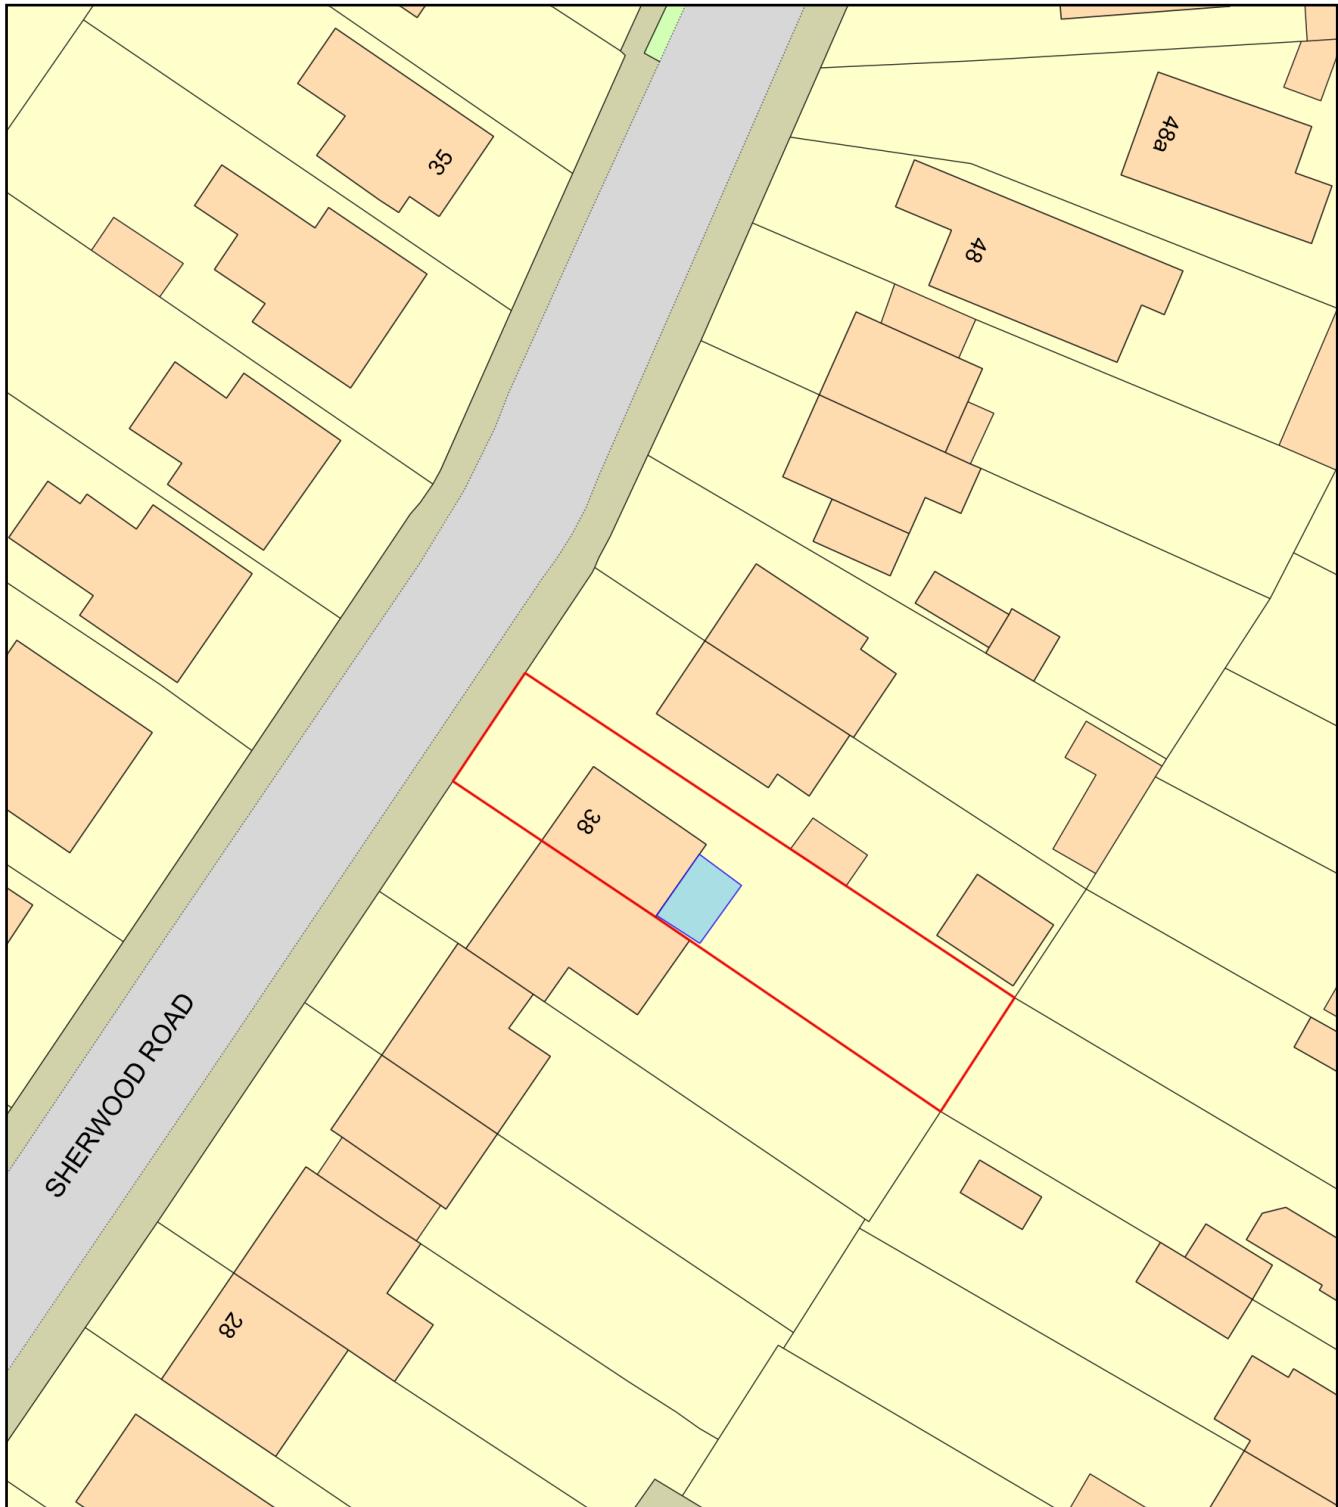

Plan Produced for: Mr & Mrs Hoath

Date Produced: 04 Sep 2024

Plan Reference Number: TQRQM24248204911835

Scale: 1:500 @ A4