



PROPOSED ELEVATIONS.

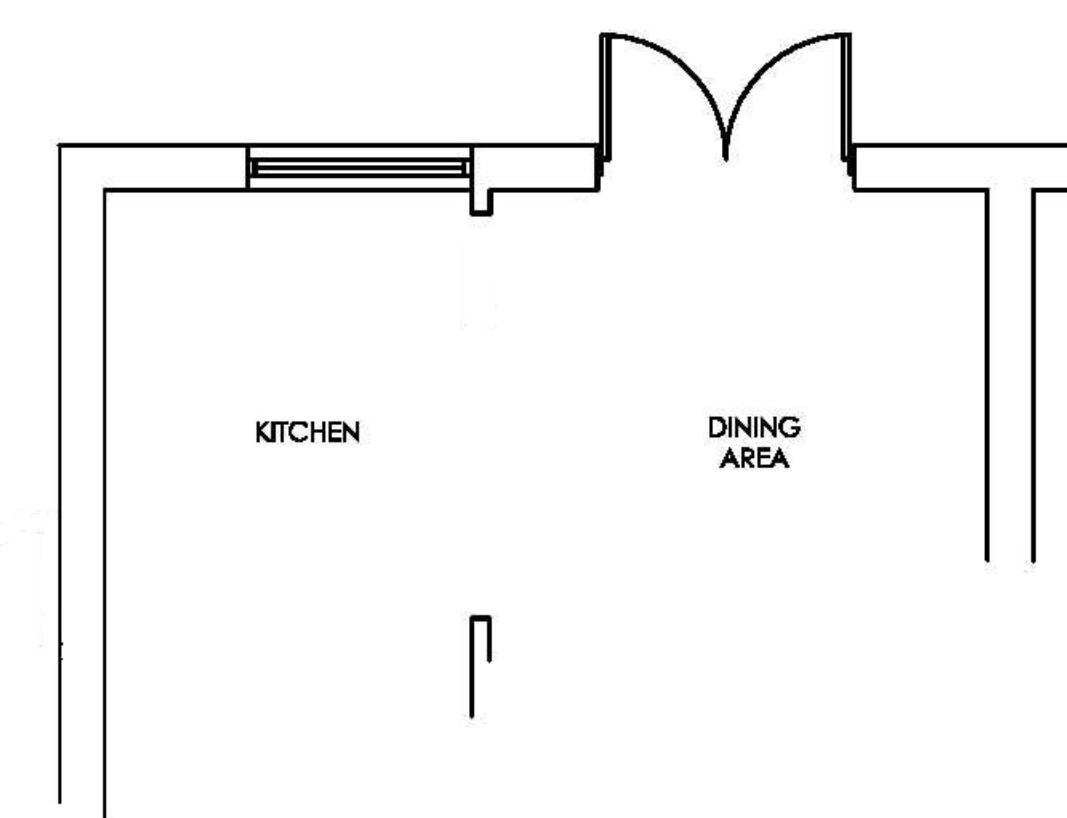

EXISTING PLANS.

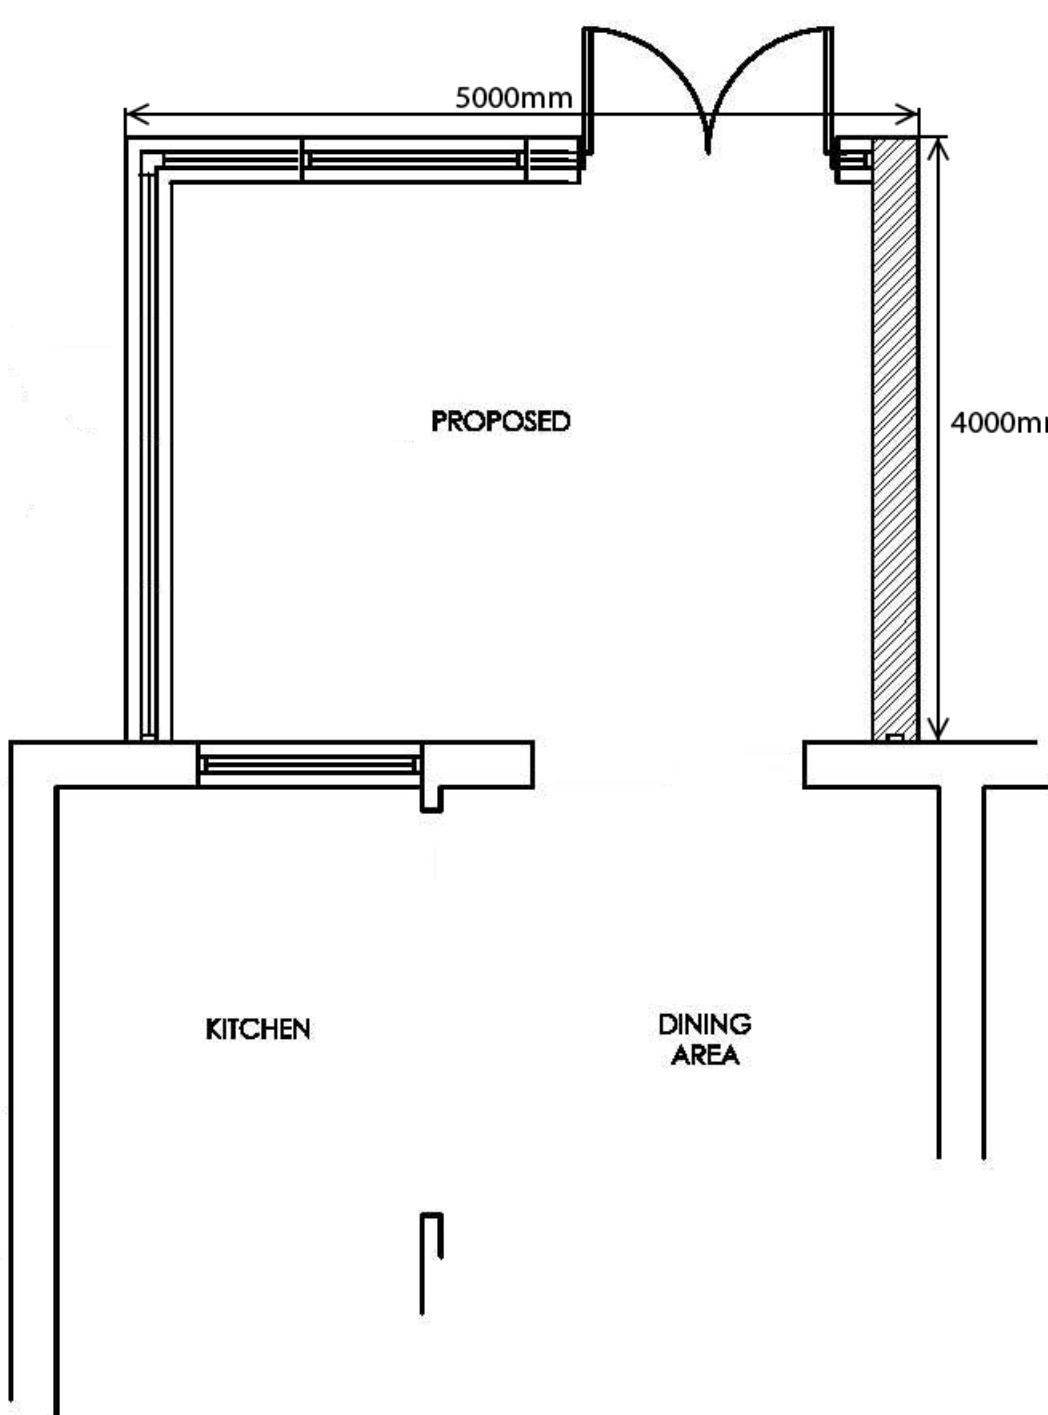

PROPOSED PLANS.