


SIDE (NORTH–WEST) ELEVATION

ELEVATIONS SCALE 1:100
PROPOSED GARAGE/LINK/EXTENSION SHOWN 'DETAILED'.

HORIZONTAL CLADDING TO
GABLE TO MATCH HOUSE



FRONT (SOUTH–WEST) ELEVATION

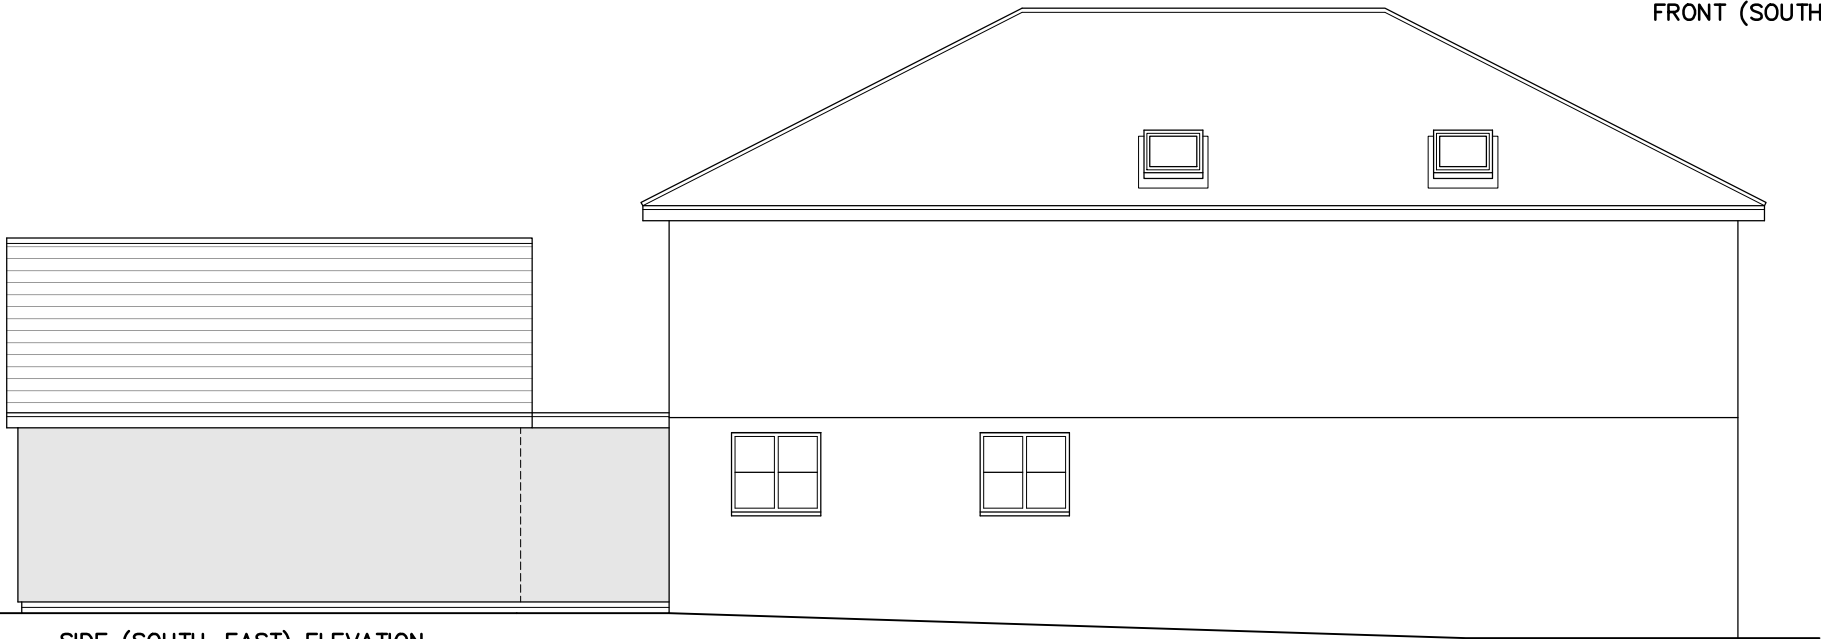

SIDE (SOUTH–EAST) ELEVATION

FOR MR S. DOWNES		
SITE 43 ELM GROVE, BARNHAM, WEST SUSSEX. PO22 0HL		
TITLE PROPOSED GARAGE/ WORKSHOP ELEVATIONS		
SCALE 1:100	DRAWN AH 08/24	DRAWING NO. 04 REV