




REAR (NORTH-EAST) ELEVATION

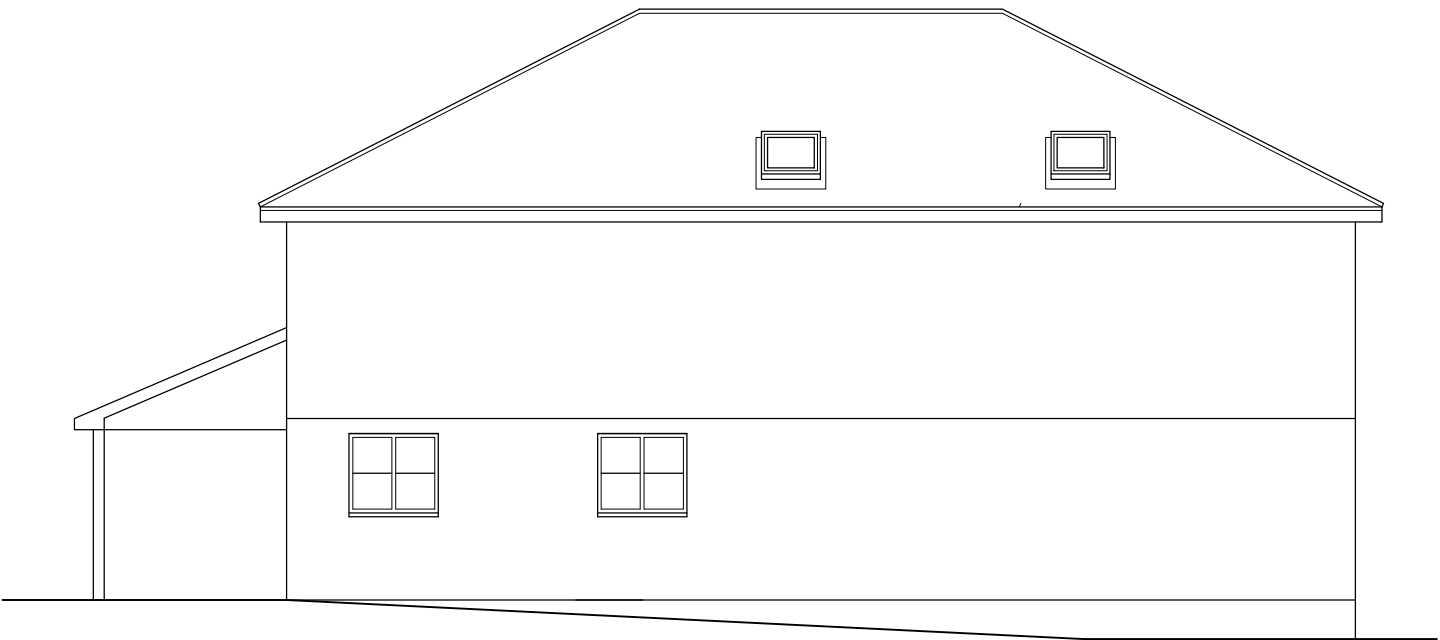

SIDE (SOUTH-WEST) ELEVATION



FRONT (SOUTH-WEST) ELEVATION



SIDE (NORTH-WEST) ELEVATION

FOR MR S. DOWNES		
SITE 43 ELM GROVE, BARNHAM, WEST SUSSEX. PO22 0HL		
TITLE EXISTING ELEVATIONS		
SCALE 1:100	DRAWN AH 09/24	DRAWING NO. 07 REV