





- 


Plain Clay Roof Tile (brown)
- 

Timber horizontal cladding
(natural finish)
- 

Facing Brickwork (red multi)
- 

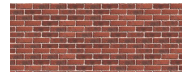Painted Render (dark to plinth)

Material Key

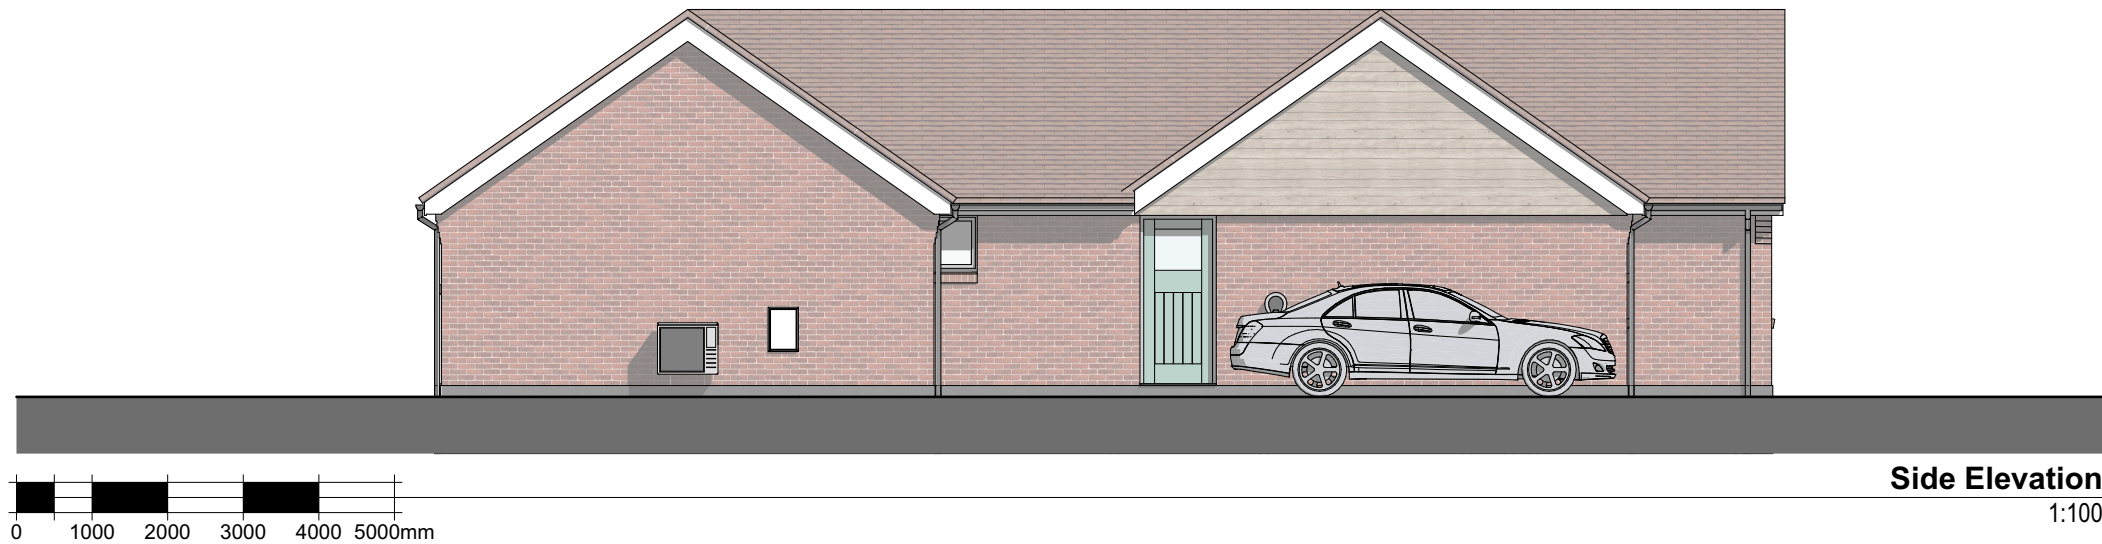

Rev	Date	By	Description
P02	28/08/2024	MR	Submission Issue
P01	29/07/2024	MR	First issue for comment

www.symmetryarchitecture.co.uk
office@symmetryarch.co.uk
3A Station Approach Broadstone Dorset BH18 8AX
01202 973379

This drawing and its design content is copyright © of Symmetry Architecture Ltd. It shall be read in conjunction with all other associated project information. Do not
ARUN DISTRICT COUNCIL 1844-2-XX-DR-A-0222 P02
Date Printed: 29/08/2024