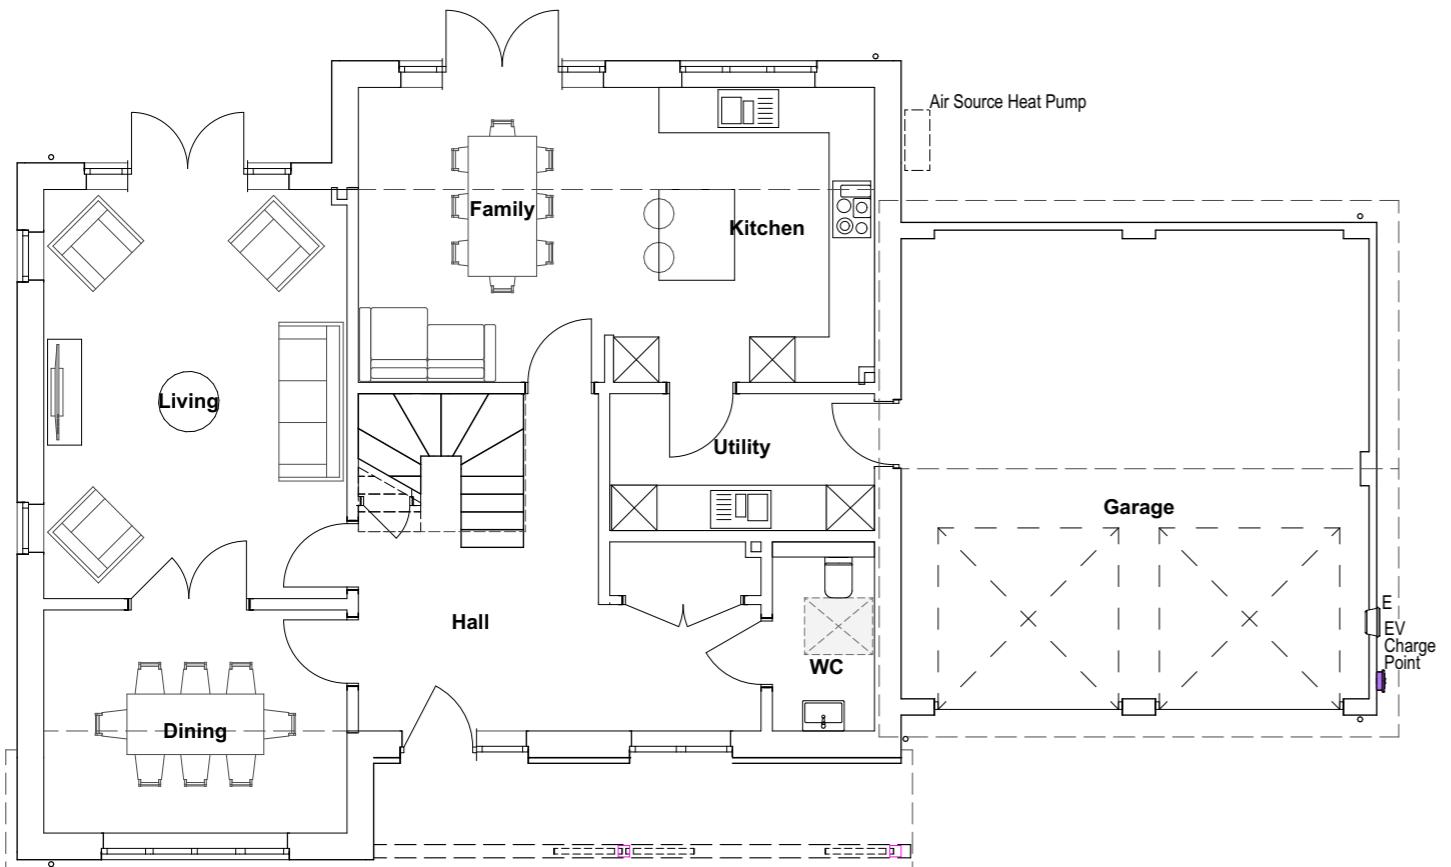

Site Key Plan

1:2000

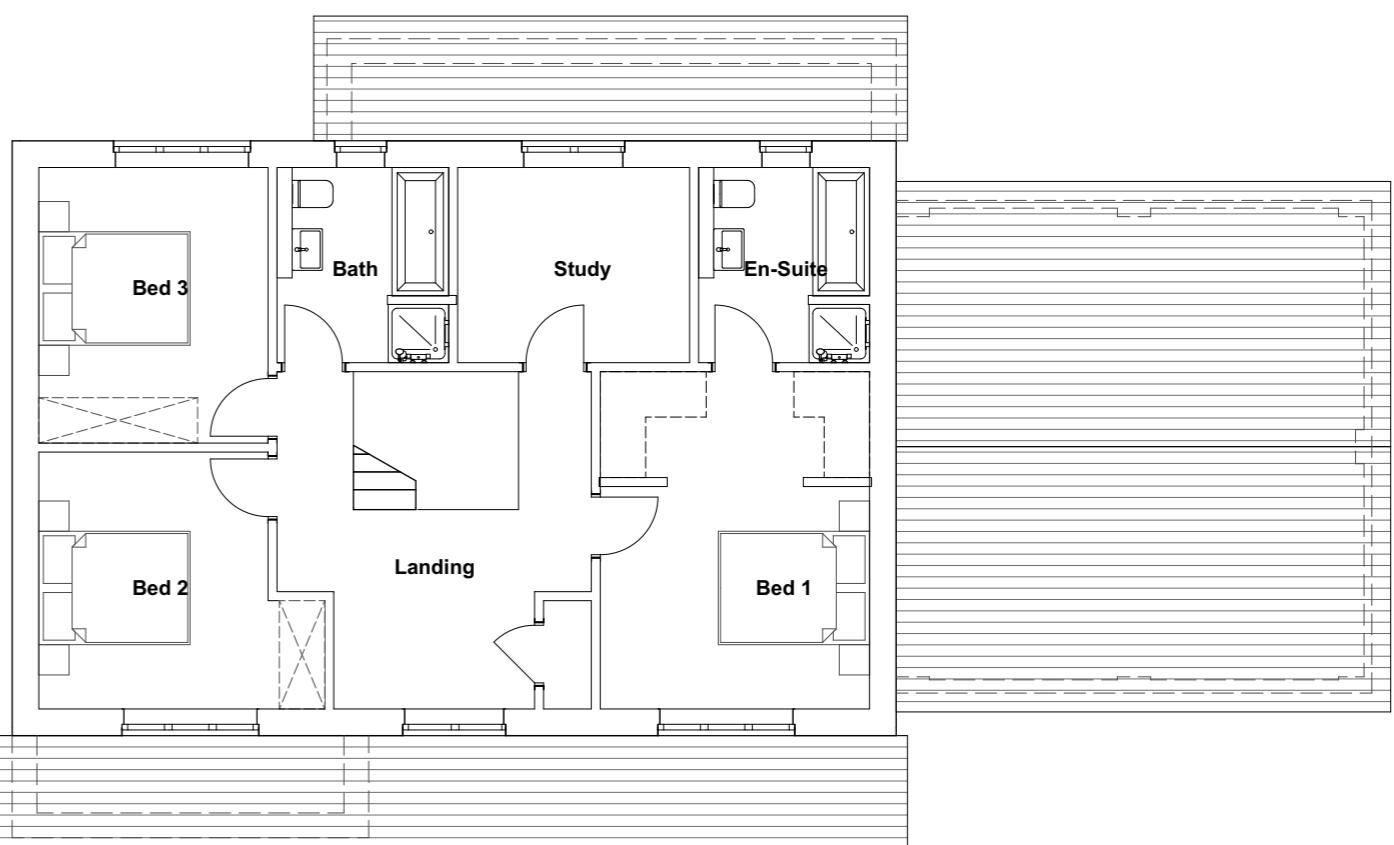
0 10 20 30 40m

Floor Area Schedule			
Plot	Floor	Area sq m	Area sq ft
01	Ground Floor	93.28	1004.03
02	First Floor	78.65	846.62
		171.93 m²	1850.65


Ground Floor

1:100

0 1000 2000 3000 4000 5000mm

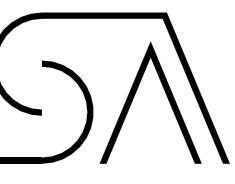
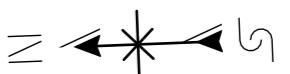

First Floor

1:100

0 1000 2000 3000 4000 5000mm

P03	28/08/2024	MR	Submission Issue
P02	26/07/2024	MR	Pre submission issue
			Updated for comment
P01	10/06/2024	JE	First issue for comment

Rev Date By Description

This drawing is the design content is copyright © of Symmetry Architecture Ltd. It
shall be used in conjunction with all other associated project information. Do not
copy, alter or use for any other purpose without the prior written consent of the
ARUN DISTRICT COUNCIL BN/12824/RES
Date Printed: 28/08/2024

Plot 4 Eastmere Stables △ Proposed Floor Plans △ 1:100@A3 △ 1844-4-XX-DR-A-0240 P03