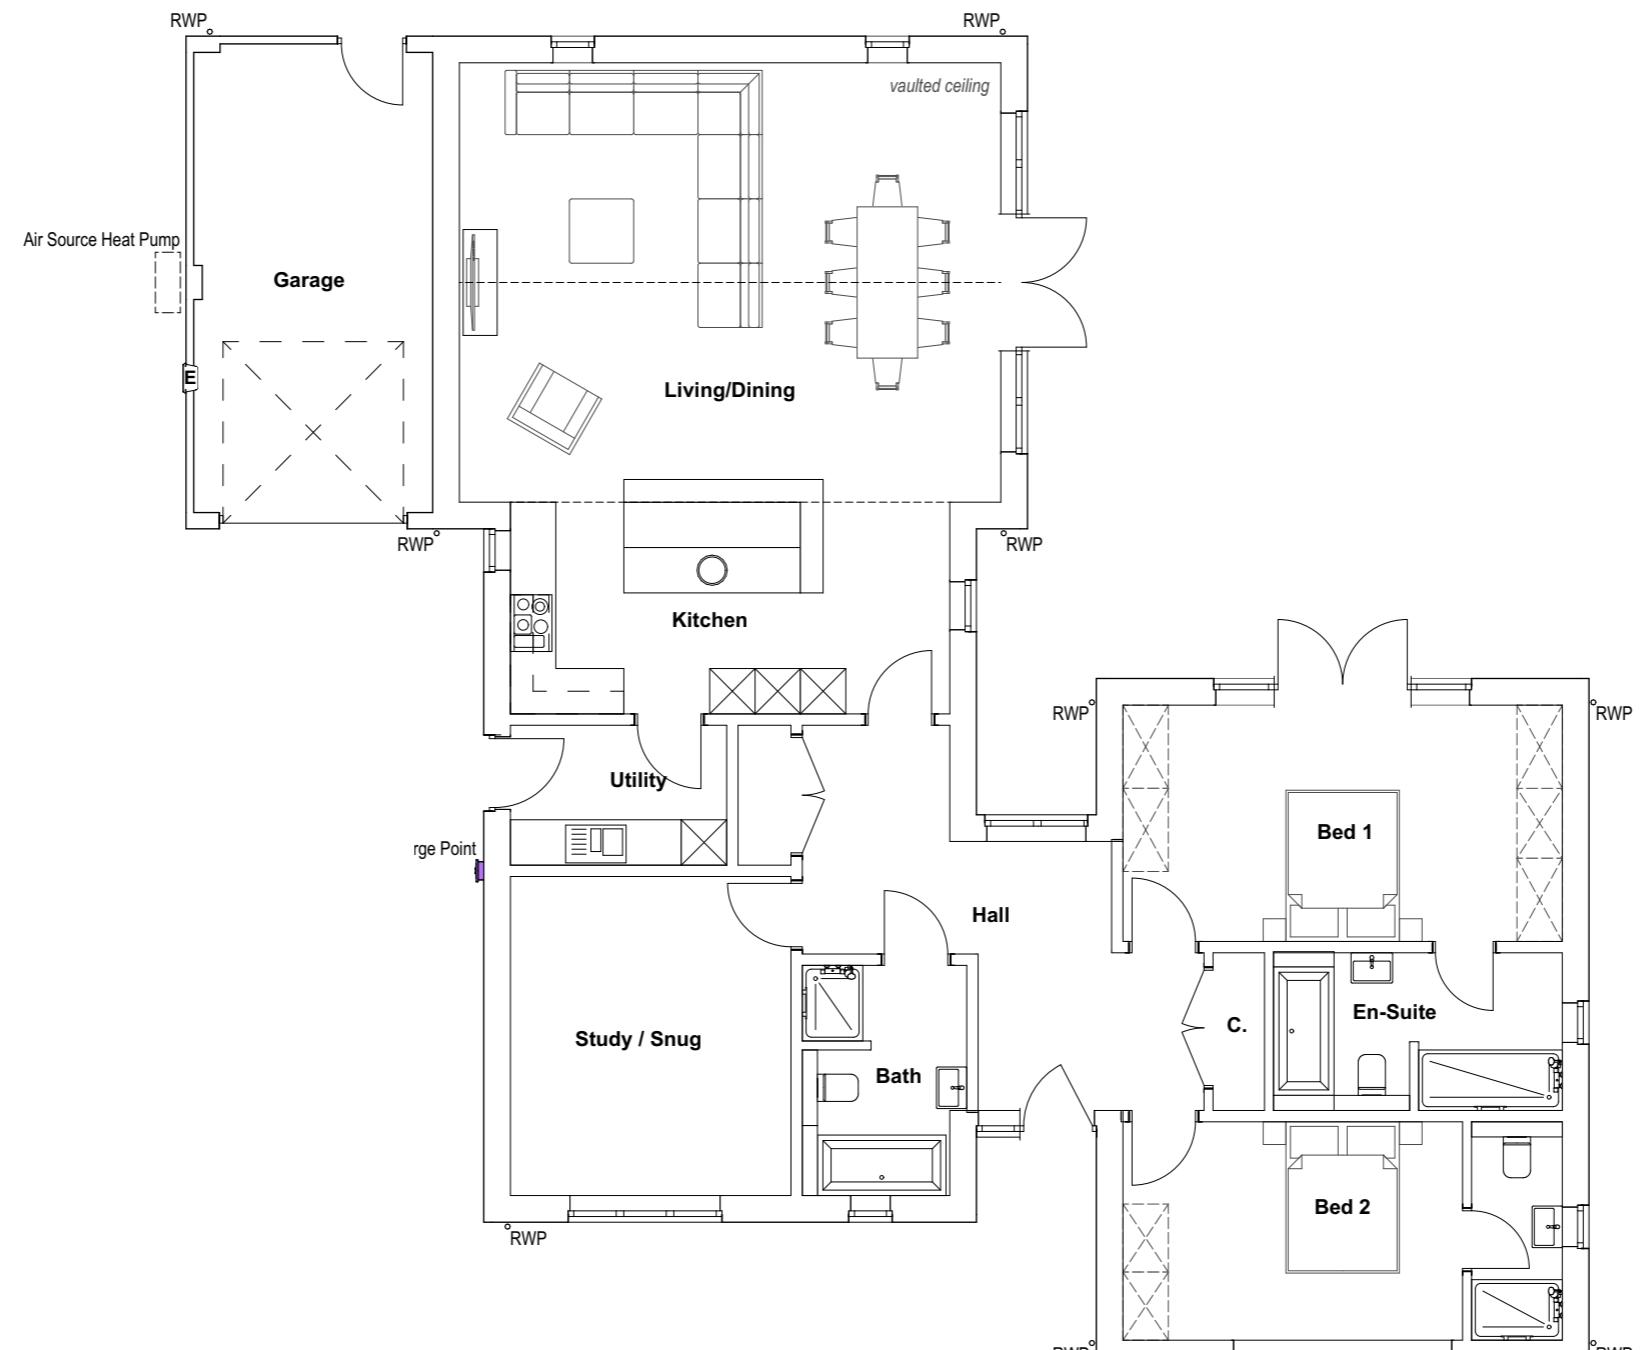
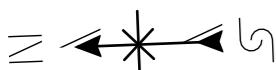

**Site Plan Key**

1:2000


**Floor Area Schedule**

Floor	Area sq m	Area sq ft
02 Ground Floor	151.81	1634.06
	<b>151.81 m<sup>2</sup></b>	<b>1634.06</b>

**Ground Floor**  
1:100


P03	28/08/2024	MR	Submission Issue
P02	29/07/2024	MR	Comments included
P01	10/06/2024	JE	First issue for comment
Rev	Date	By	Description