



Site Key Plan
1:2000

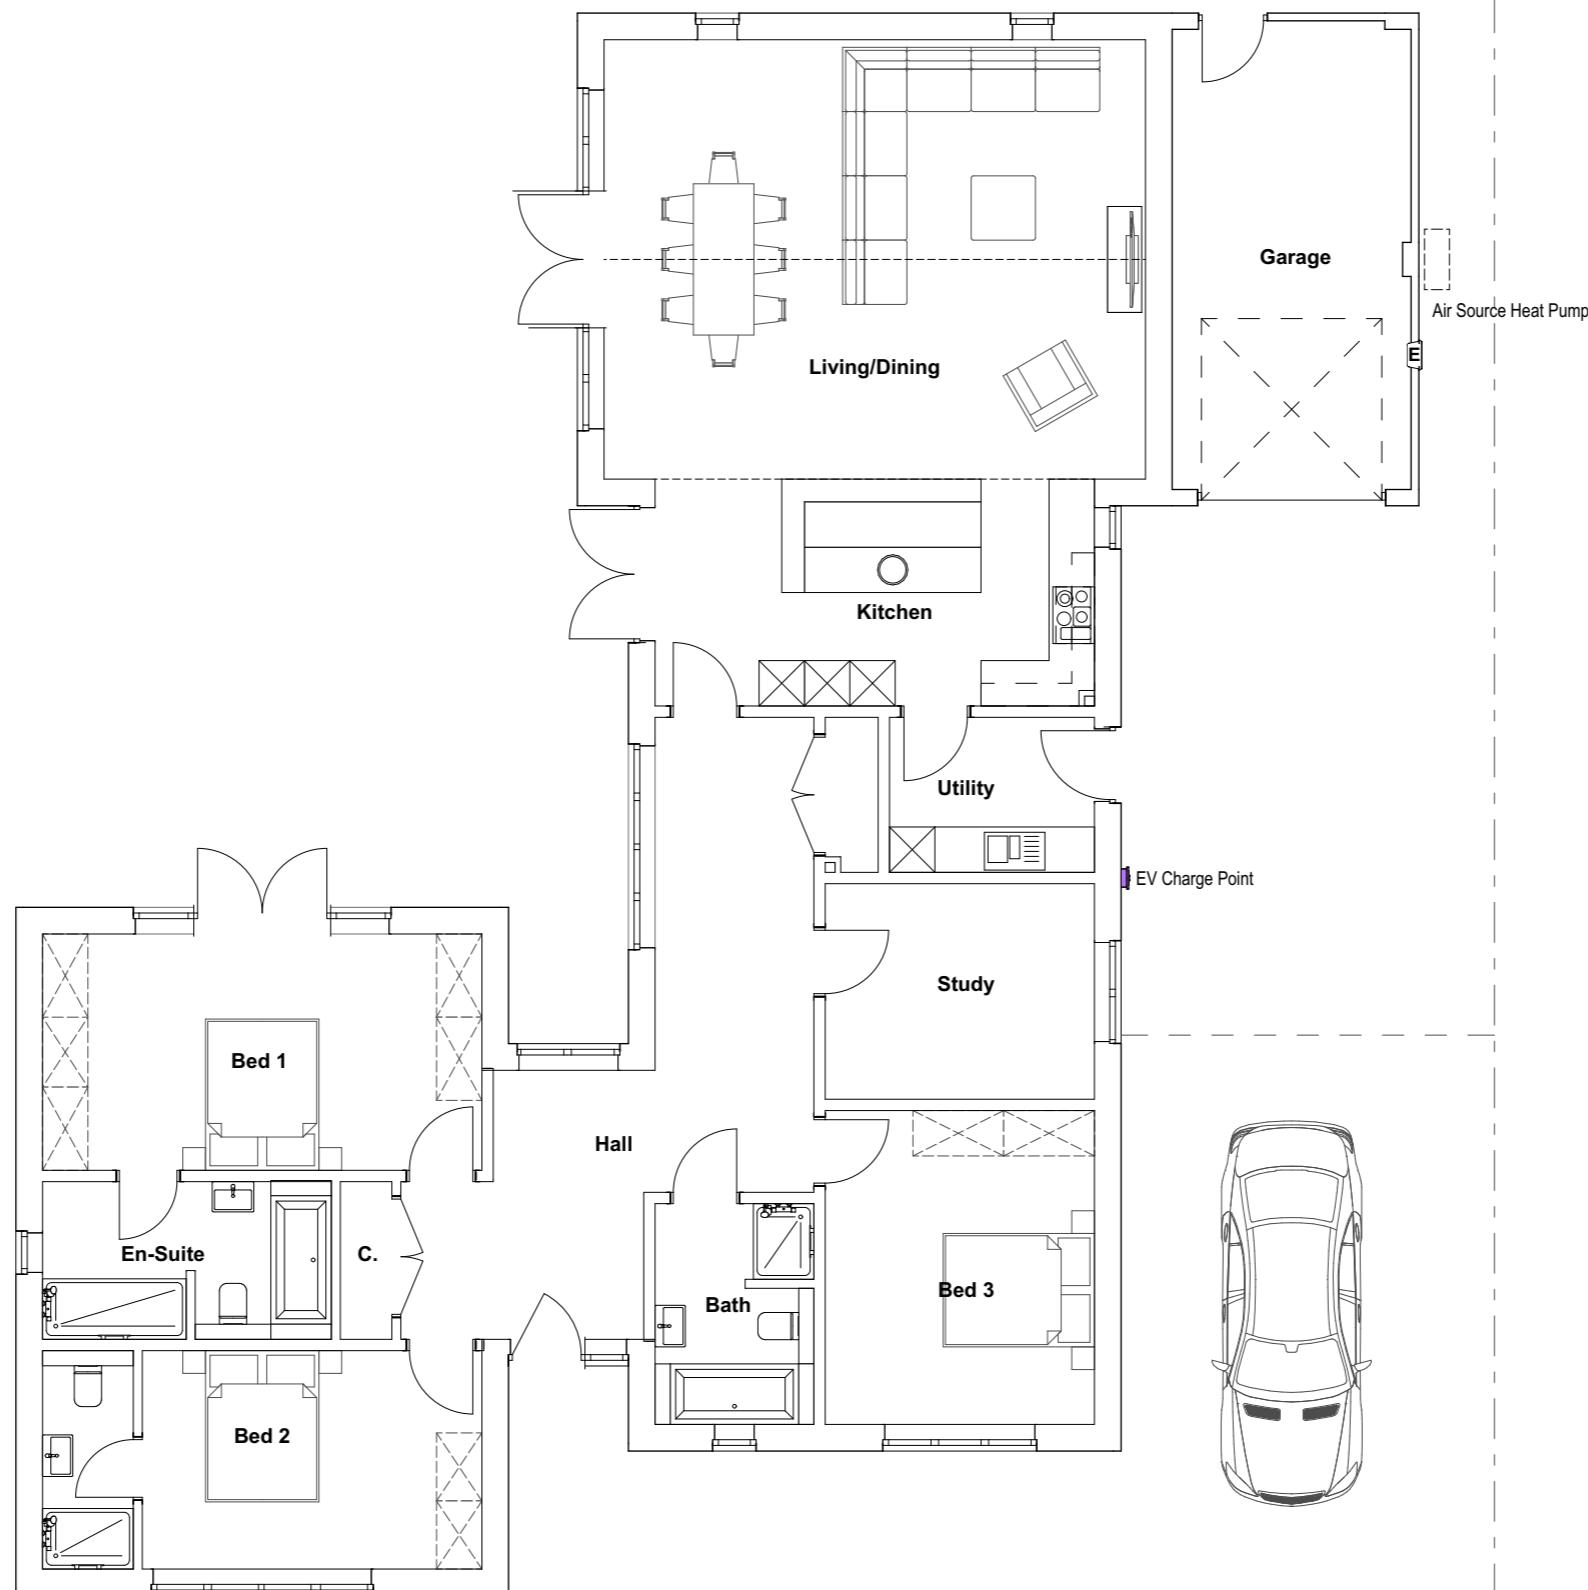

Floor Area Schedule		
Floor	Area sq m	Area sq ft
01 Ground Floor	171.16	1842.38
	171.16 m²	1842.38

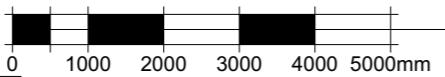

P03	28/08/2024	MR	Submission Issue
P02	29/07/2024	MR	Pre submission issue
			Comments included
P01	10/06/2024	JE	First issue for comment
Rev	Date	By	Description

Ground Floor
1:100