


**Site Key Plan**  
1:2000

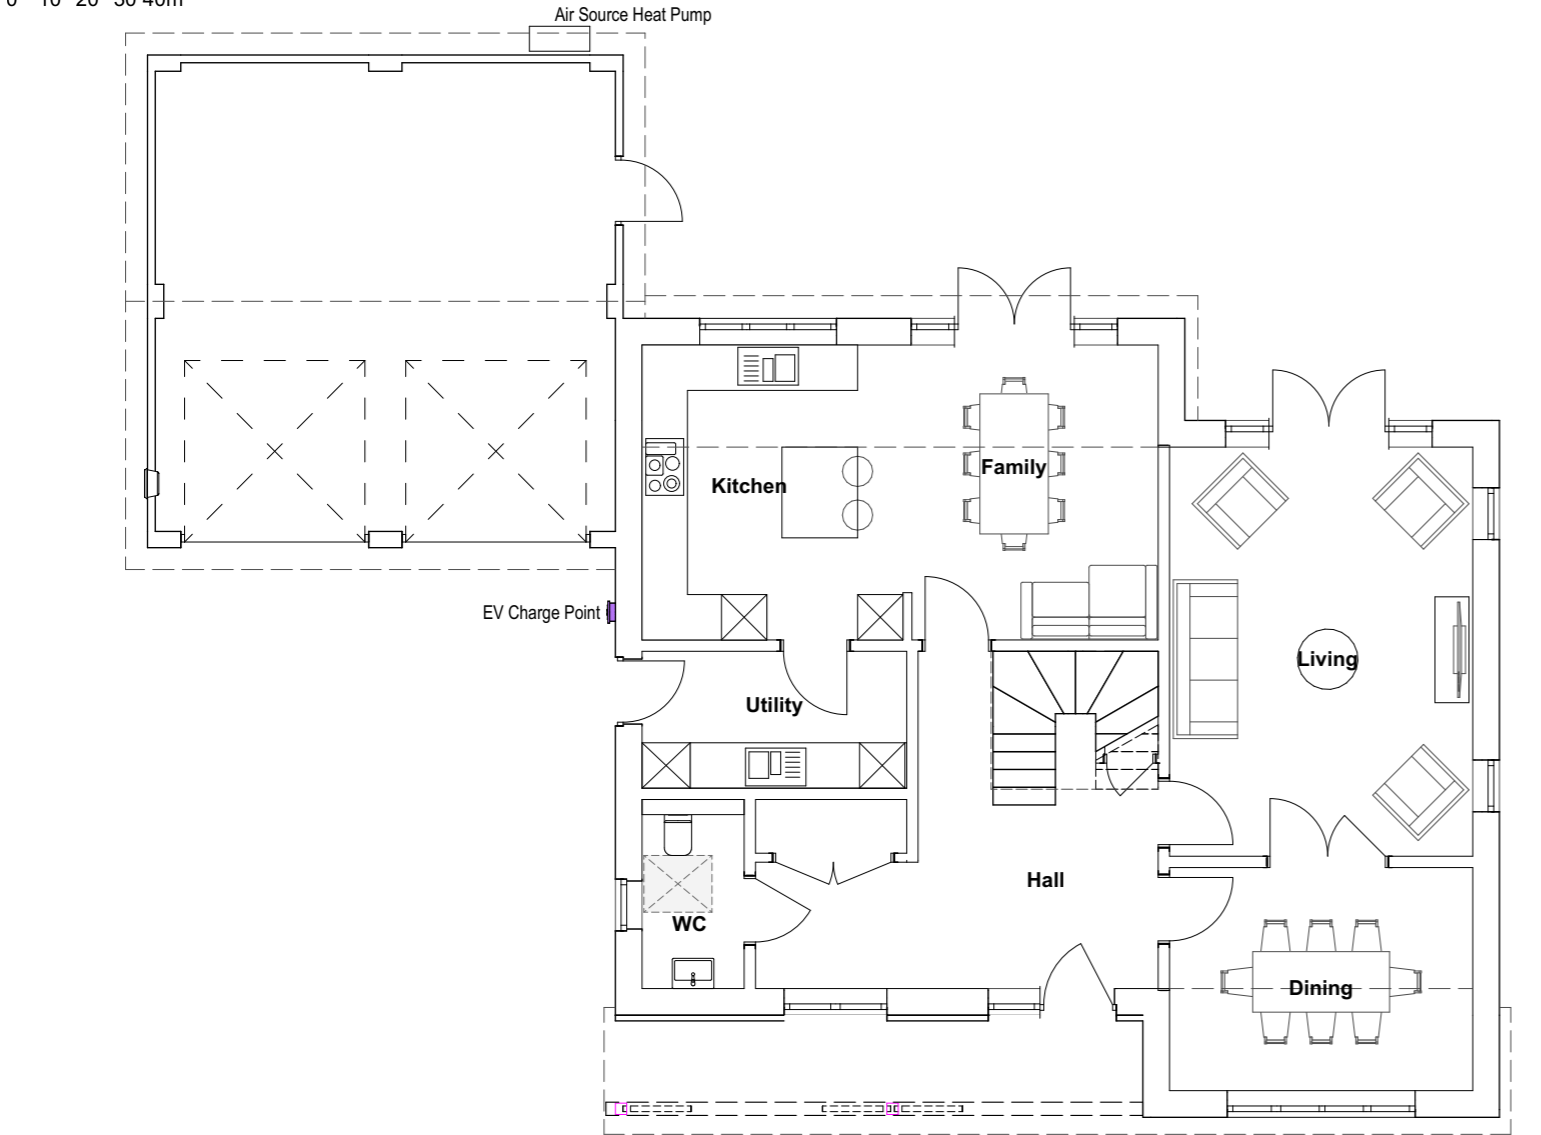


**Ground Floor**  
1:100

P03	29/08/2024	MR	Submission Issue
P02	26/07/2024	MR	Pre submission issue
P01	10/06/2024	JE	First issue for comment
Rev	Date	By	Description

www.symmetryarchitecture.co.uk  
office@symmetryarch.co.uk  
3A Station Approach Broadstone Dorset BH18 8AX  
01202 973379  
This drawing and its design content is copyright © of Symmetry Architecture Ltd. It shall be read in conjunction with all other associated project information. Do not  
ARUN DISTRICT COUNCIL 18/12/24 RES

Floor Area Schedule			
Plot	Floor	Area sq m	Area sq ft
	01 Ground Floor	93.28	1004.03
	02 First Floor	78.65	846.62
		171.93 m²	1850.65

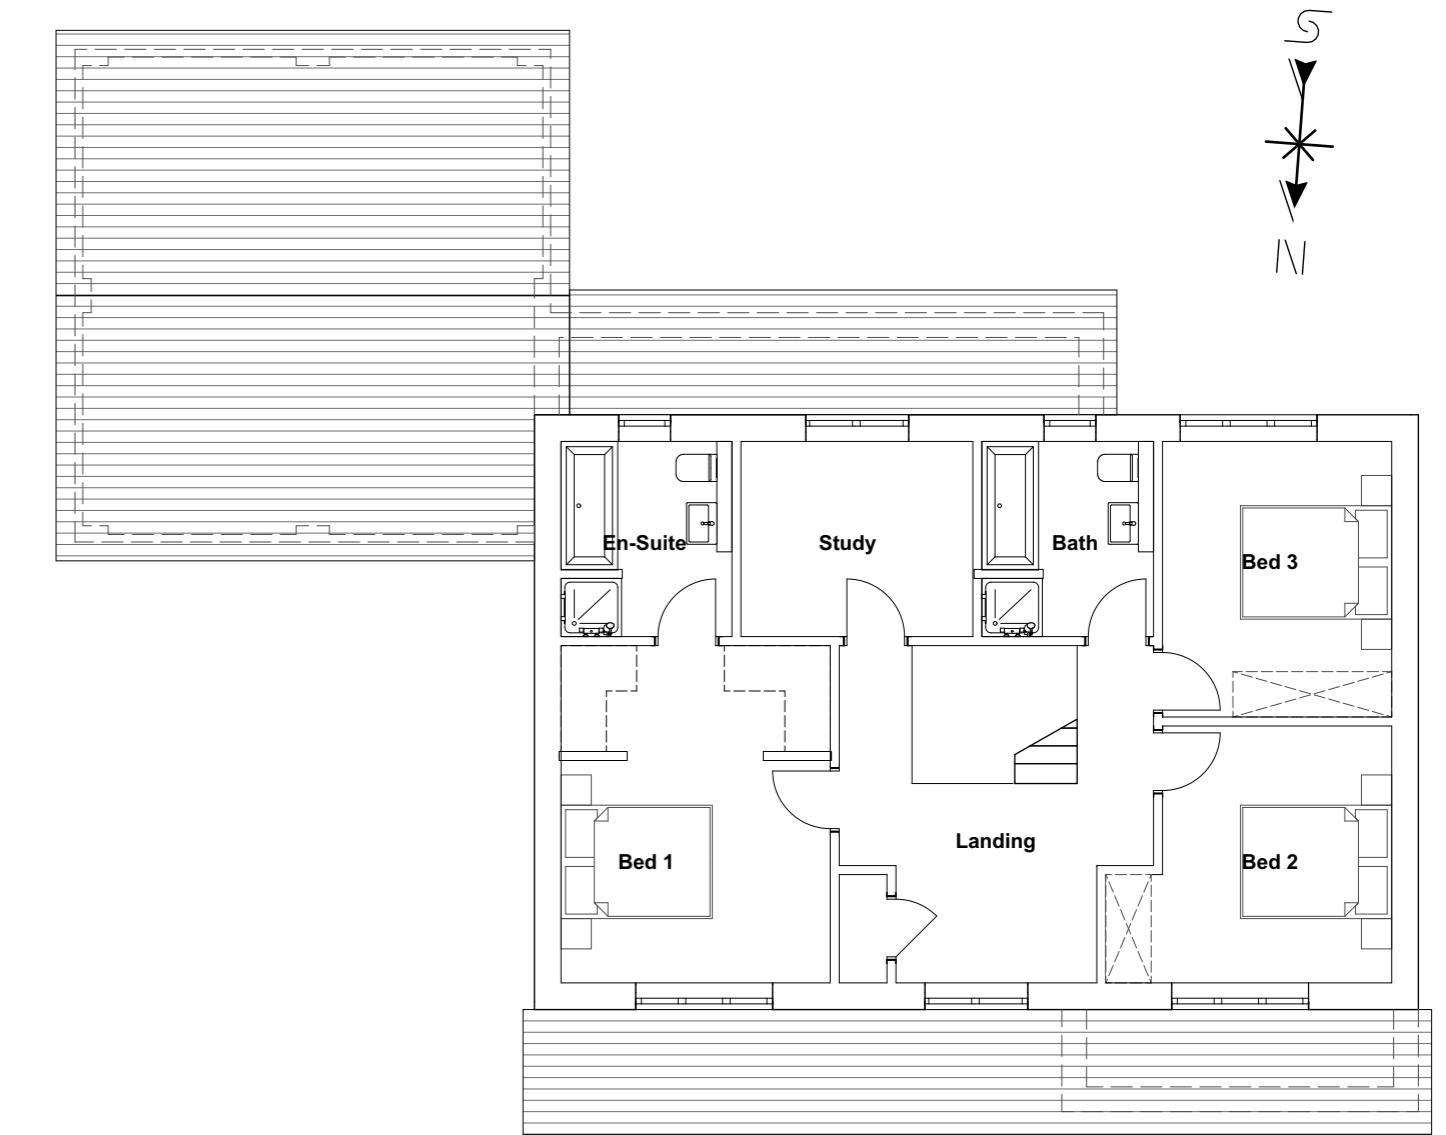

**First Floor**  
1:100