
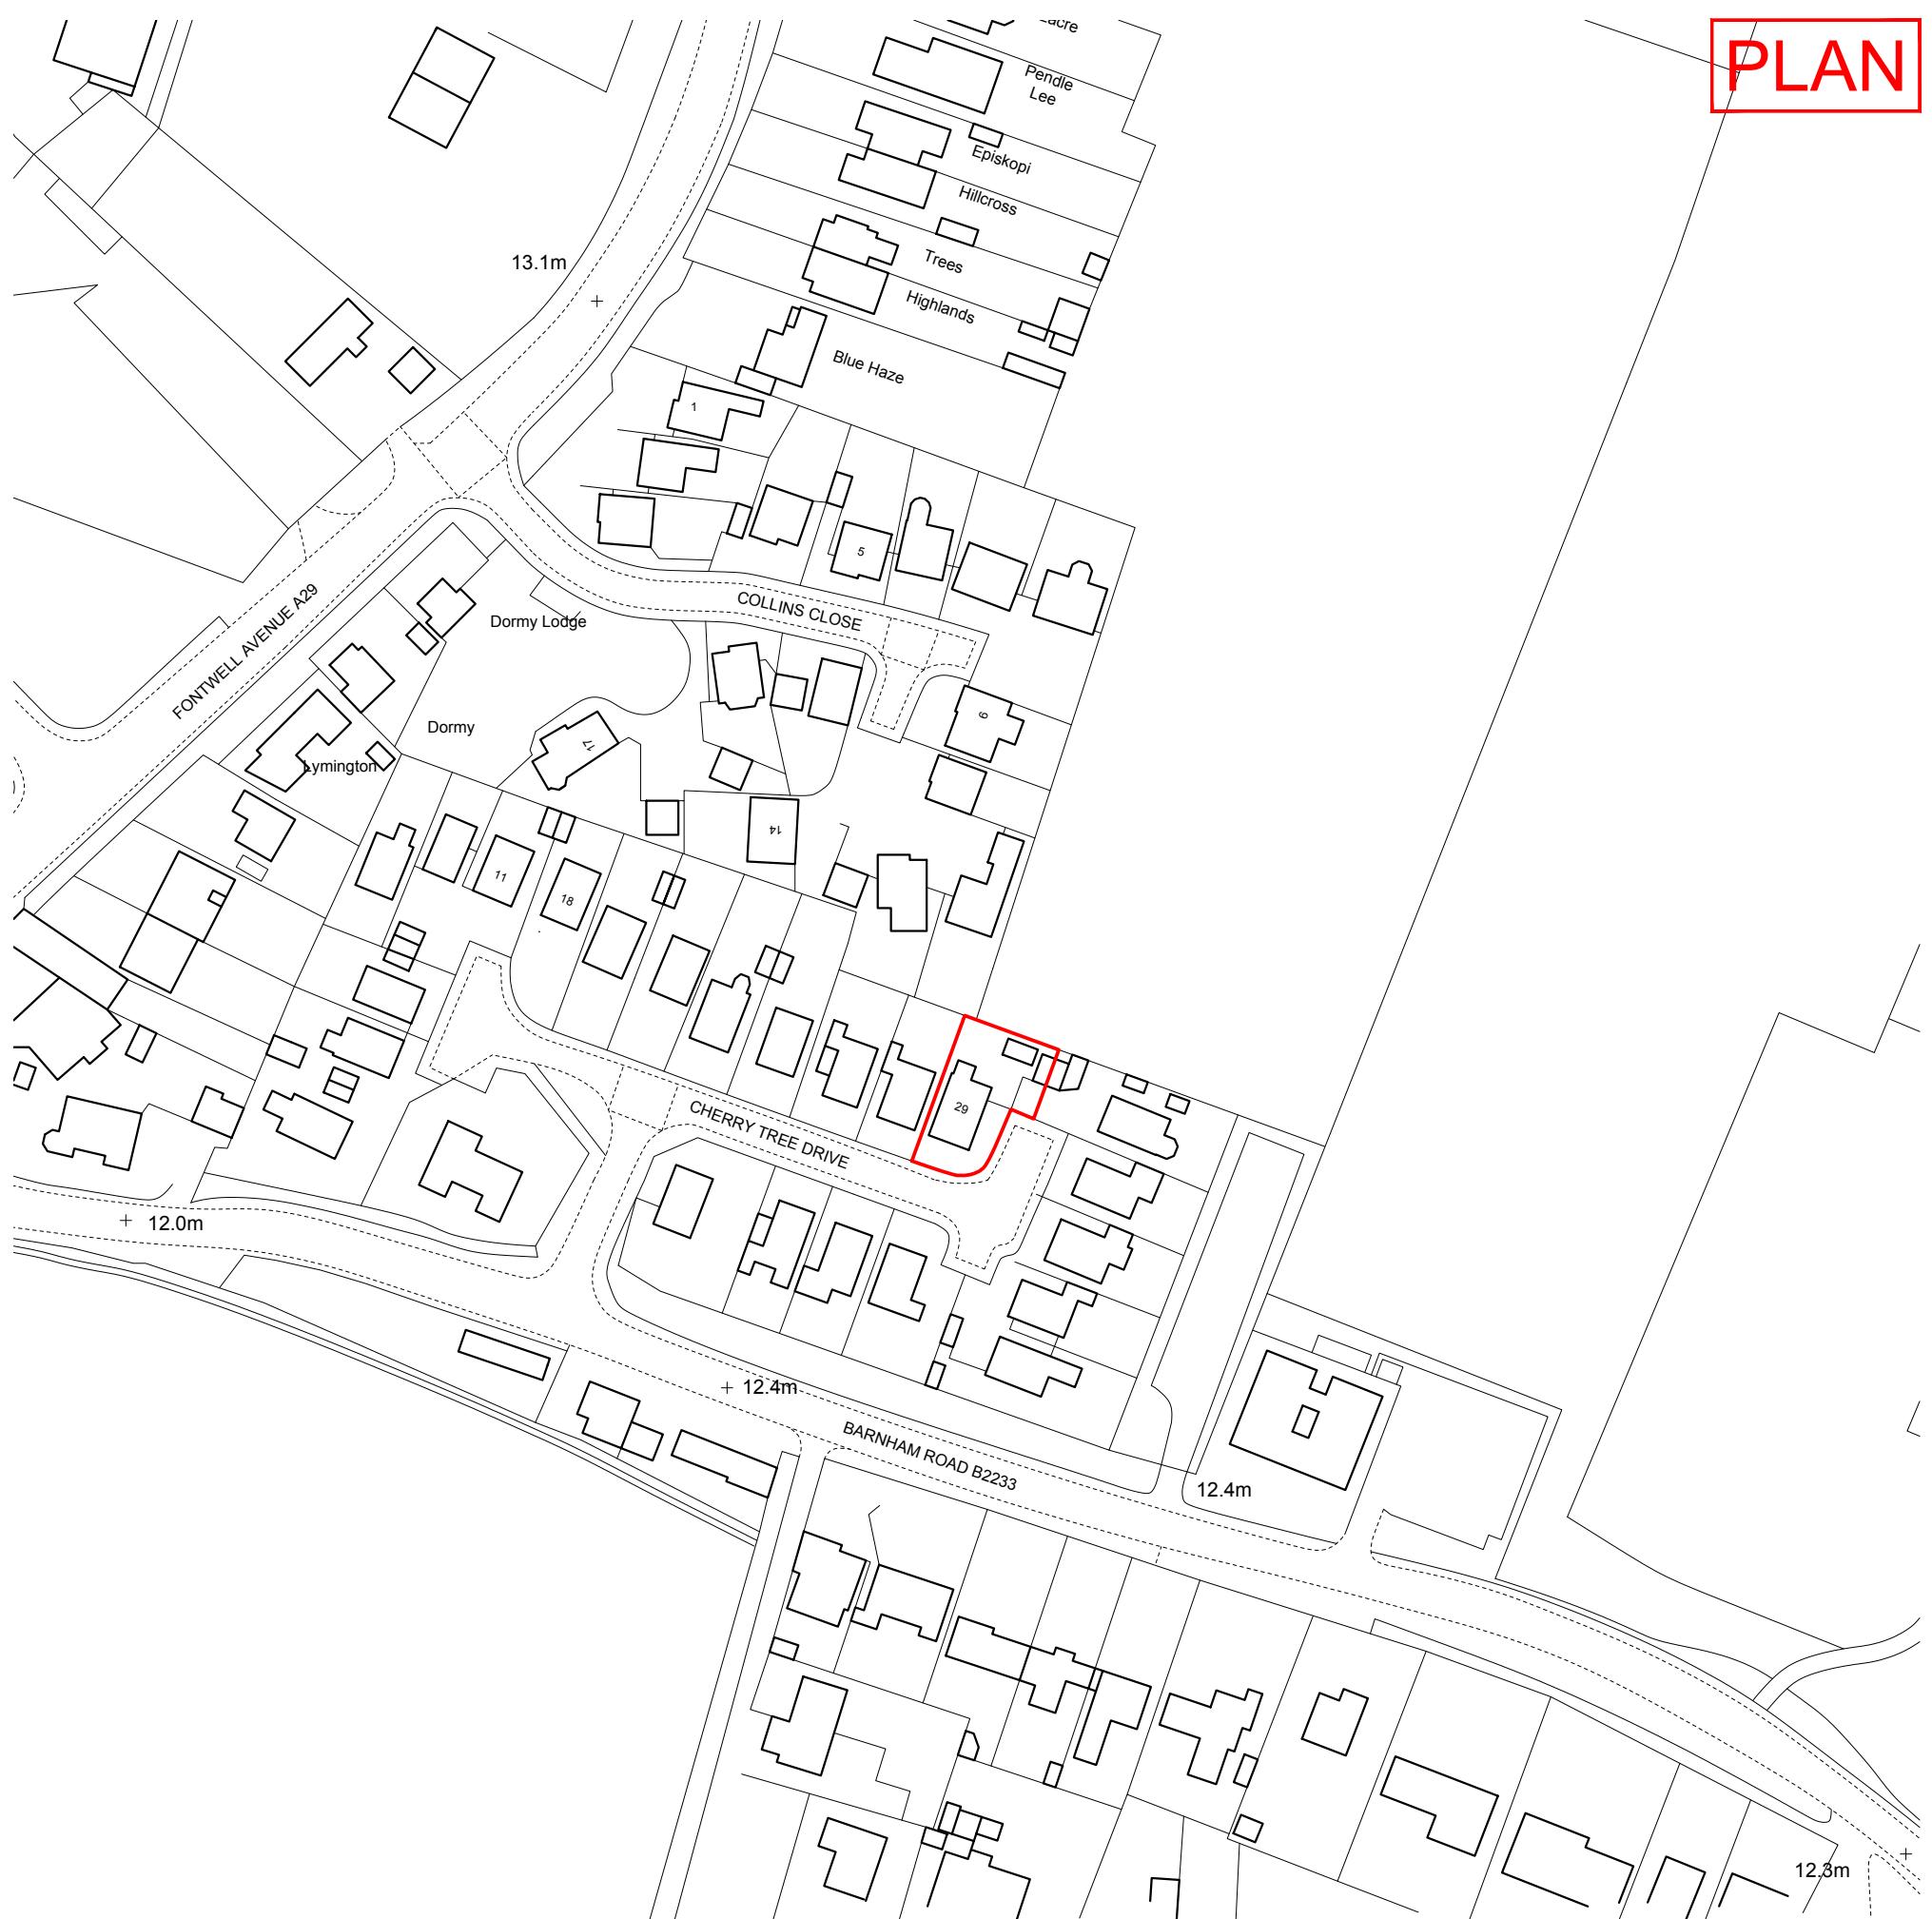


PLAN

① SITE LOCATION PLAN - AS EXISTING
Scale: 1:1250

0 10 20 30 40 50 60 70 80 90 100
PHYSICAL SCALE IN METRES 1:1250

Revisions		
Date 20/09/2024	Rev /	Details Issued for Planning
Notes		
<p>This drawing has been prepared for the purpose of gaining planning permission only and does not purport to be a working or construction drawing and should not be used for any building or contractual purposes.</p> <p>This drawing has been prepared based on survey drawings and information prepared by others.</p> <p>All dimensions and levels on all drawings must be checked and verified on site before commencement of works.</p> <p>© Copyright This drawing is the property of B Newton Architecture. No disclosure or copy of it may be made without the written permission of B Newton Architecture.</p>		
<p>Project Title & Address 29 Cherry Tree Drive Eastergate, Chichester West Sussex, PO20 3RR</p> <p>Drawing Title Location Plan as Existing</p> <p>Scale 1:1250@A3</p> <p>Creation Date Sept 24</p> <p>Status PLAN</p>		
Project No. 155	Drawing No. 001	Revision /

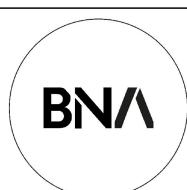

B.Newton Architecture

B.Newton Architecture
Chichester, West Sussex
T: +44 788 609 1177
E: bnewtonarchitecture@gmail.com

Project Title & Address
29 Cherry Tree Drive
Eastergate, Chichester
West Sussex, PO20 3RR

Scale	Creation Date	Status
1:1250@A3	Sept 24	PLAN