




**Key:**

- ① Facing brickwork to match existing
- ② Weatherboard cladding
- ③ Concrete pan tiles
- ④ EPDM flat roof
- ⑤ uPVC casement windows, white
- ⑥ uPVC rainwater goods, white

**Notes**  
 This drawing has been prepared for the purpose of gaining planning permission only and does not purport to be a working or contractual drawing and should not be used for any building or contractual purposes.  
 This drawing has been prepared based on survey drawings and information prepared by others.  
 All dimensions and levels on all drawings must be checked and verified on site before commencement of works.

**© Copyright**  
 This drawing is the property of B Newton Architecture. No disclosure or copy of it may be made without the written permission of B Newton Architecture.

**DRAFT**

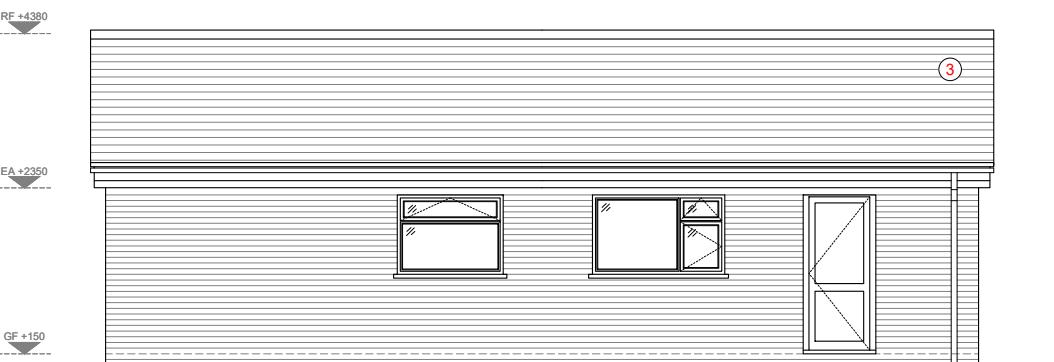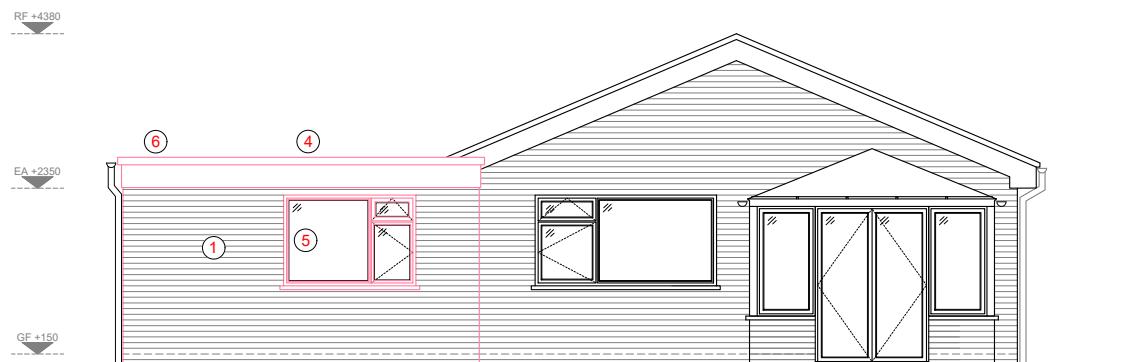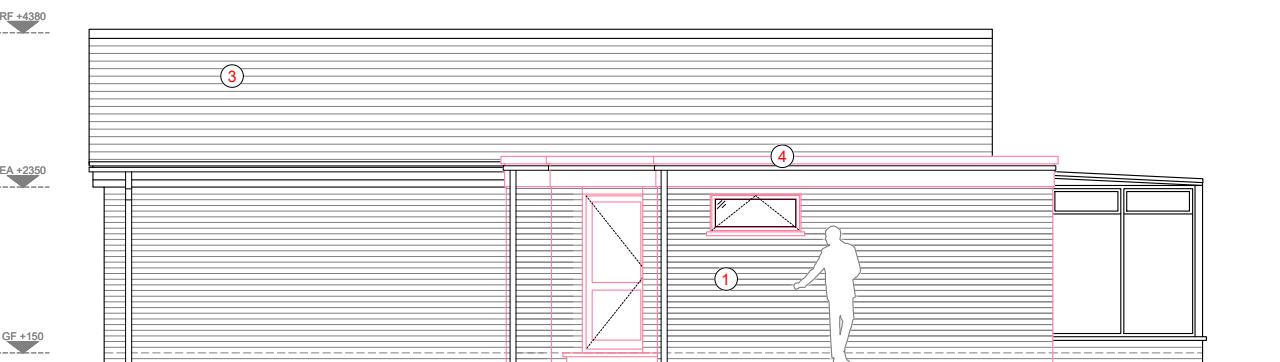

① ELEVATIONS - AS PROPOSED  
 Scale: 1:100

| Revisions                        |          |                                                          |
|----------------------------------|----------|----------------------------------------------------------|
| Date<br>28/08/2024<br>30/09/2024 | Rev<br>/ | Details<br>Issued for Information<br>Issued for Planning |



**B.Newton Architecture**  
 B.Newton Architecture  
 Chichester, West Sussex  
**T: +44 788 609 1177**  
**E: bnewtonarchitecture@gmail.com**

**Project Title & Address**  
**29 Cherry Tree Drive**  
 Eastergate, Chichester  
 West Sussex, PO20 3RR

| Drawing Title             |               |             |
|---------------------------|---------------|-------------|
| Elevations<br>as Proposed |               |             |
| Scale                     | Creation Date | Status      |
| 1:100@A3                  | Sept 2024     | <b>PLAN</b> |
| Project No.               | Drawing No.   | Revision    |
| <b>155</b>                | <b>120</b>    | /           |