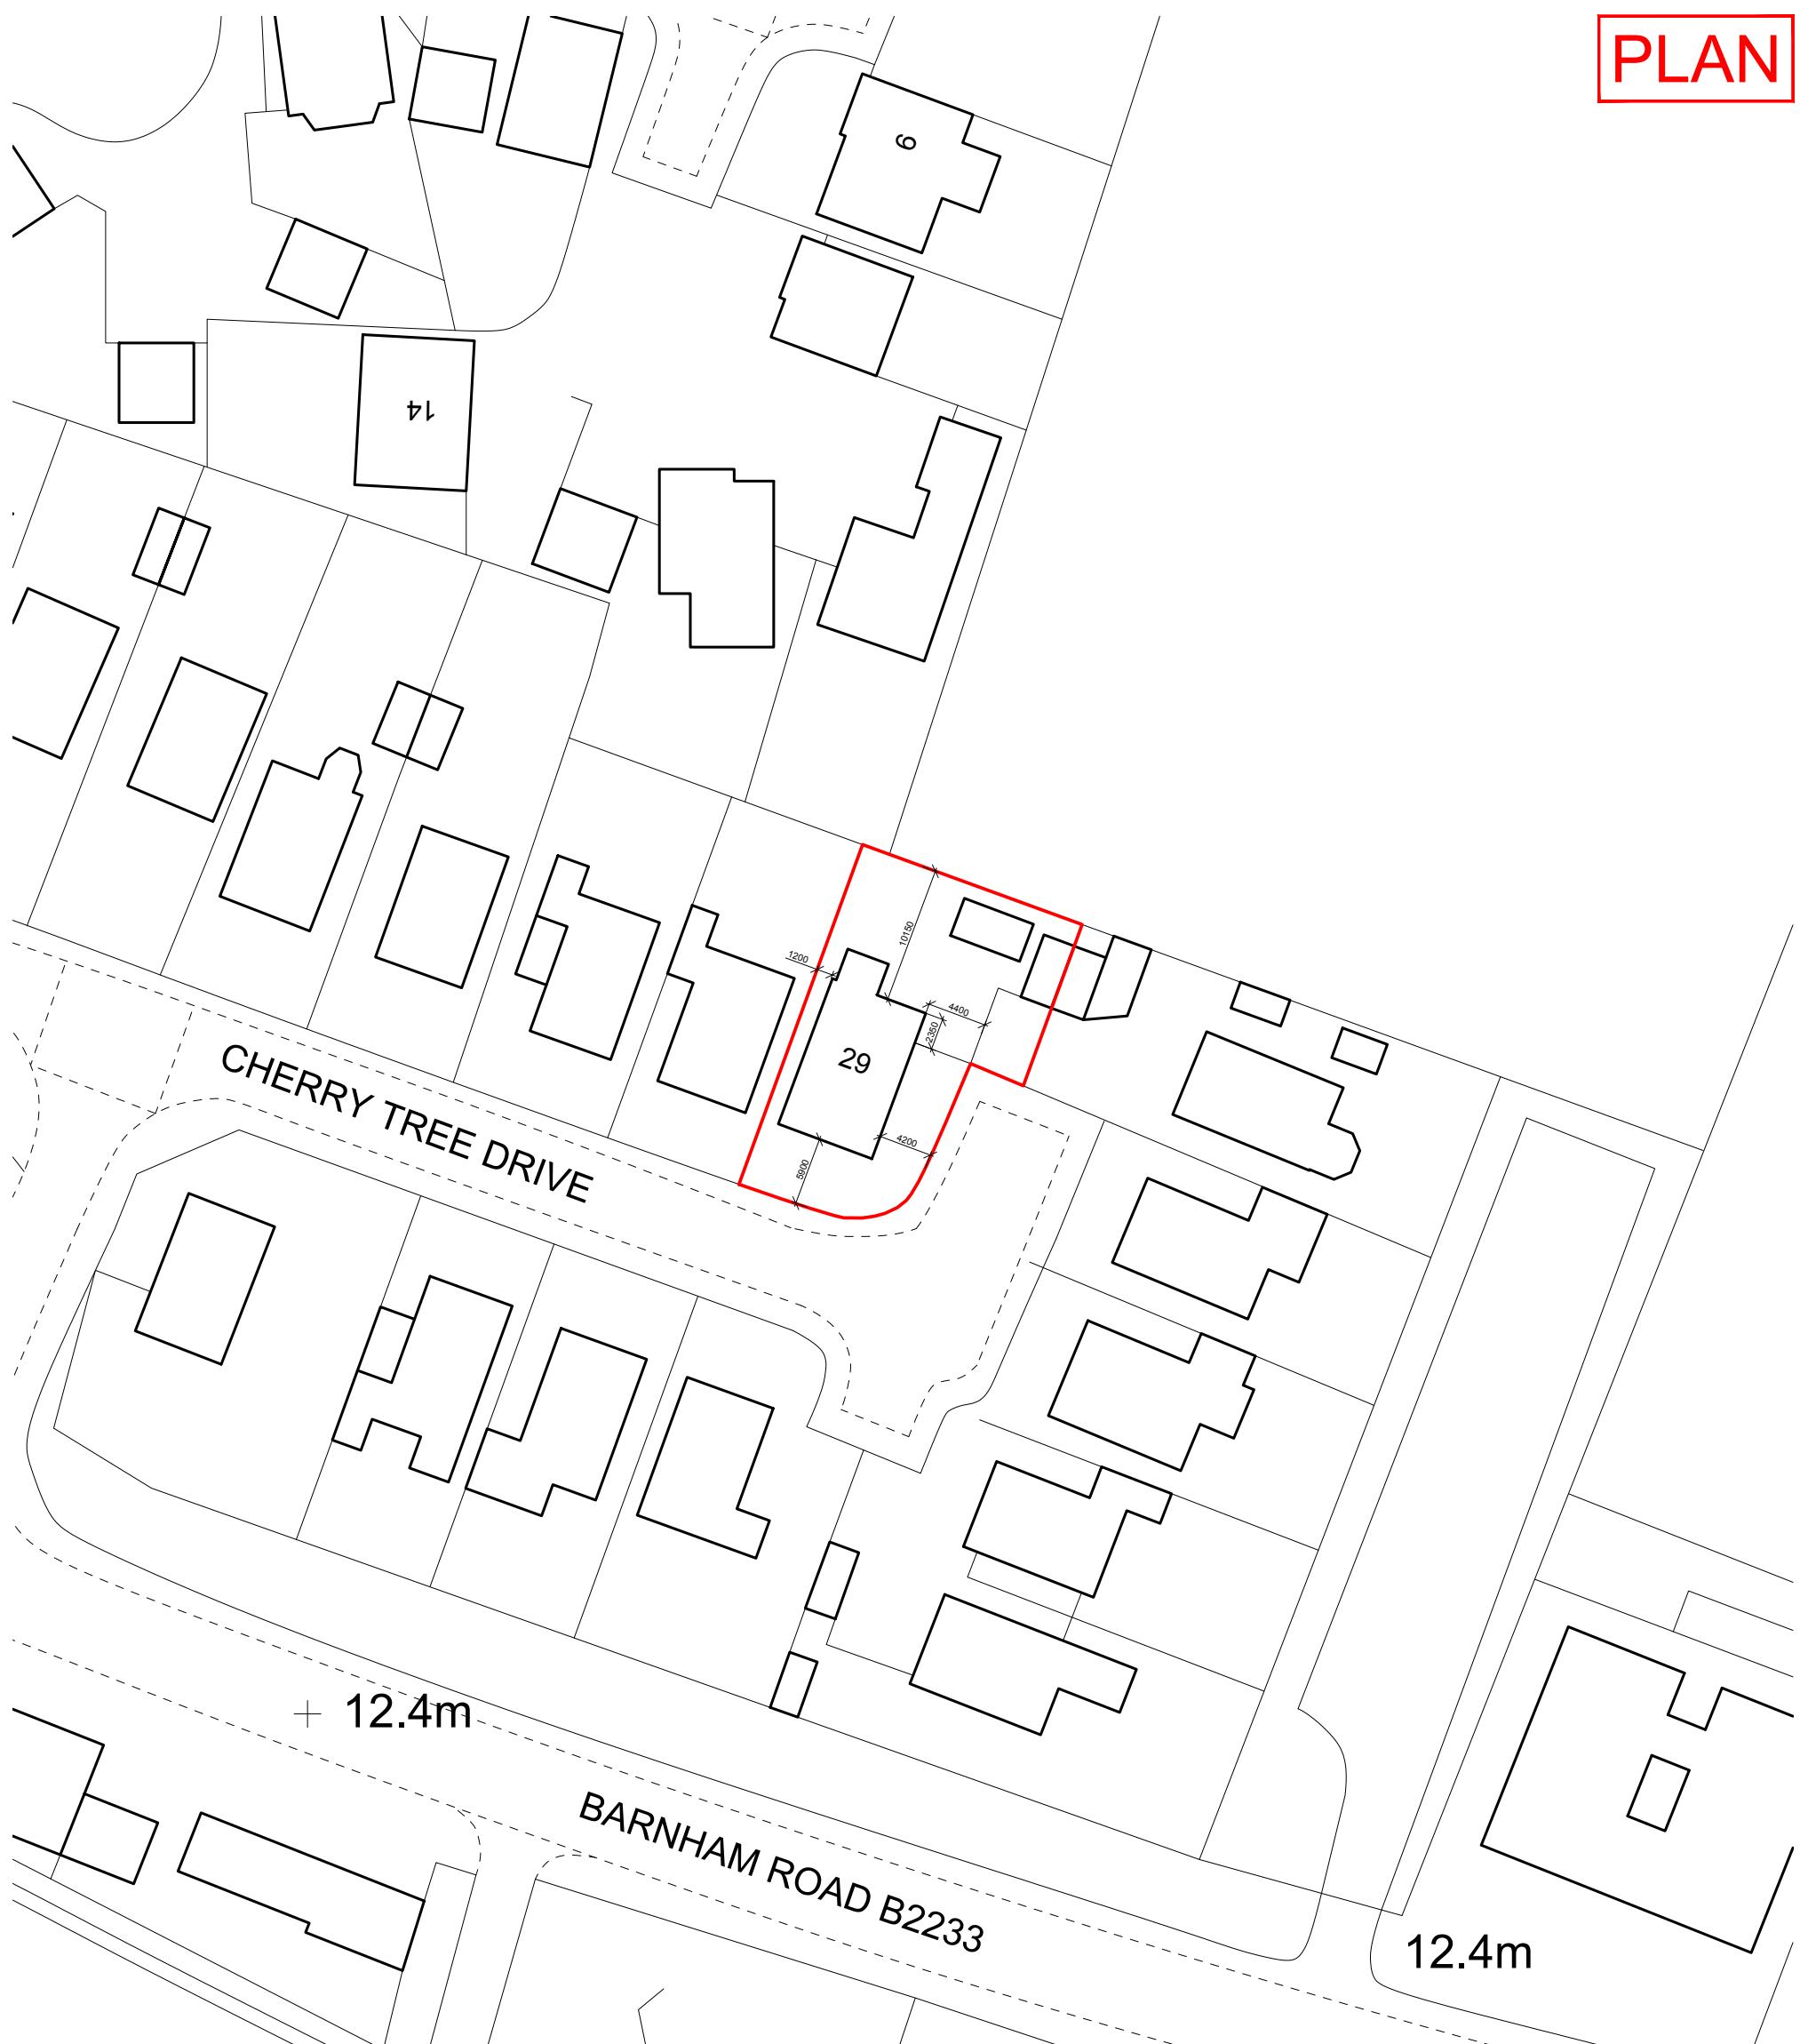


PLAN

① BLOCK PLAN - AS EXISTING
Scale: 1:500

0 10 20 30 40 50
PHYSICAL SCALE IN METRES 1:500

Revisions		
Date 28/08/2024 20/09/2024	Rev /	Details Issued for Information Issued for Planning
Notes		
This drawing has been prepared for the purpose of gaining planning permission only and does not purport to be a working or construction drawing and should not be used for any building or contractual purposes.		
This drawing has been prepared based on survey drawings and information prepared by others.		
All dimensions and levels on all drawings must be checked and verified on site before commencement of works.		
© Copyright This drawing is the property of B Newton Architecture. No disclosure or copy of it may be made without the written permission of B Newton Architecture.		
Project Title & Address 29 Cherry Tree Drive Eastergate, Chichester West Sussex, PO20 3RR		
Drawing Title Block Plan as Existing		
Scale 1:500@A3	Creation Date Sept 2024	Status PLAN
Project No. 155	Drawing No. 002	Revision /