

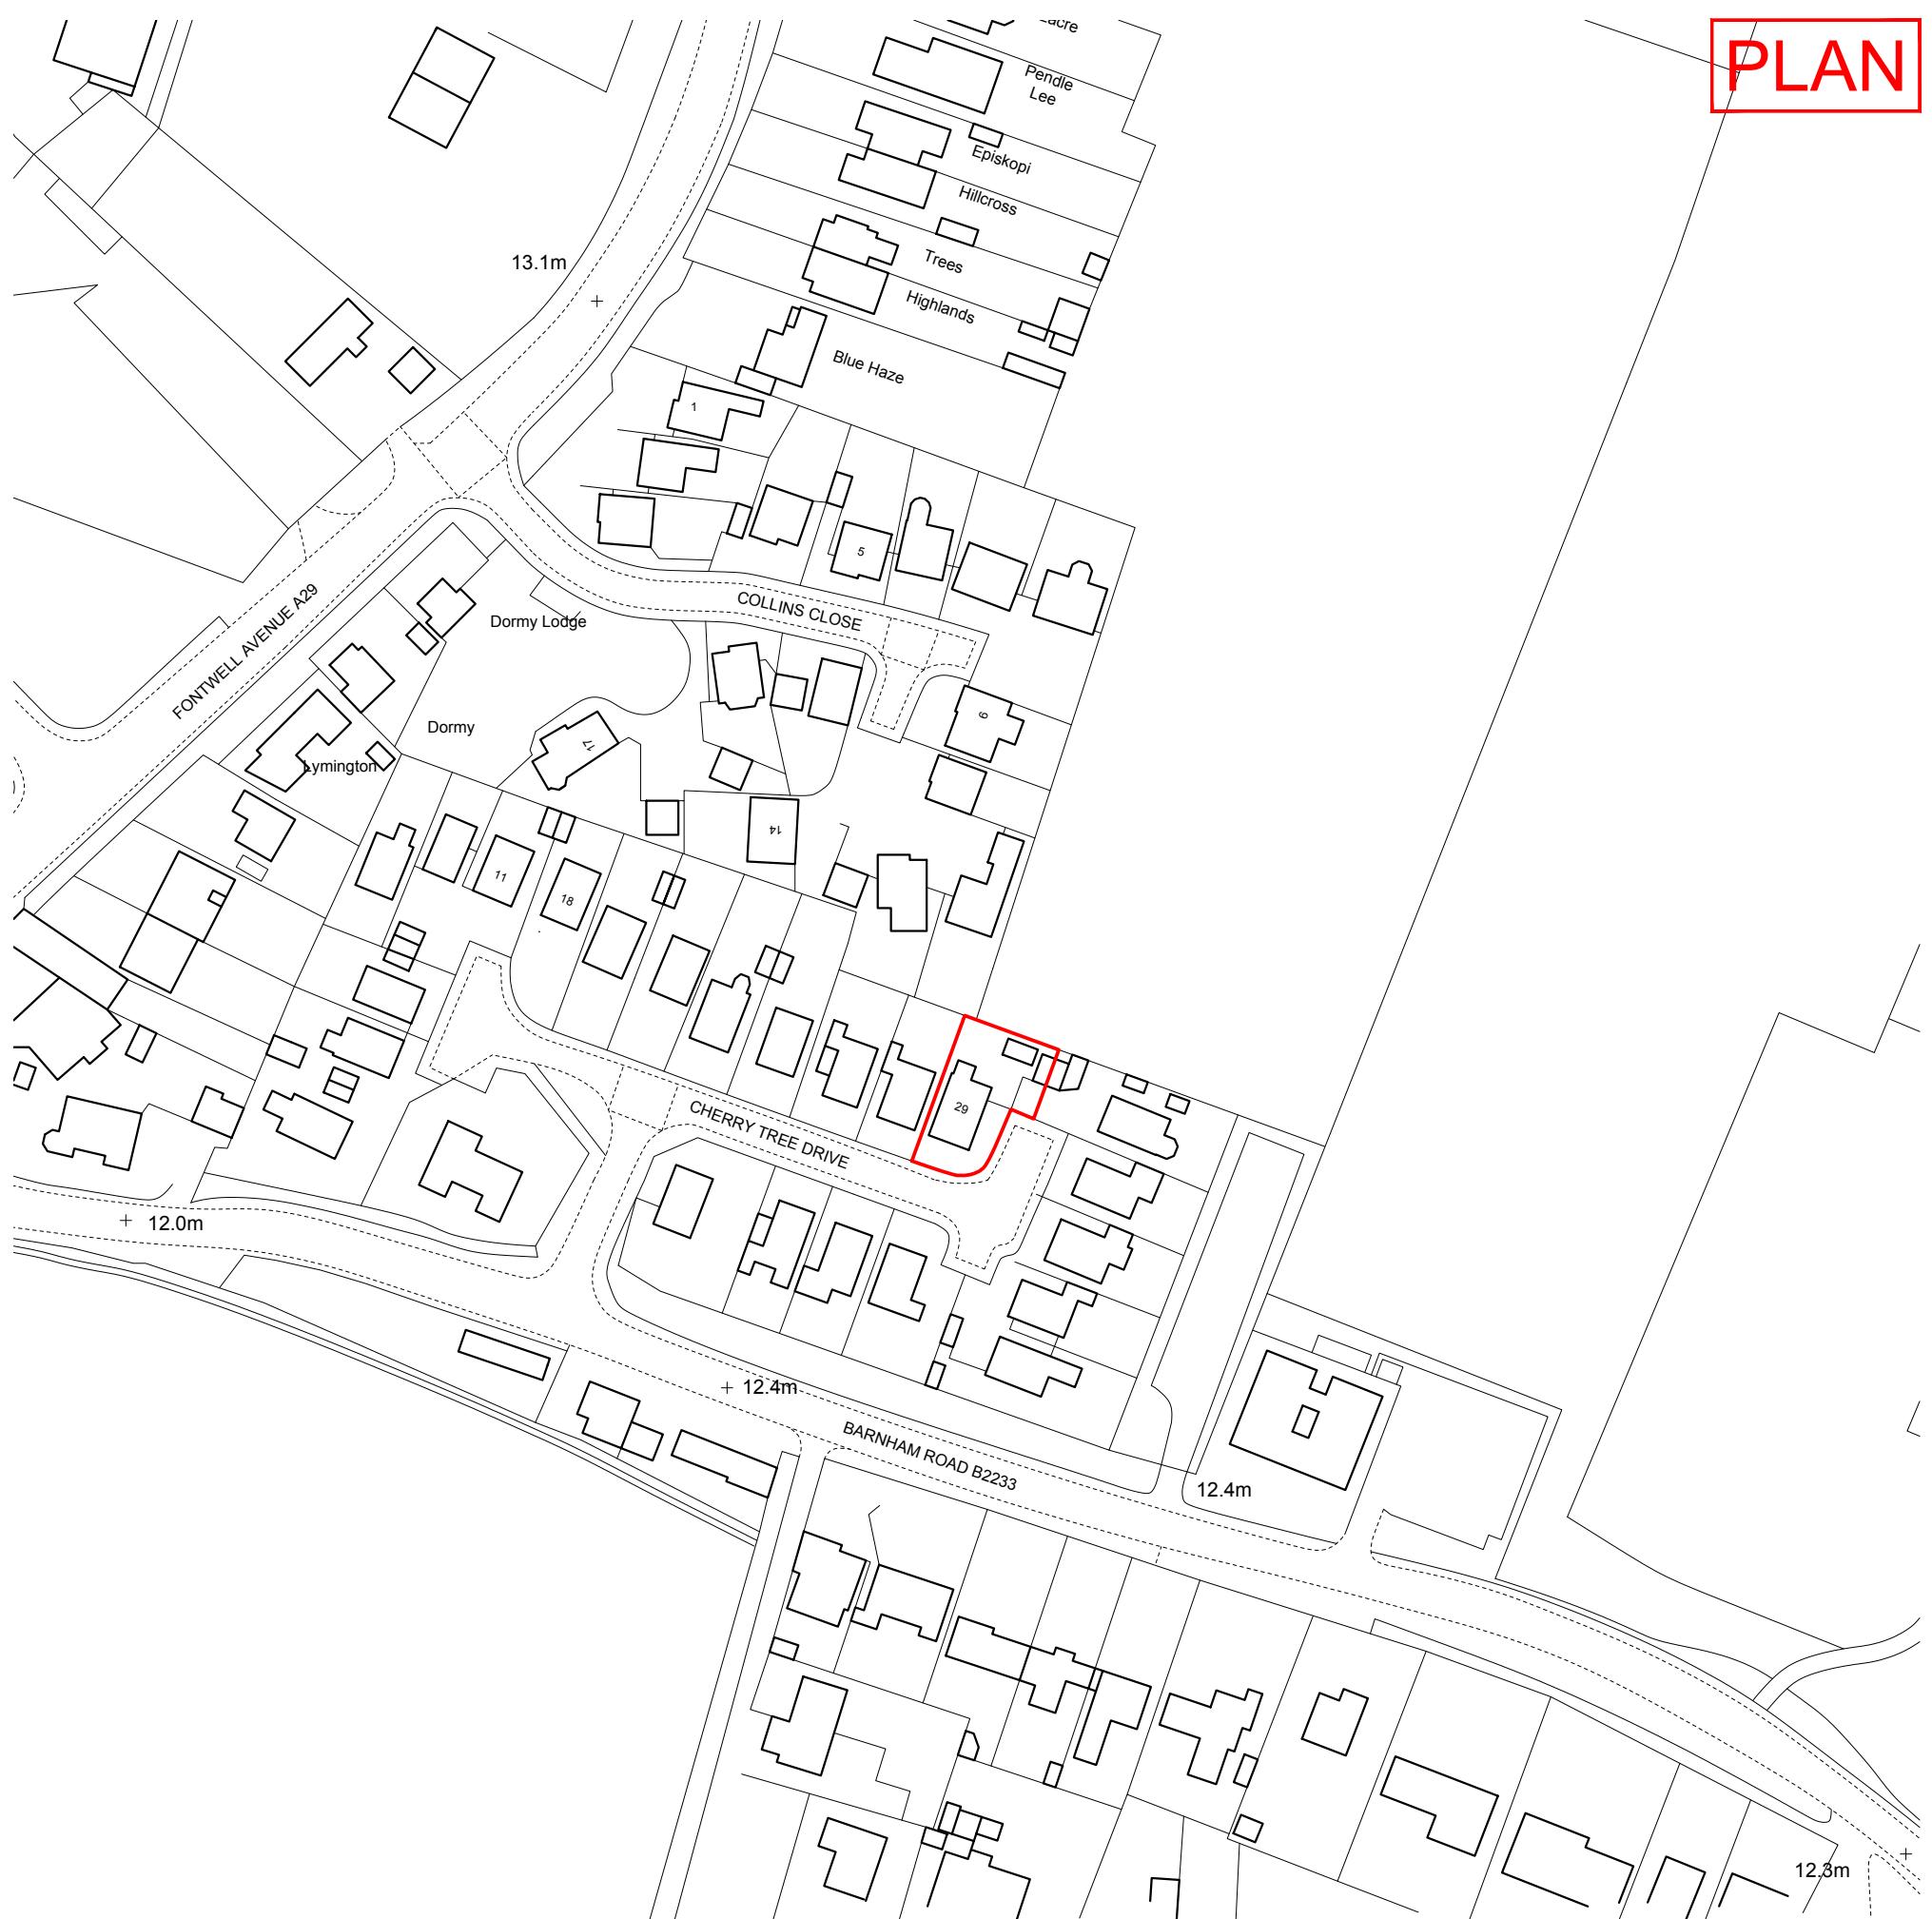


**PLAN**

① SITE LOCATION PLAN - AS EXISTING  
Scale: 1:1250

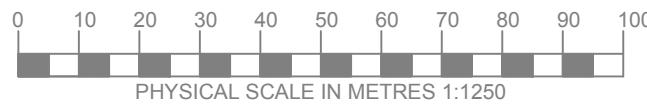

Revisions		
Date 20/09/2024	Rev /	Details Issued for Planning
Notes		
<p>This drawing has been prepared for the purpose of gaining planning permission only and does not purport to be a working or construction drawing and should not be used for any building or contractual purposes.</p> <p>This drawing has been prepared based on survey drawings and information prepared by others.</p> <p>All dimensions and levels on all drawings must be checked and verified on site before commencement of works.</p> <p>© Copyright This drawing is the property of B Newton Architecture. No disclosure or copy of it may be made without the written permission of B Newton Architecture.</p>		
<p>Project Title &amp; Address <b>29 Cherry Tree Drive</b> Eastergate, Chichester West Sussex, PO20 3RR</p> <p>Drawing Title <b>Location Plan</b> as Existing</p> <p>Scale 1:1250@A3</p> <p>Creation Date Sept 24</p> <p>Status <b>PLAN</b></p>		
Project No. <b>155</b>	Drawing No. <b>001</b>	Revision <b>/</b>

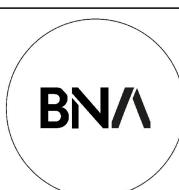

B.Newton Architecture

B.Newton Architecture  
Chichester, West Sussex  
T: +44 788 609 1177  
E: bnewtonarchitecture@gmail.com

N