

16.000
15.000
14.000
13.000
12.000
11.000
10.000
9.000
8.000
7.000




FRONT (NORTH EAST)



SIDE (SOUTH EAST)


NOTES
WRITTEN DIMENSIONS TO BE TAKEN IN PREFERENCE TO SCALE, AND ARE TO BE CHECKED ON SITE PRIOR TO COMMENCING WORK. THIS DRAWING IS TO BE READ IN CONJUNCTION WITH ALL OTHER DOCUMENTS RELATING TO THIS PROJECT. ANY DISCREPANCIES ARE TO BE REFERRED IMMEDIATELY TO THE PROJECT DESIGNER. THIS DRAWING IS COPYRIGHT, AND SHOULD NOT BE USED OR REPRODUCED WITHOUT PERMISSION. IT IS THE CONTRACTOR'S RESPONSIBILITY TO ENSURE COMPLIANCE WITH THE BUILDING REGULATIONS.

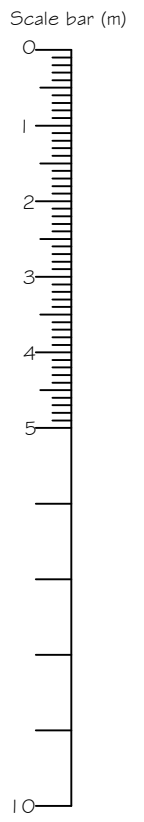


REAR (SOUTH WEST)



SIDE (NORTH WEST)

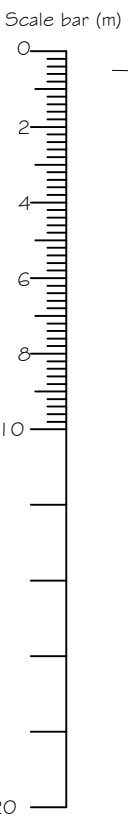

17.000
16.000
15.000
14.000
13.000
12.000
11.000
10.000
9.000
8.000
7.000

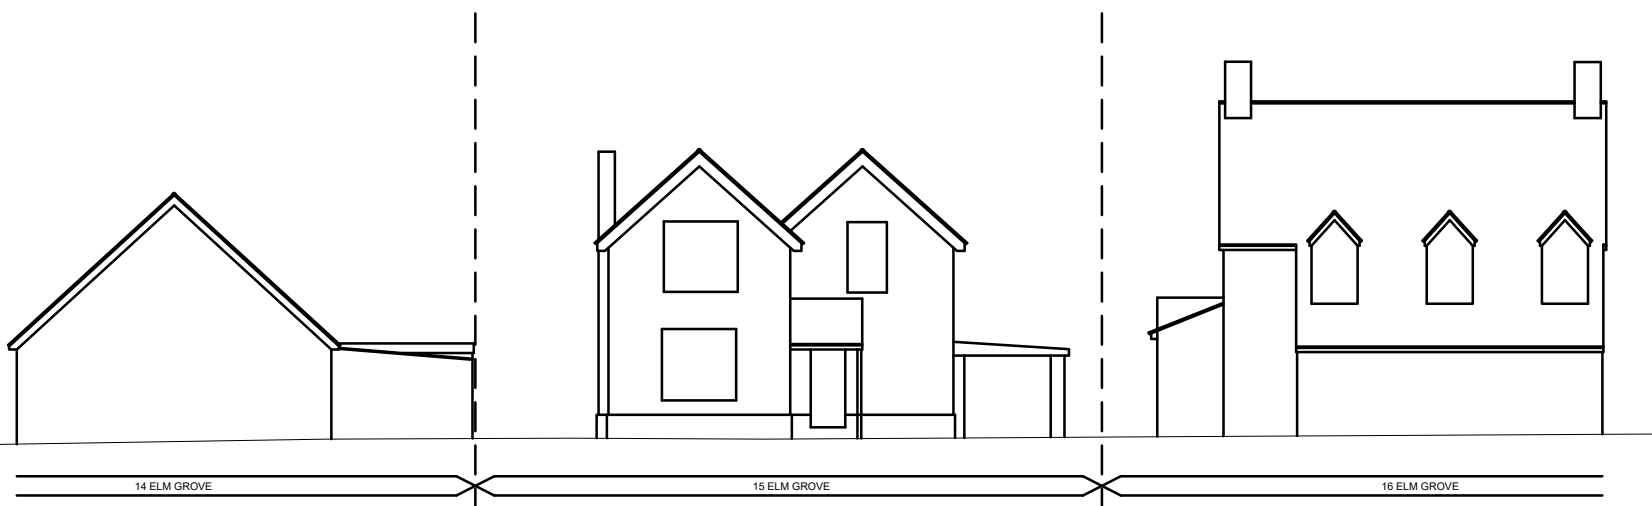

STREET ELEVATION

REV	DESCRIPTION	DATE
PROJECT		
15 ELM GROVE		
BARNHAM		
WEST SUSSEX		
DRAWING TITLE		
EXISTING ELEVATIONS & EXISTING STREET ELEVATION		
SCALE	DRAWN BY	DATE
1:100 / 1:200@A3	MS	SEP 24
DWG NO	1374/02	REV.-

Unit 3b Woodhorn Business Centre
Woodhorn Lane
Oving Chichester
West Sussex PO20 2BX
Tel 01243 774764
www.sloaneandbrown.co.uk

