



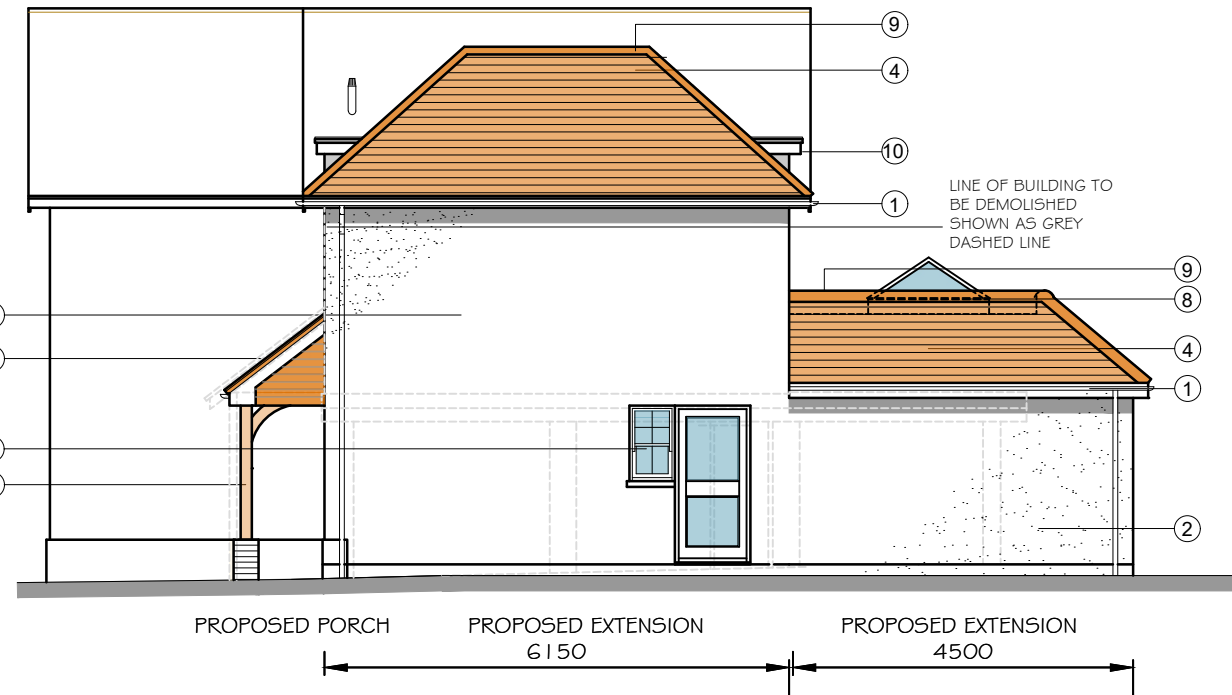

FRONT (NORTH EAST)

1:100

Scale bar (m)

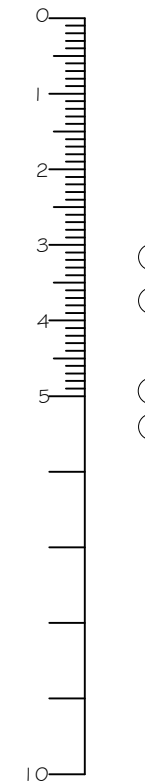

SIDE (NORTH WEST)

PROPOSED MATERIALS


- ① NEW PVCU GUTTERS AND RWP'S TO NEW ROOF AREAS
 - ② NEW 'K' THROUGH TYPE RENDERED EXTERNAL WALLS
 - ③ NEW REBUILT TIMBER PORCH WITH OAK CORNER POSTS
 - ④ NEW CLAY TILES TO NEW PITCHED ROOF AREAS TO MATCH EXISTING
 - ⑤ NEW DOUBLE GLAZED TIMBER WINDOWS PAINTED TO MATCH EXISTING
 - ⑥ NEW DOUBLE GLAZED WINDOWS AND EXTERNAL DOORS IN POWDER COATED ALUMINIUM
 - ⑦ NEW TIMBER EXTERNAL DOORS WITH GLAZING PANEL
 - ⑧ NEW DOUBLE GLAZED ALUMINIUM ROOF LANTERN ROOFLIGHTS
 - ⑨ NEW 'ALWITRA' COVERED FLAT ROOF AREA
 - ⑩ NEW LEAD COVERED FLAT ROOF DORMER WINDOWS
 - ⑪ PV PANELS TO ROOF AREA
- | | |
|------------------------------------|----------|
| REV F CLIENT AMENDMENTS | 06.02.26 |
| REV E CLIENT AMENDMENTS | 26.01.26 |
| REV D PV PANELS ADDED TO S/E ELEV. | 20.01.26 |
| REV C AMENDED TO CLIENT COMMENTS | 15.01.26 |
| REV B AMENDED TO CLIENT COMMENTS | 14.01.26 |
| REV A AMENDED TO CLIENT COMMENTS | 12.01.26 |
| REV DESCRIPTION | DATE |

PROJECT
15 ELM GROVE
BARNHAM
WEST SUSSEX


DRAWING TITLE
PROPOSED ELEVATIONS

SCALE 1:100@A3 **DRAWN BY** SKW **DATE** JAN '26

DWG NO 1374/32 **REV.F**

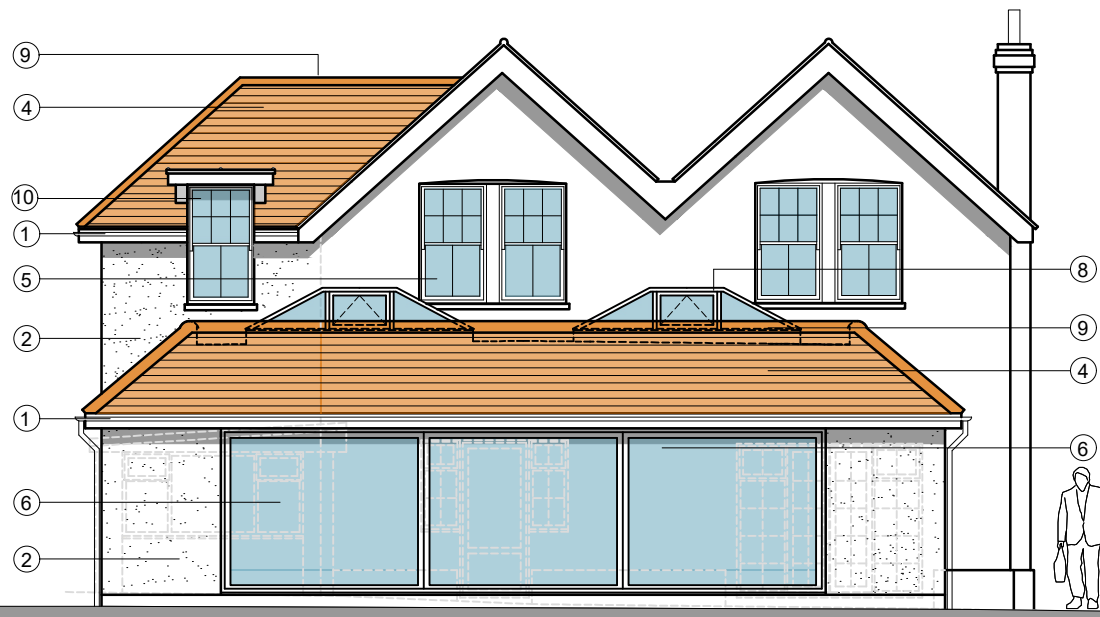

REAR (SOUTH WEST)

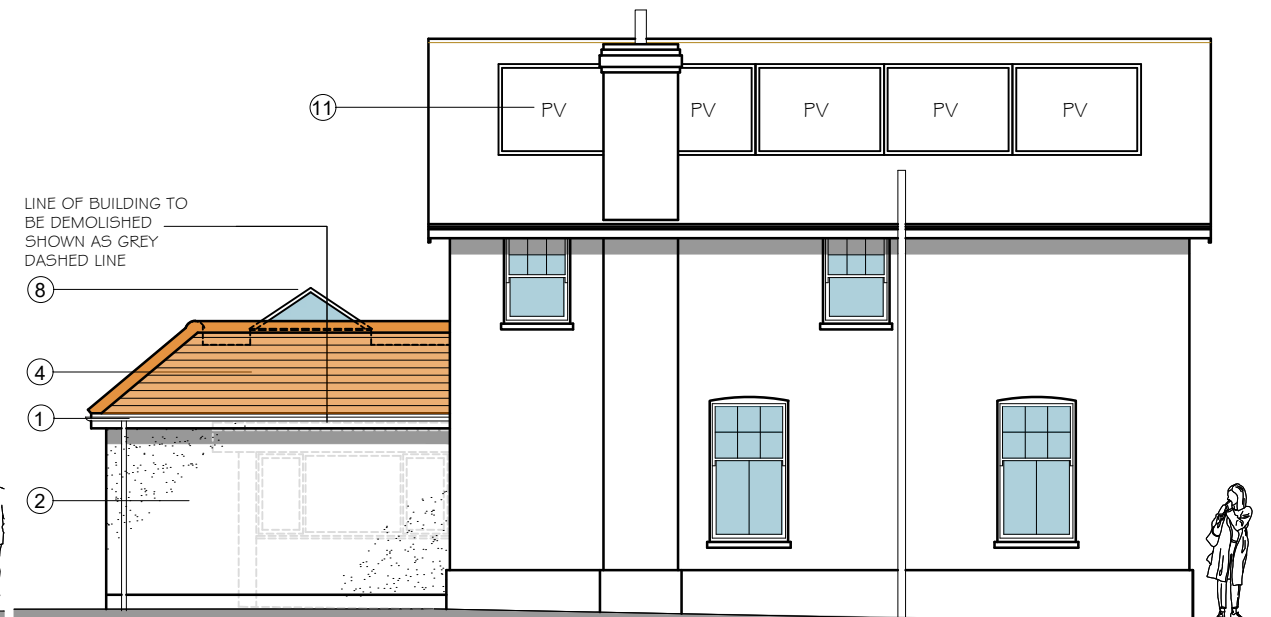

SIDE (SOUTH EAST)

NOTES
WRITTEN DIMENSIONS TO BE TAKEN IN PREFERENCE TO SCALE, AND ARE TO BE CHECKED ON SITE PRIOR TO COMMENCING WORK.
THIS DRAWING IS TO BE READ IN CONJUNCTION WITH ALL OTHER DOCUMENTS RELATING TO THIS PROJECT.
ANY DISCREPANCIES ARE TO BE REFERRED IMMEDIATELY TO THE PROJECT DESIGNER.
THIS DRAWING IS COPYRIGHT, AND SHOULD NOT BE USED OR REPRODUCED WITHOUT PERMISSION.
IT IS THE CONTRACTOR'S RESPONSIBILITY TO ENSURE COMPLIANCE WITH THE BUILDING REGULATIONS.

Unit 3b Woodhorn Business Centre
Woodhorn Lane
Oving Chichester
West Sussex PO20 2BX
Tel 01243 774764
www.sloaneandbrown.co.uk

