

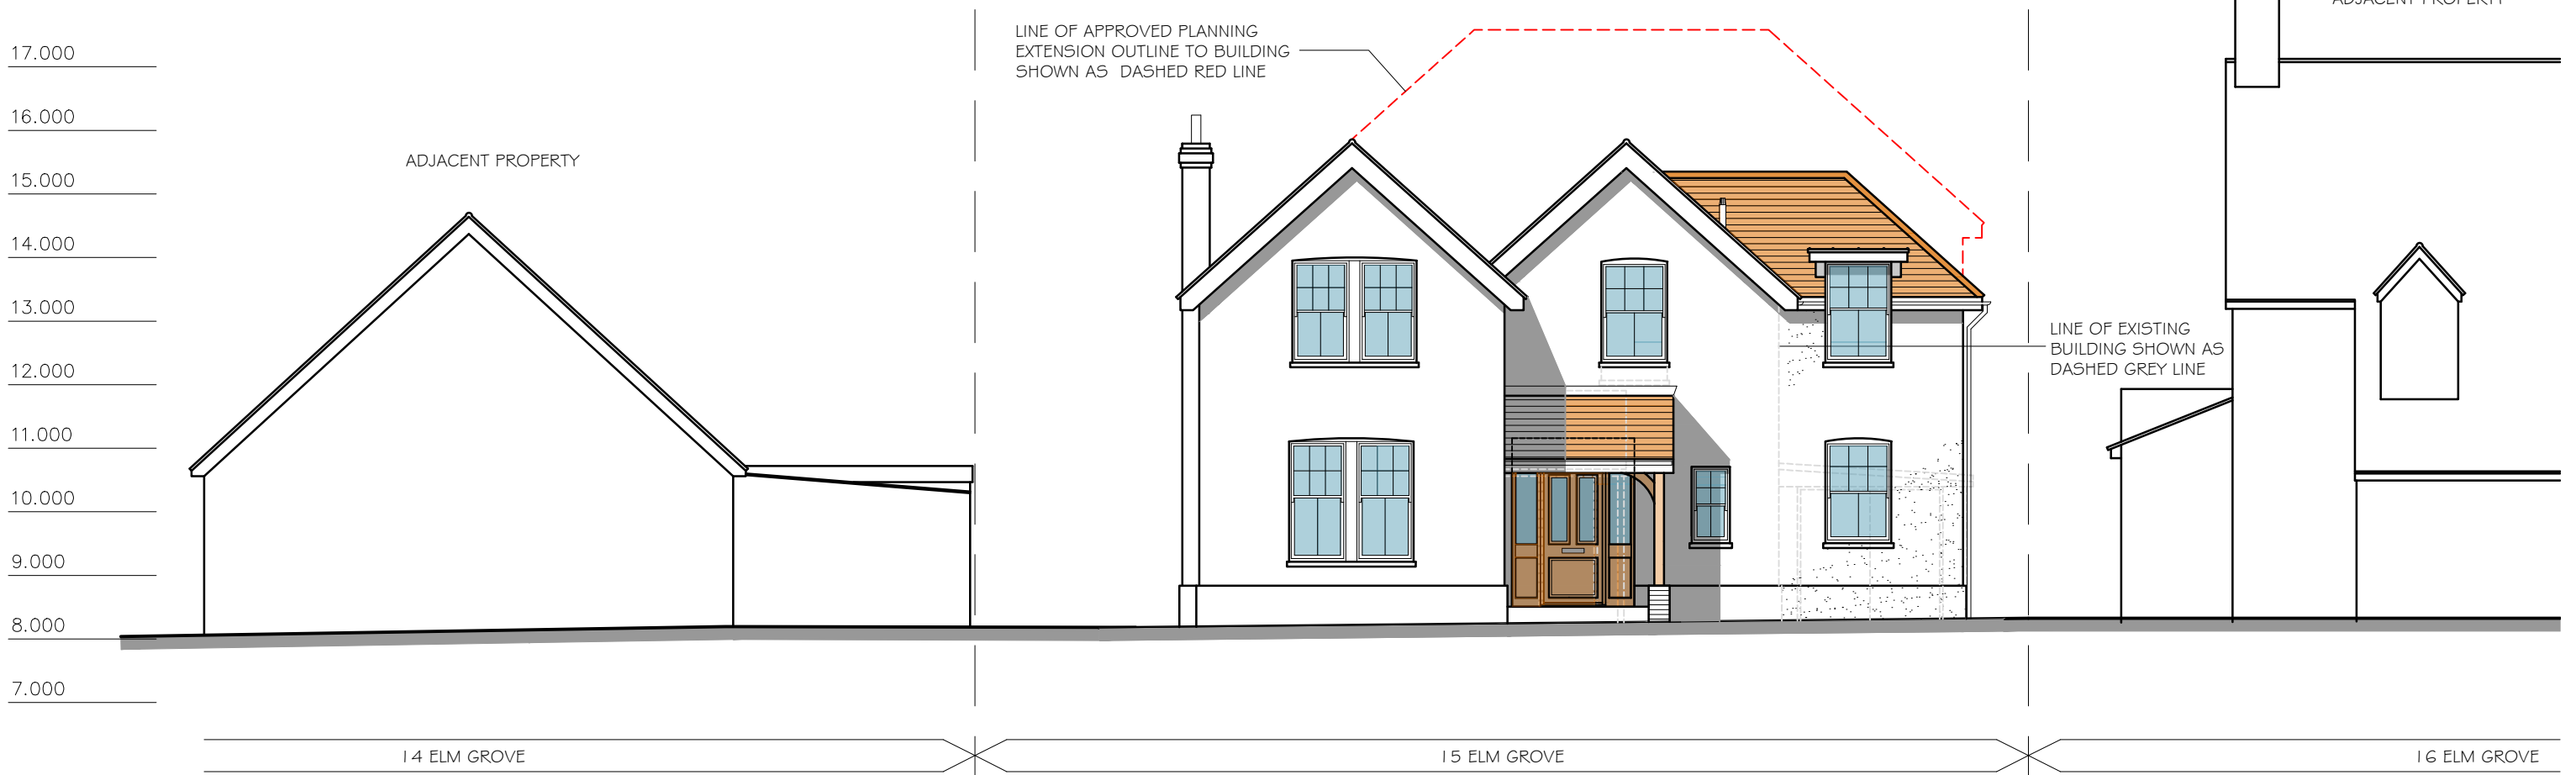
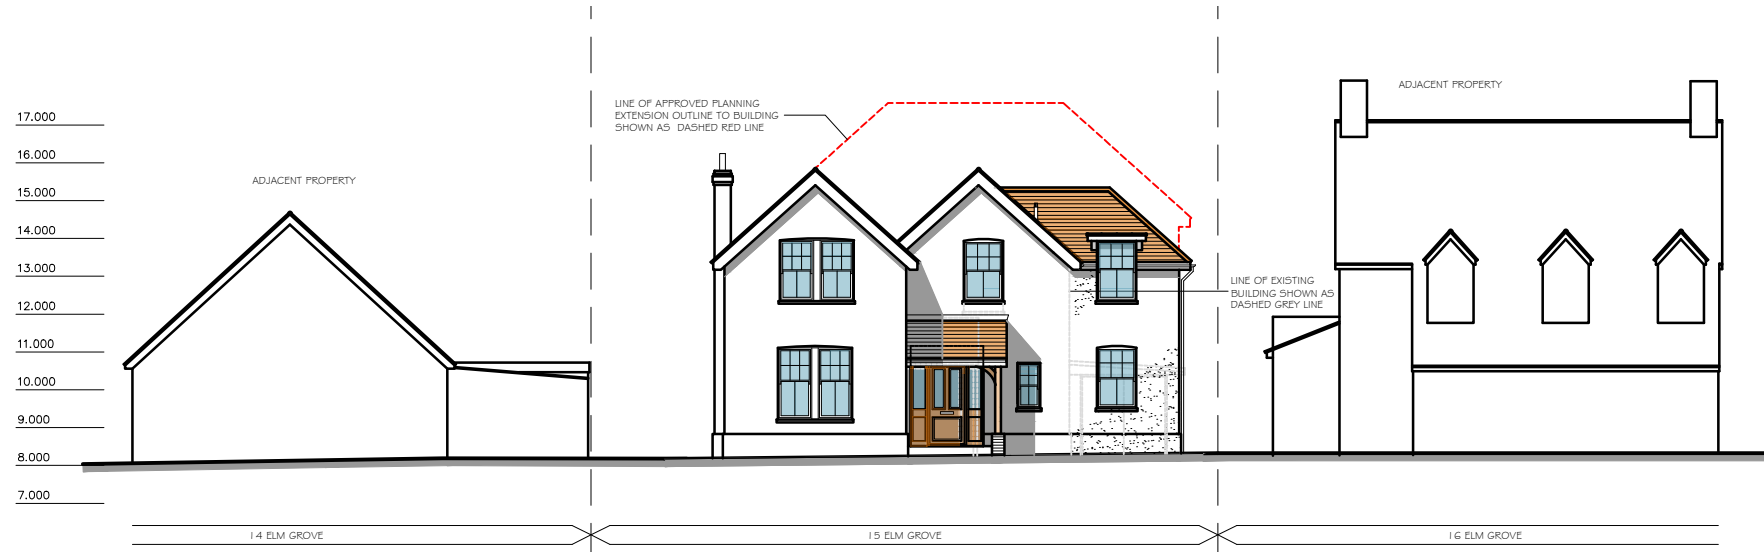


NOTES
 WRITTEN DIMENSIONS TO BE TAKEN IN PREFERENCE TO SCALE, AND ARE TO BE CHECKED ON SITE PRIOR TO COMMENCING WORK. THIS DRAWING IS TO BE READ IN CONJUNCTION WITH ALL OTHER DOCUMENTS RELATING TO THIS PROJECT. ANY DISCREPANCIES ARE TO BE REFERRED IMMEDIATELY TO THE PROJECT DESIGNER. THIS DRAWING IS COPYRIGHT, AND SHOULD NOT BE USED OR REPRODUCED WITHOUT PERMISSION. IT IS THE CONTRACTOR'S RESPONSIBILITY TO ENSURE COMPLIANCE WITH THE BUILDING REGULATIONS.

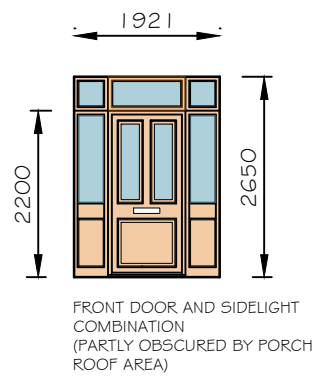

PROPOSED STREET ELEVATION
 (NORTH EAST)

1:100 1:200

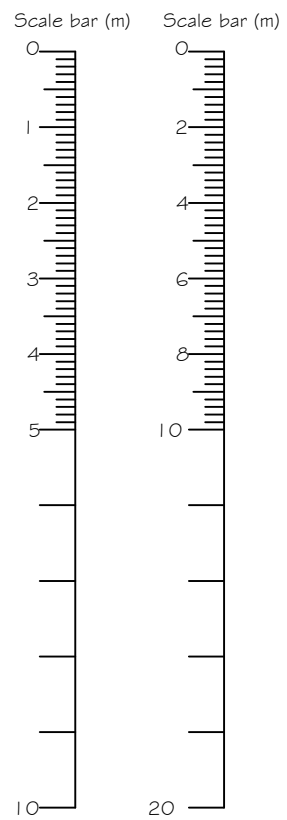

PROPOSED STREET ELEVATION
 (NORTH EAST)

REV	DESCRIPTION	DATE
REV E	AMENDED TO CLIENT COMMENTS	06.02.26
REV D	AMENDED TO CLIENT COMMENTS	26.01.26
REV C	AMENDED TO CLIENT COMMENTS	15.01.26
REV B	AMENDED TO CLIENT COMMENTS	14.01.26
REV A	AMENDED TO CLIENT COMMENTS	12.01.26

PROJECT
 15 ELM GROVE
 BARNHAM
 WEST SUSSEX

DRAWING TITLE
 PROPOSED STREET SCENE ELEVATION

SCALE
 1:100@A3
 1:200@A3

DRAWN BY
 SKW

DATE
 JAN '26

DWG NO 1374/33

REV. E

Unit 3b Woodhorn Business Centre
 Woodhorn Lane
 Oving Chichester
 West Sussex PO20 2BX
 Tel 01243 774764
 www.sloaneandbrown.co.uk

