


NOTES
 WRITTEN DIMENSIONS TO BE TAKEN IN PREFERENCE TO SCALE, AND ARE TO BE CHECKED ON SITE PRIOR TO COMMENCING WORK.
 THIS DRAWING IS TO BE READ IN CONJUNCTION WITH ALL OTHER DOCUMENTS RELATING TO THIS PROJECT.
 ANY DISCREPANCIES ARE TO BE REFERRED IMMEDIATELY TO THE PROJECT DESIGNER.
 THIS DRAWING IS COPYRIGHT, AND SHOULD NOT BE USED OR REPRODUCED WITHOUT PERMISSION.
 IT IS THE CONTRACTOR'S RESPONSIBILITY TO ENSURE COMPLIANCE WITH THE BUILDING REGULATIONS.

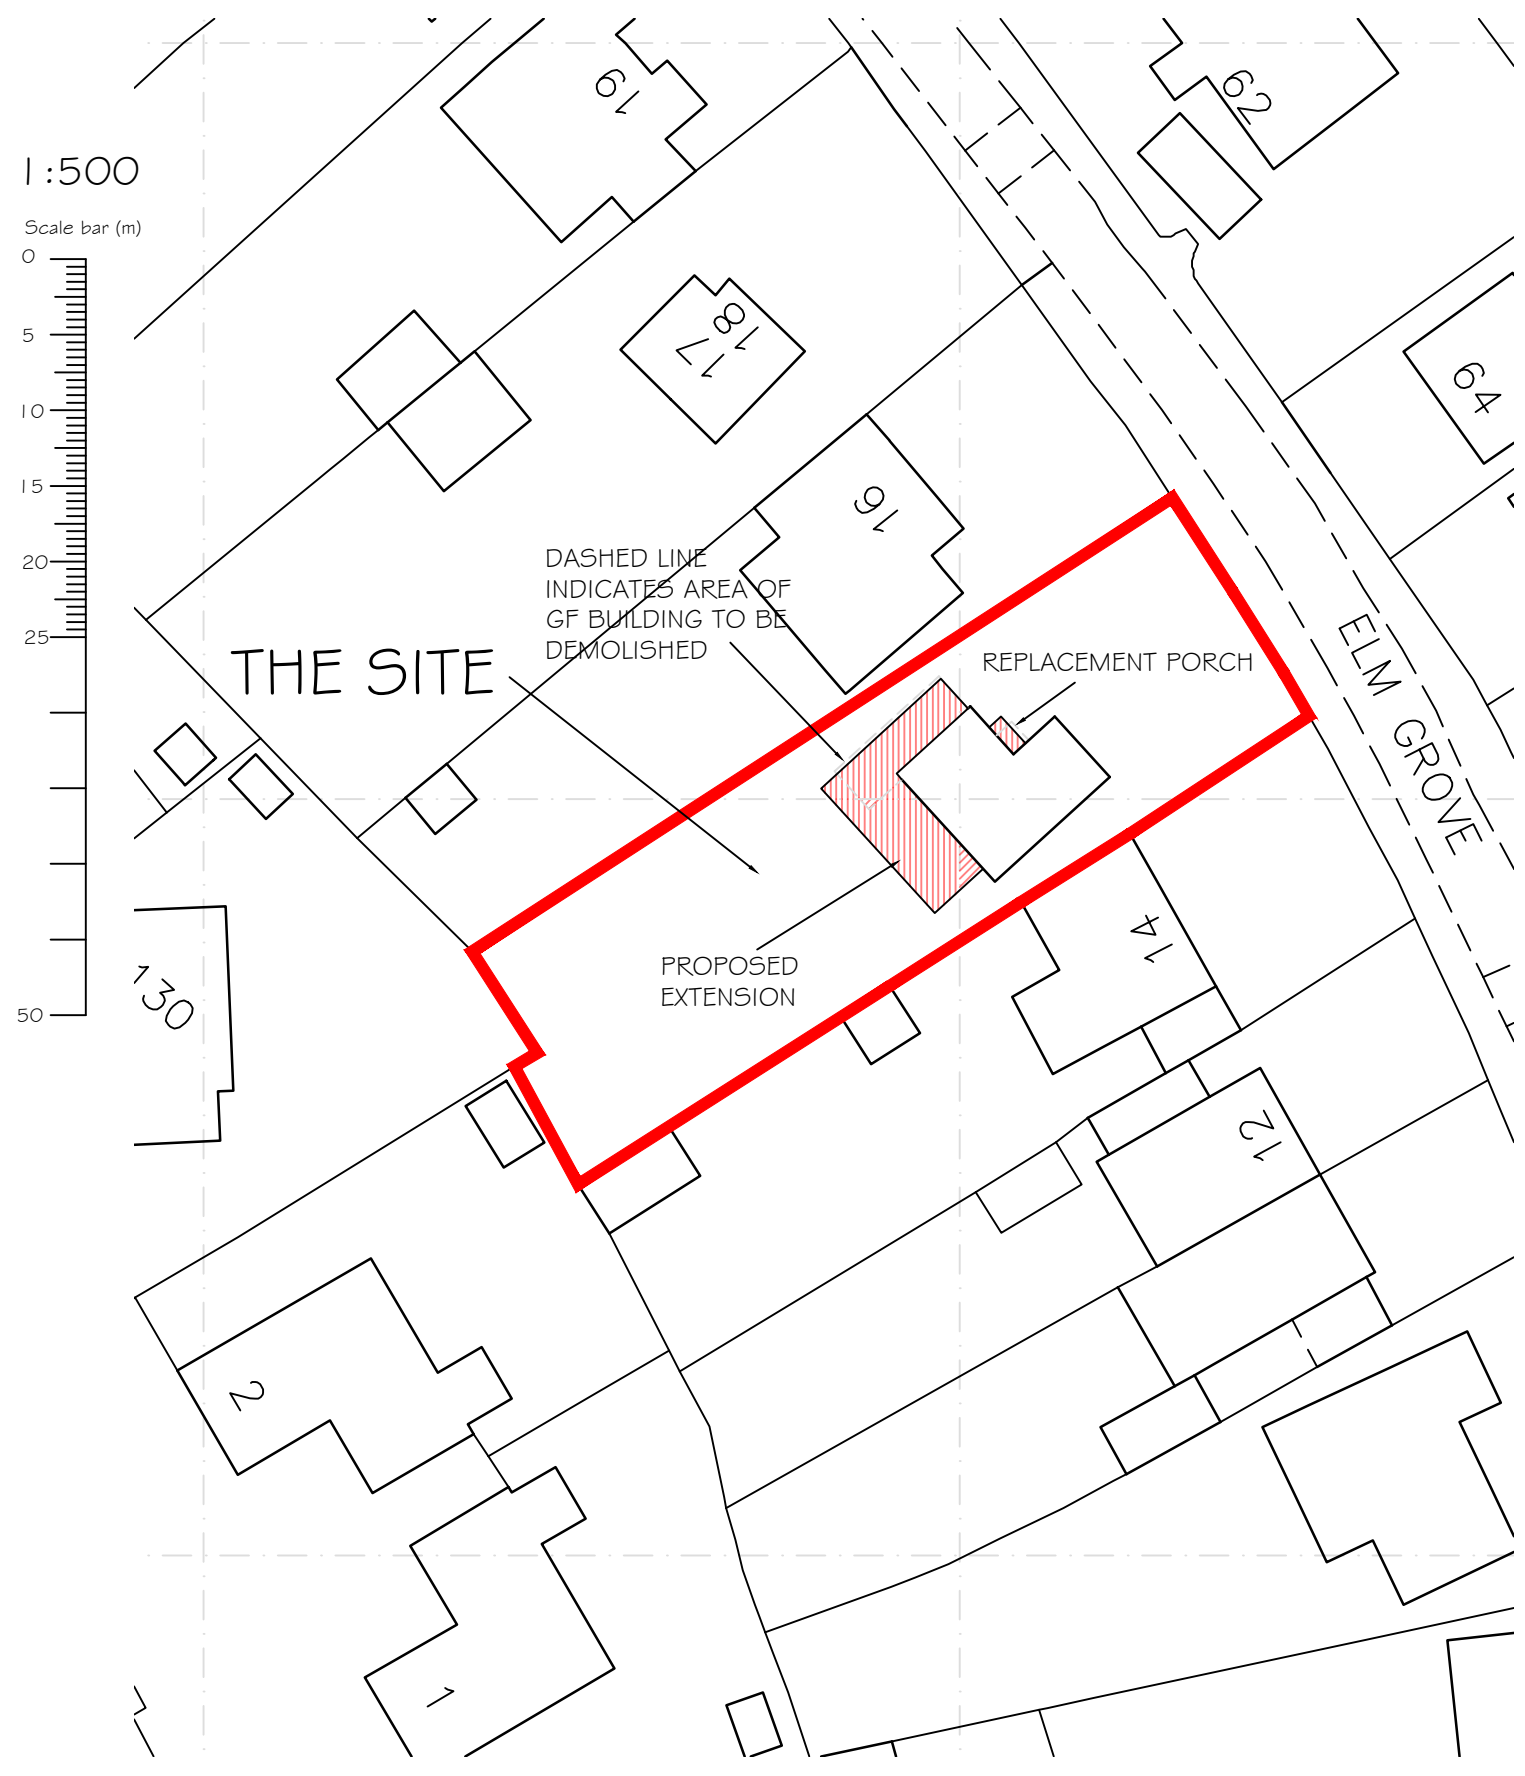

BLOCK PLAN 1:500



Ordnance Survey (c) Crown Copyright 2024. All rights reserved. Licence number 100022432

SITE LOCATION PLAN 1:1250

REV	DESCRIPTION	DATE
PROJECT		
15 ELM GROVE		
BARNHAM		
WEST SUSSEX		
DRAWING TITLE		
PROPOSED EXTENSION(S)		
PROPOSED SITE LOCATION PLAN AND		
BLOCK PLAN		
SCALE	DRAWN BY	DATE
1:500@A3	SKW	JAN '26
DWG NO	1374/35	REV.-

Unit 3b Woodhorn Business Centre
 Woodhorn Lane
 Oving Chichester
 West Sussex PO20 2BX
 Tel 01243 774764
 www.sloaneandbrown.co.uk

