


KEY

Proposed Extension

Proposed demolished part of dwelling

scale 1:200

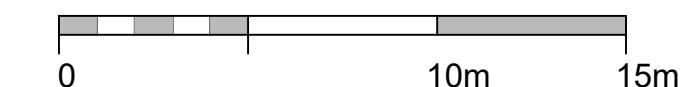

A Planning issue

ZC 09/20

Rev	Amendments	Drn	Chk	App	Date
-----	------------	-----	-----	-----	------

Job Title

39 Spinney Walk, Barnham
PO220HT

Drawing Title

Block Plan

Scale	Date	Designed
-------	------	----------

1/200@A3

09/20

ZC

Job No	Drawing No	Rev
--------	------------	-----

SPW01

BLP.01

A