


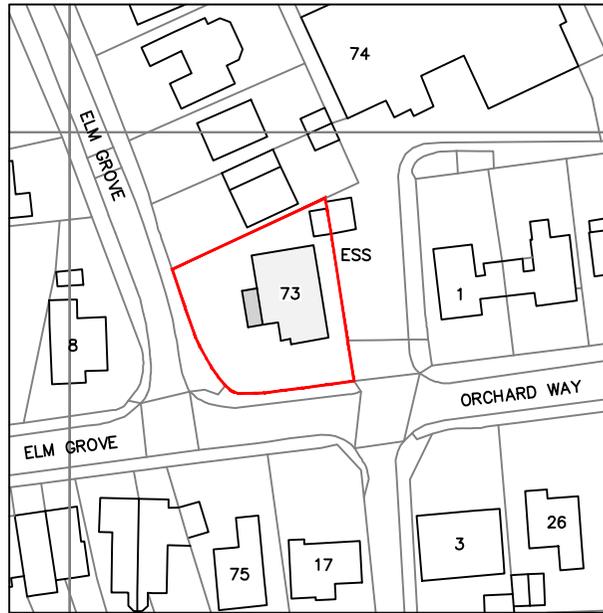

SCALE 1:1250 @ A4



FOR MR & MRS FRAZER		
SITE 73 ELM GROVE, BARNHAM WEST SUSSEX. PO22 OHW		
TITLE PROPOSED EXTENSION LOCATION PLAN		
SCALE 1:1250	DRAWN AH 02/25	DRAWING NO. 01L REV

Crown Copyright and database rights 2025. OS AC0000814278 National Map Centre. Purchased 19/02/2025 1 year licence.