



Site plan 1:1250

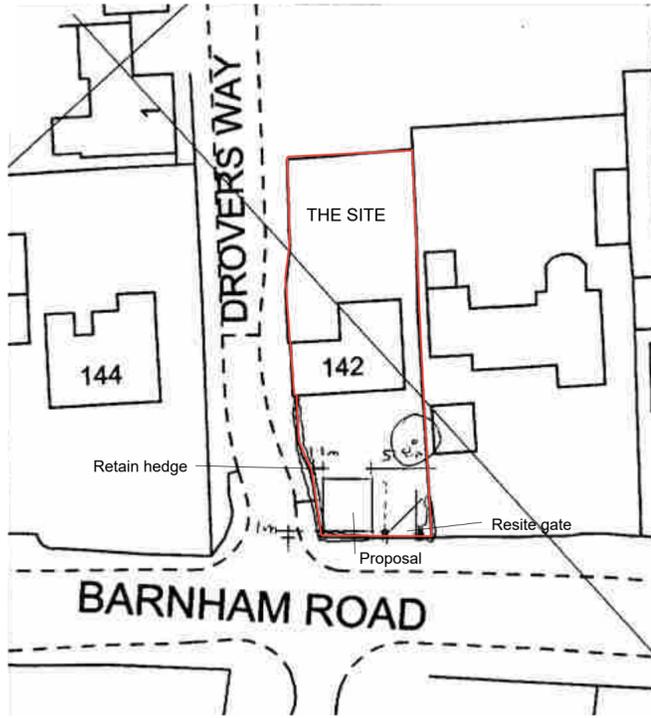

Block plan 1:500


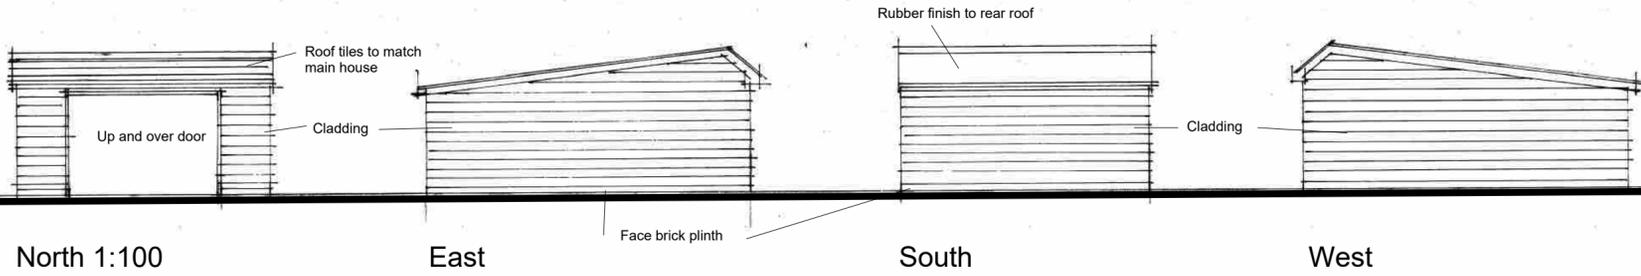


North 1:100


East

South


West

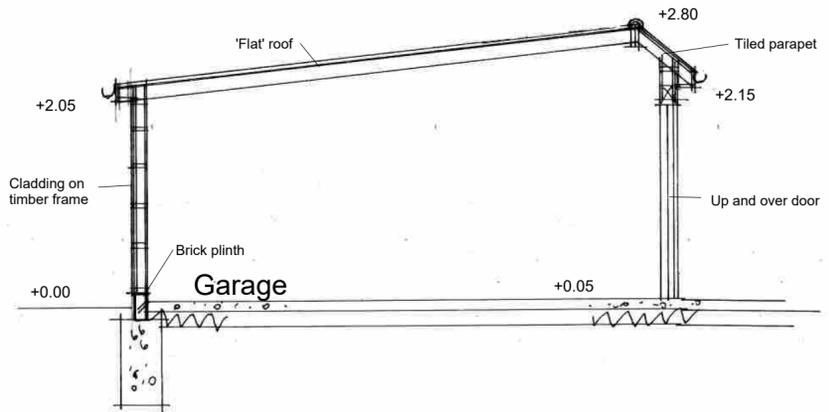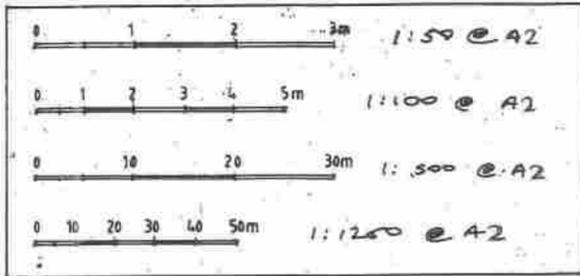

Section AA 1:50

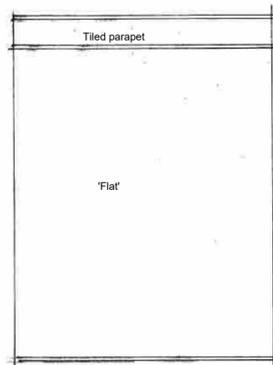

Roof plan 1:100

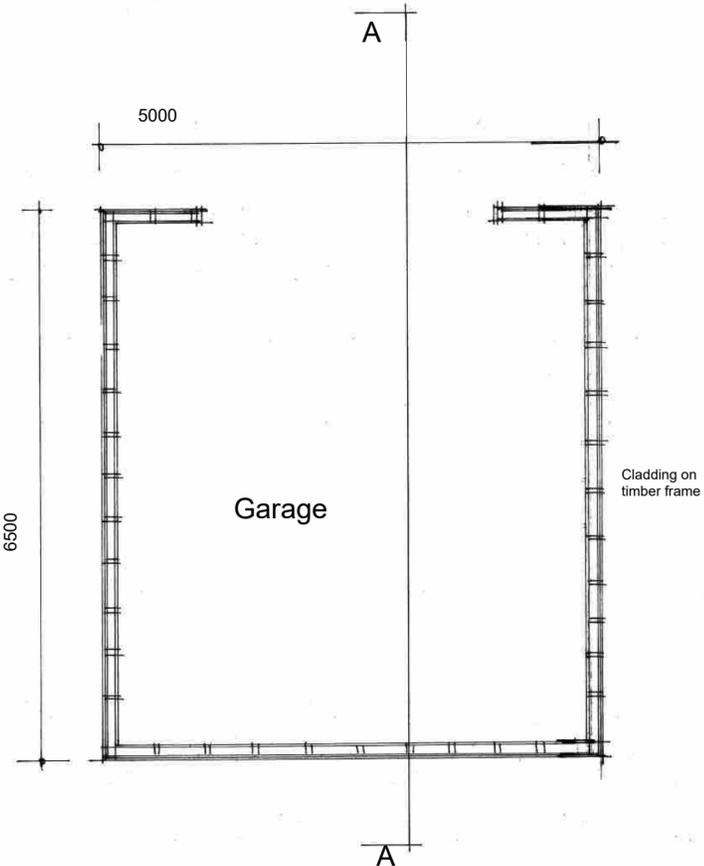

Plan 1:50

**AJ SALTER & SON**  
 Architectural Technicians  
 and Surveyors  
 50 WINDSOR ROAD, WORTHING,  
 WEST SUSSEX, BN11 2LY  
 Tel/Fax: (01903 209496)  
 E-mail: ajsalterandson@hotmail.com

C			
B			
A			
Client	Mr & Mrs Buschhaus		
Address	142 Barnham Road : Eastergate		
Drawing	PROPOSED GARAGE	No.	2924:10
Scale	1:50 1:100 1:500 1:1250	Drawn	IS
		Date	Jan 25