
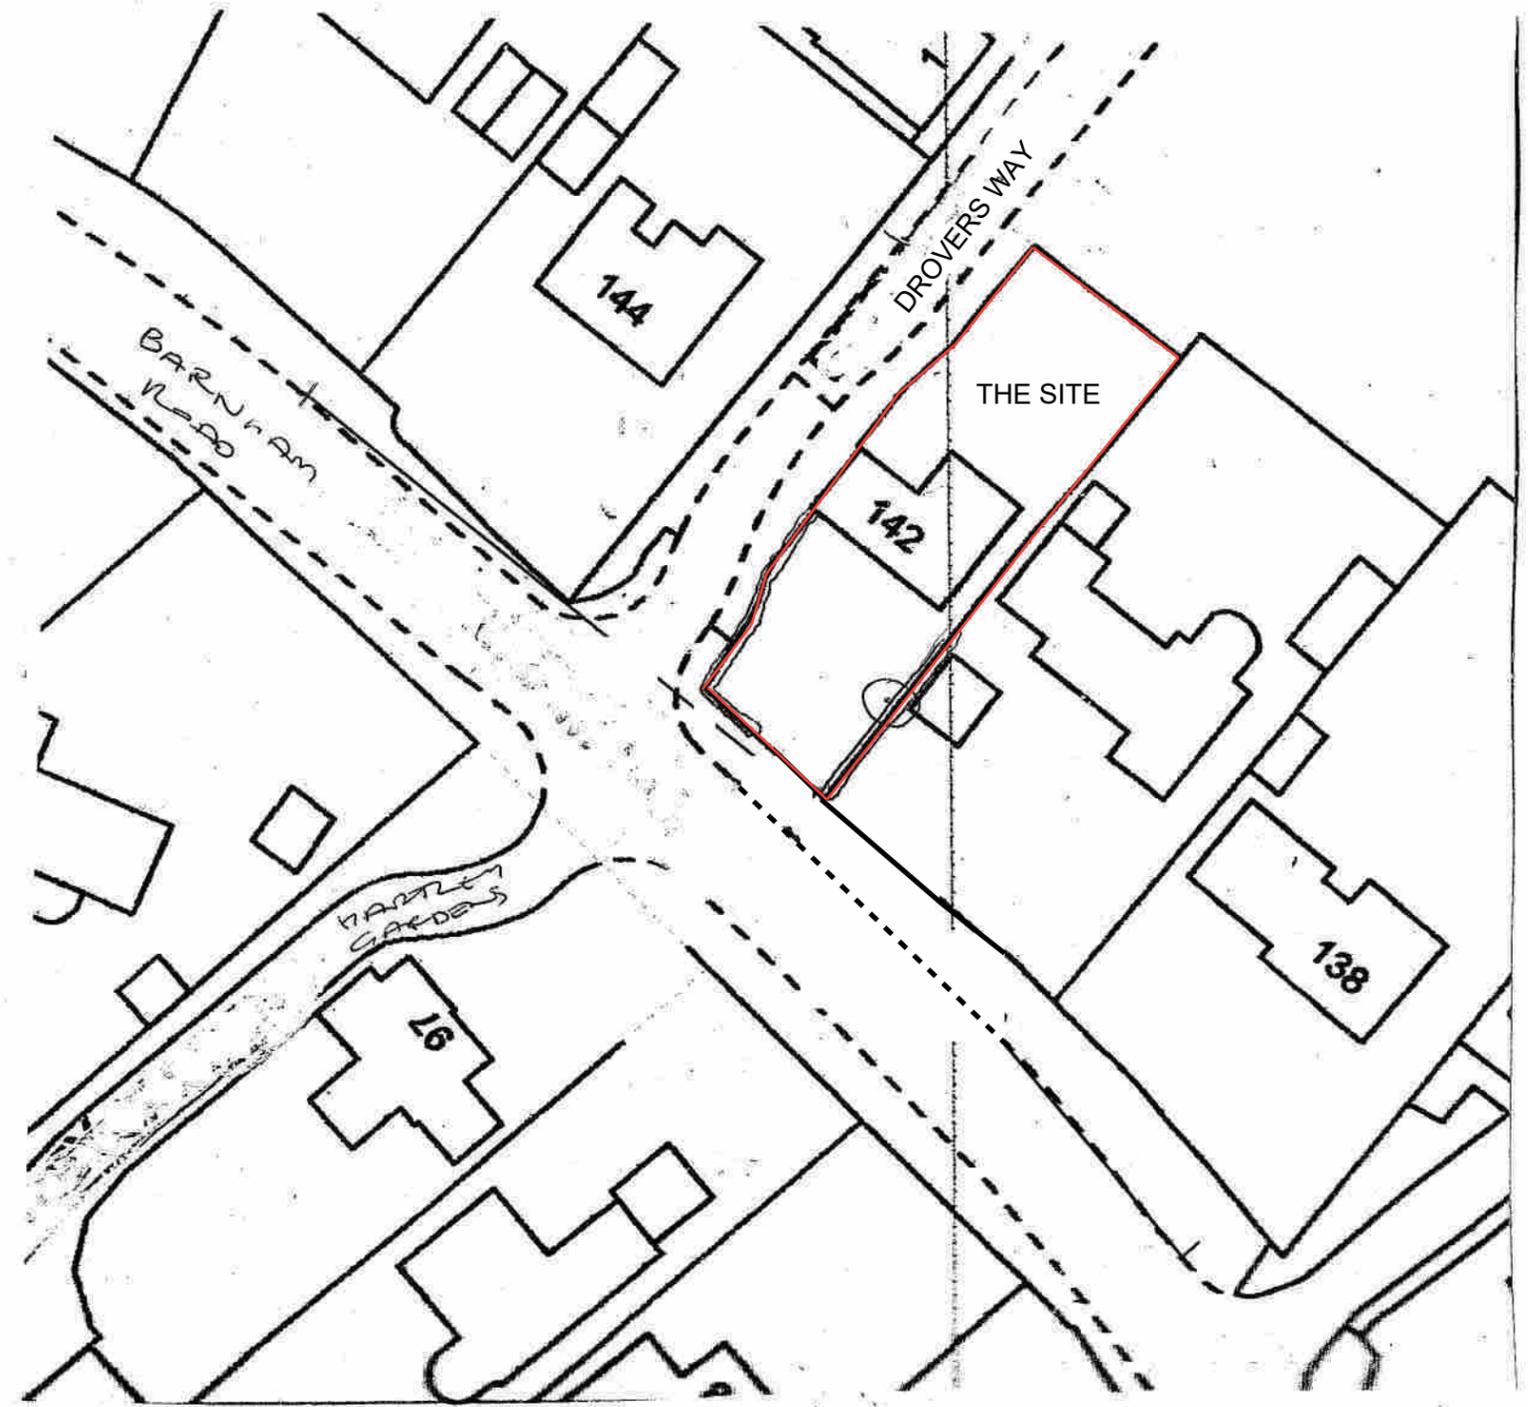


Site plan 1:1250

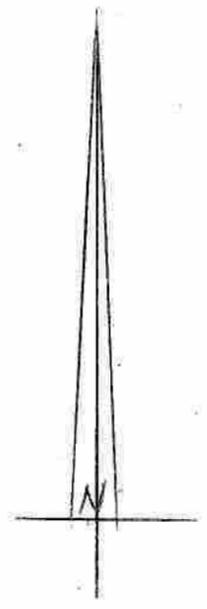

Block plan 1:500

AJ SALTER & SON
 Architectural Technicians
 and Surveyors
 50 WINDSOR ROAD, WORTHING,
 WEST SUSSEX, BN11 2LY
 Tel/Fax: (01903 209496)
 E-mail: ajsalterandson@hotmail.com

C			
B			
A			
Client	H. R. Buschhaus Esq		
Address	142 Barnham Road : Eastergate		
Drawing	Existing details	No.	2924:3
Scale	1:500 1:1250	Drawn	IS Date Jan 25