

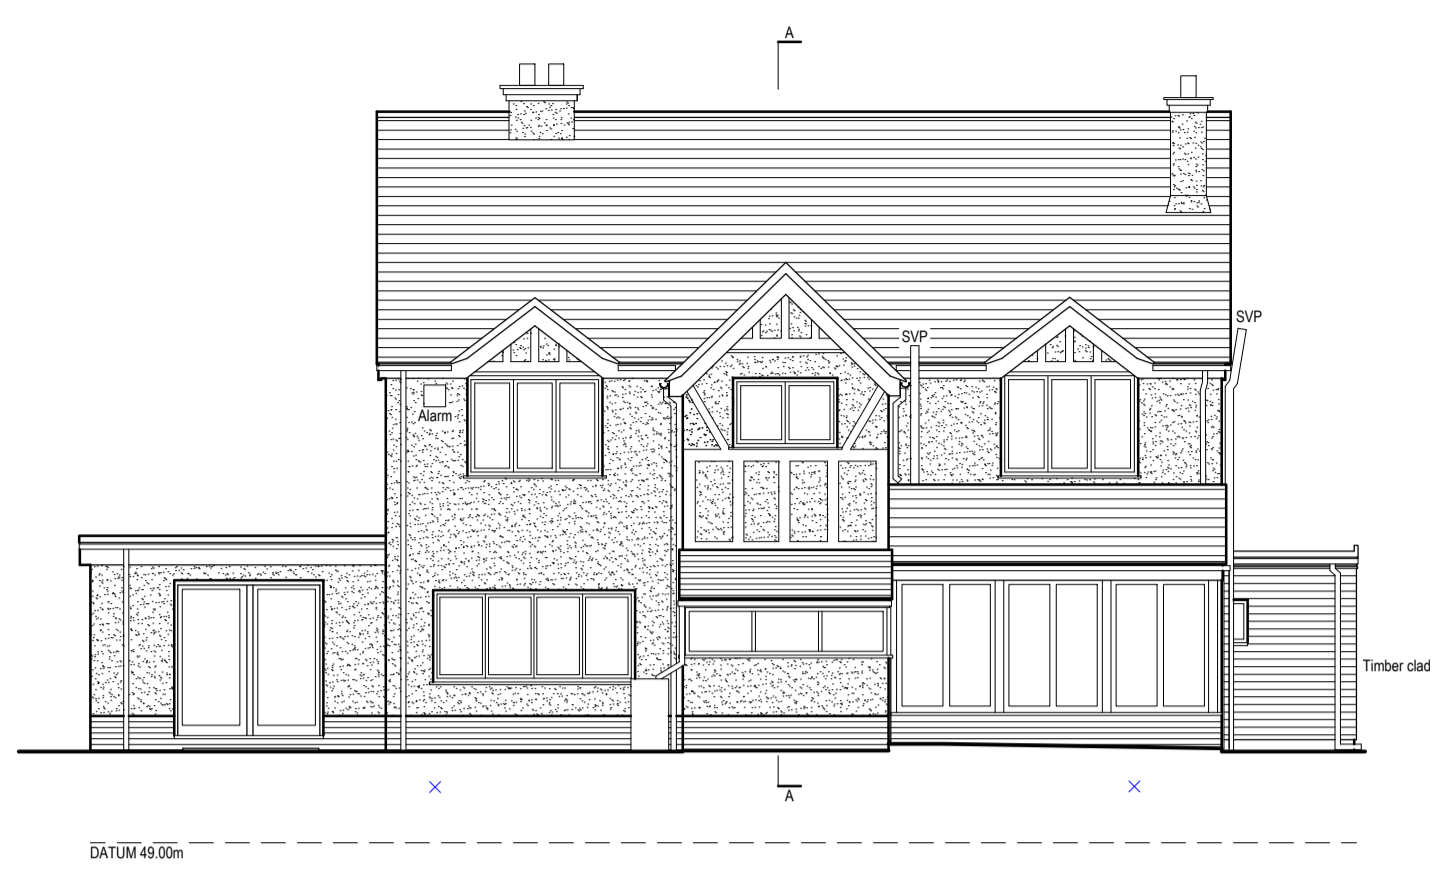


NOTE:  
 DIMENSIONS TO BE TAKEN IN PREFERENCE TO SCALE, AND ARE TO BE CHECKED ON SITE PRIOR TO COMMENCING WORK.  
 THIS DRAWING IS TO BE READ IN CONJUNCTION WITH ALL OTHER DOCUMENTS RELATING TO THIS PROJECT.  
 ANY DISCREPANCIES ARE TO BE REFERRED IMMEDIATELY TO THE PROJECT DESIGNER.  
 THIS DRAWING IS COPYRIGHT, AND SHOULD NOT BE USED OR REPRODUCED IN ANY FORM OR BY ANY MEANS, WITHOUT THE WRITTEN PERMISSION OF SLOANE & BROWN ARCHITECTURAL SERVICES.  
 IT IS THE CONTRACTOR'S RESPONSIBILITY TO ENSURE COMPLIANCE WITH THE BUILDING REGULATIONS.


1:100

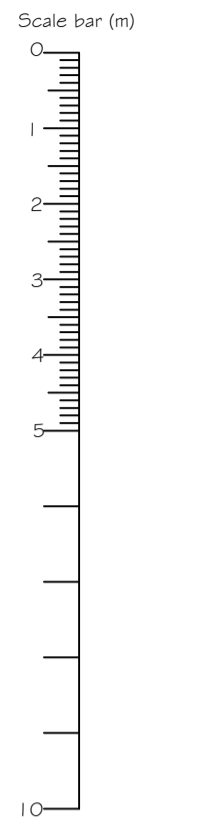


FRONT (WEST) ELEVATION

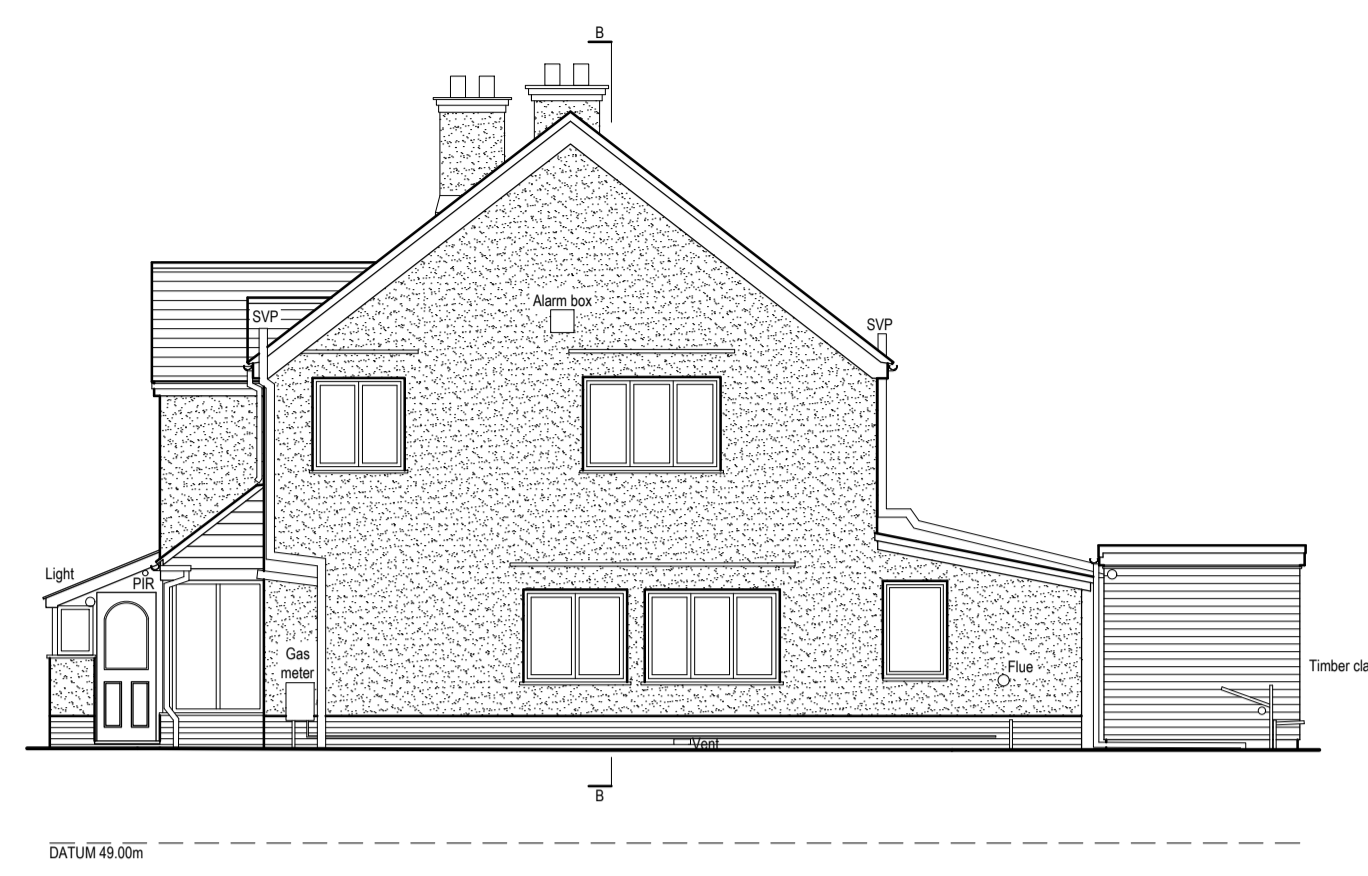


SIDE (SOUTH) ELEVATION

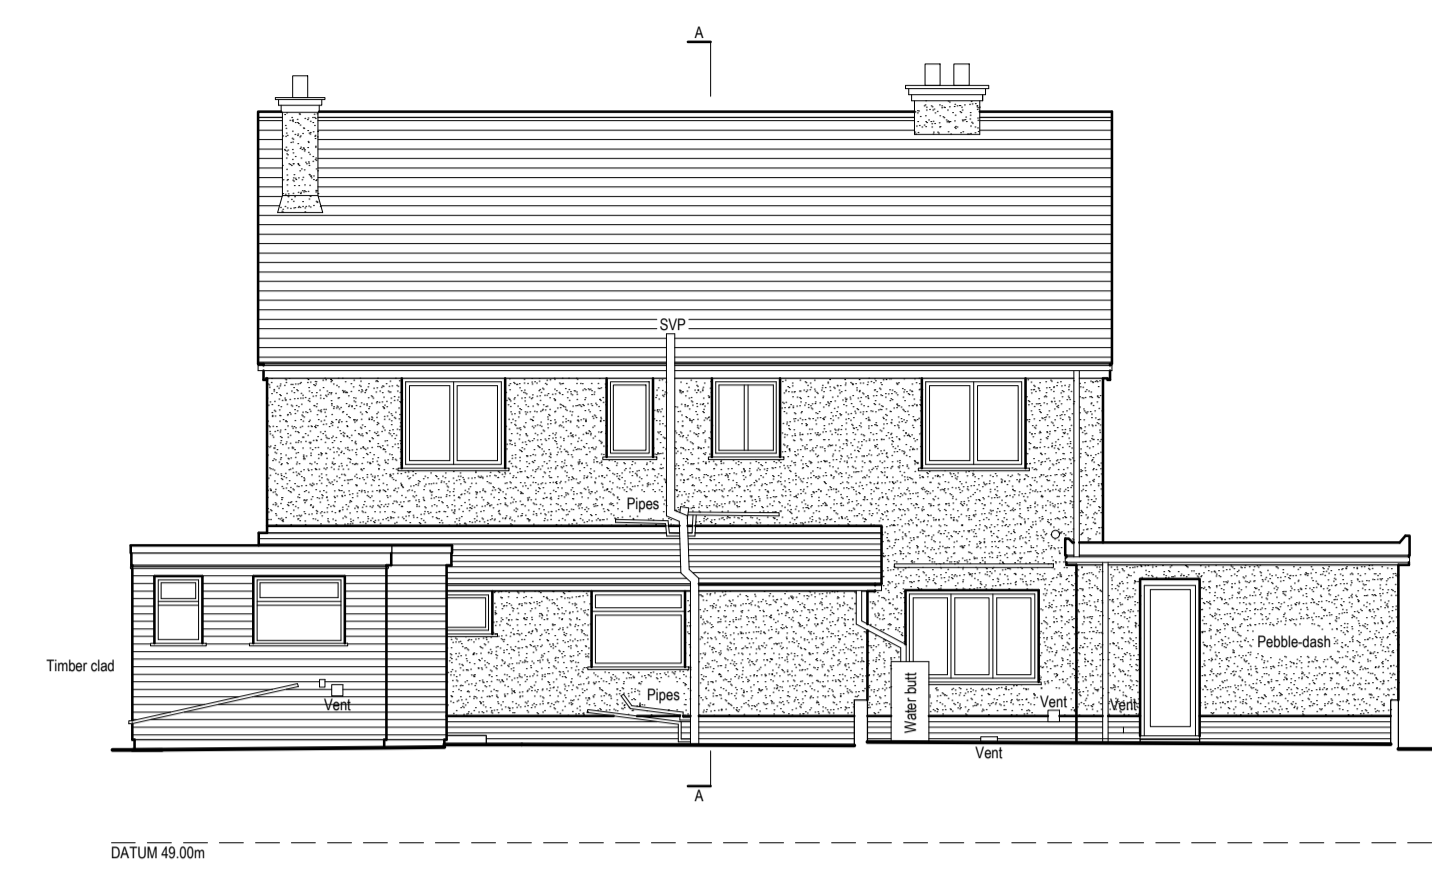


REAR (EAST) ELEVATION

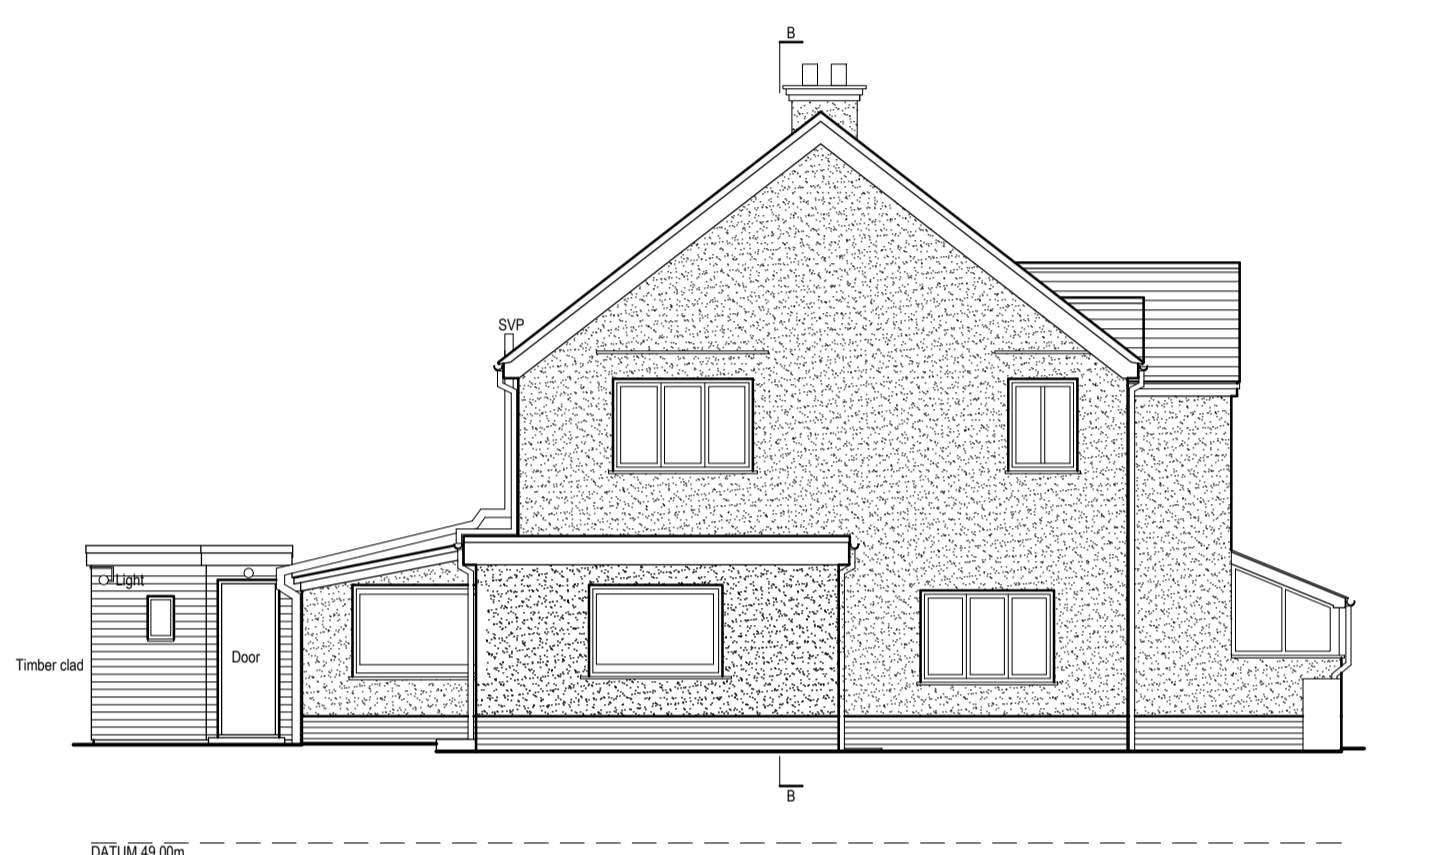


SIDE (NORTH) ELEVATION

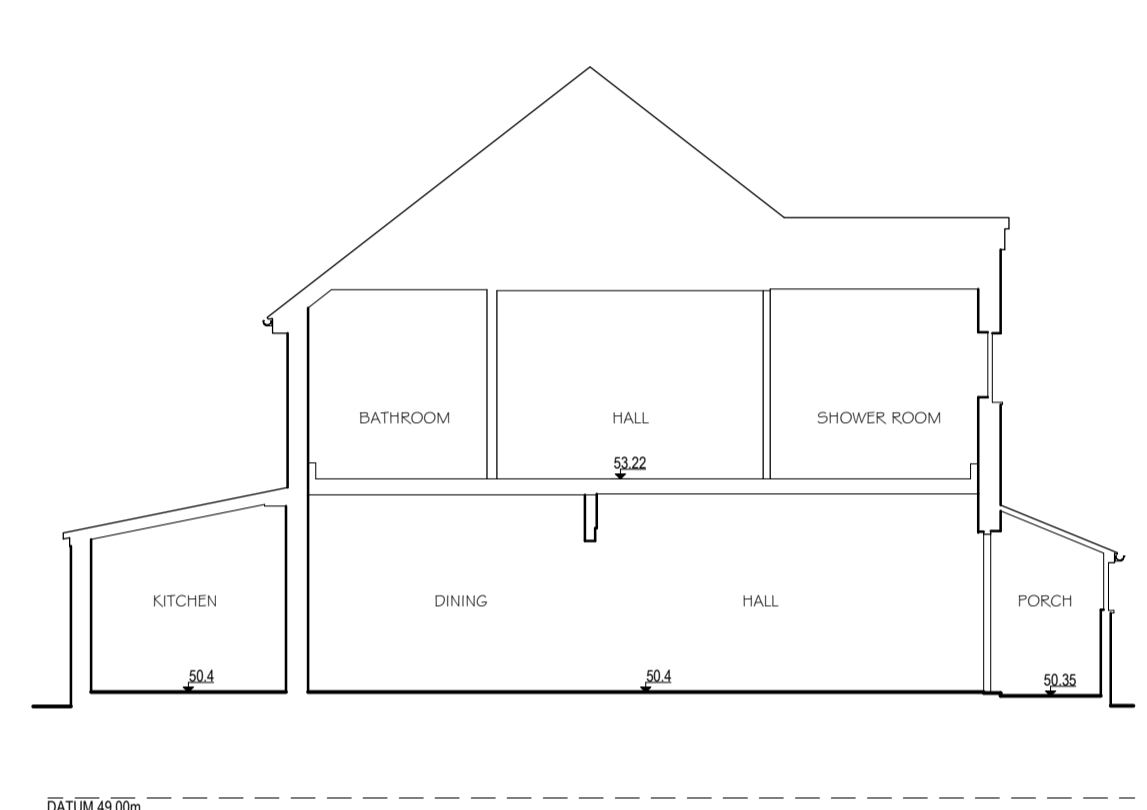


SECTION A-A

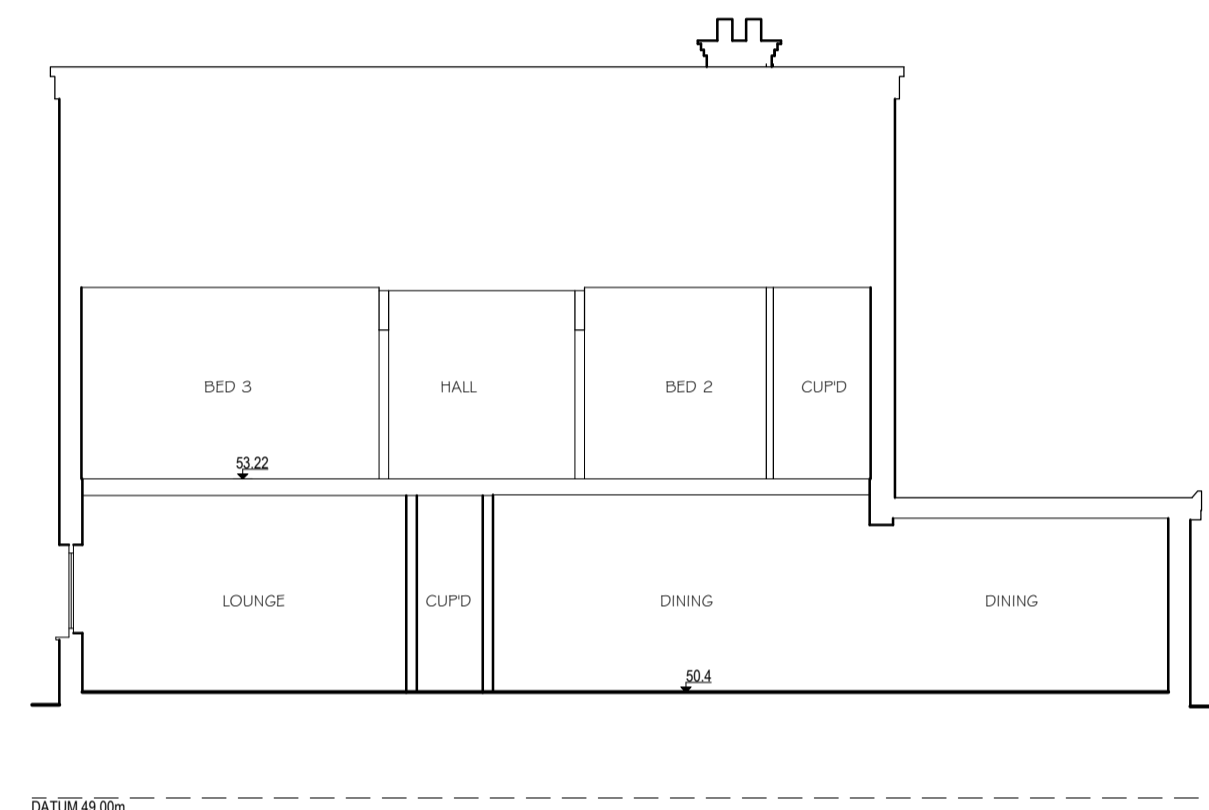


SECTION B-B

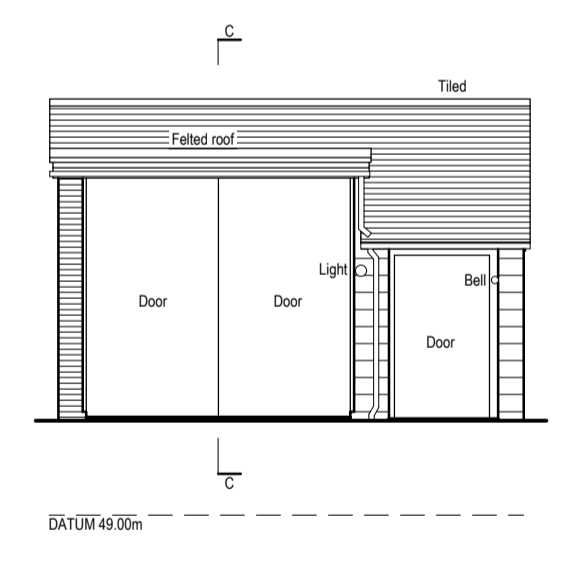


WORKSHOP FRONT (NORTH) ELEVATION

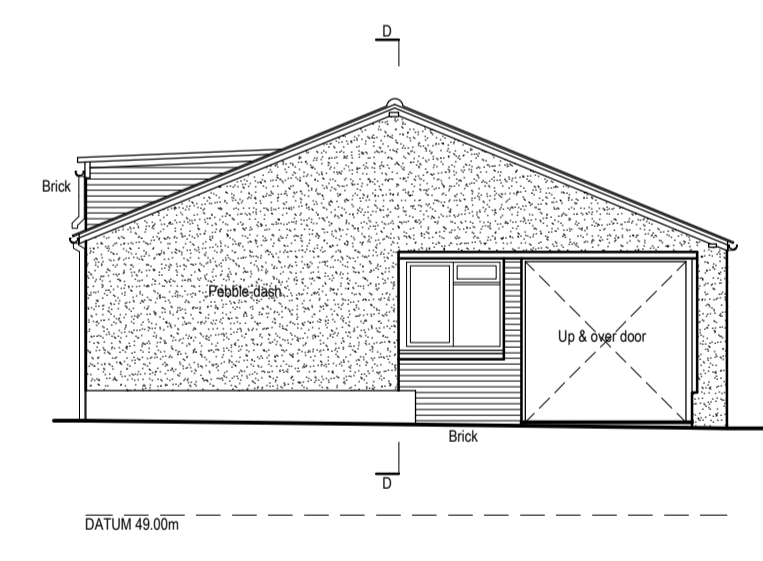


WORKSHOP SIDE (WEST) ELEVATION

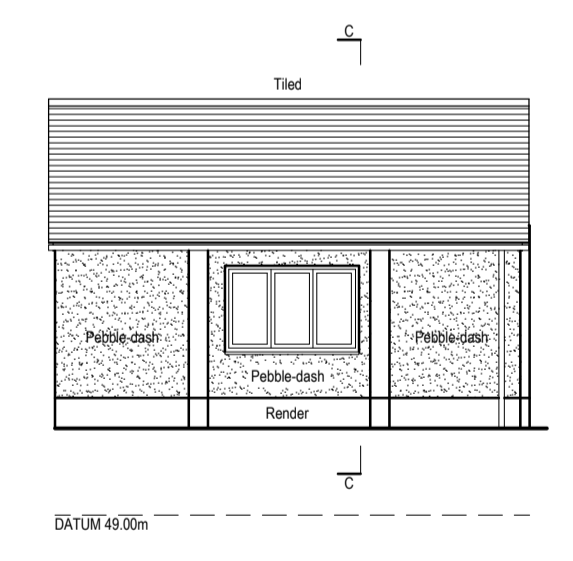


WORKSHOP REAR (SOUTH) ELEVATION

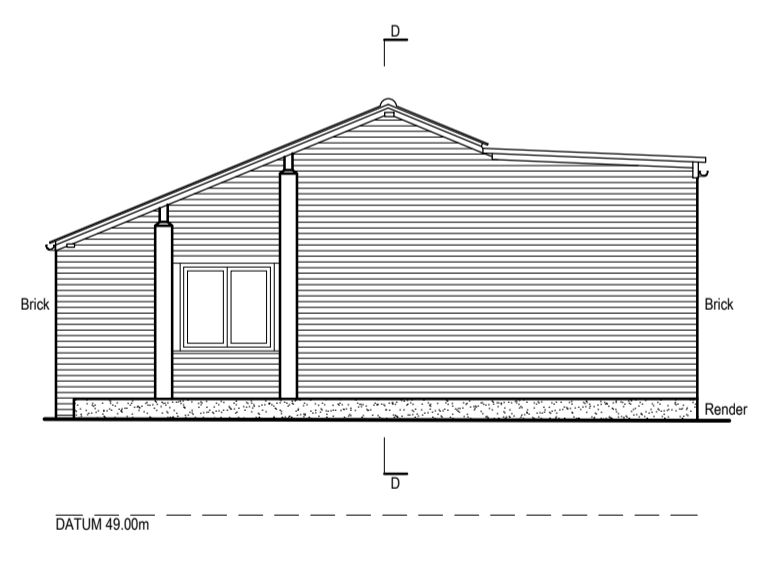


WORKSHOP SIDE (EAST) ELEVATION

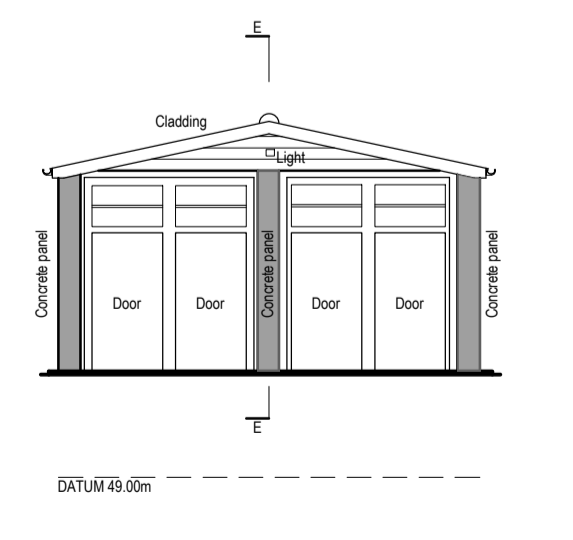


GARAGE FRONT (NORTH) ELEVATION

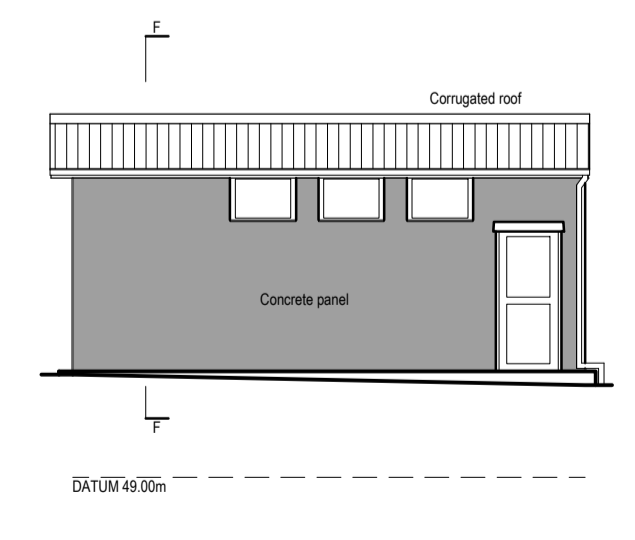

GARAGE SIDE (WEST) ELEVATION

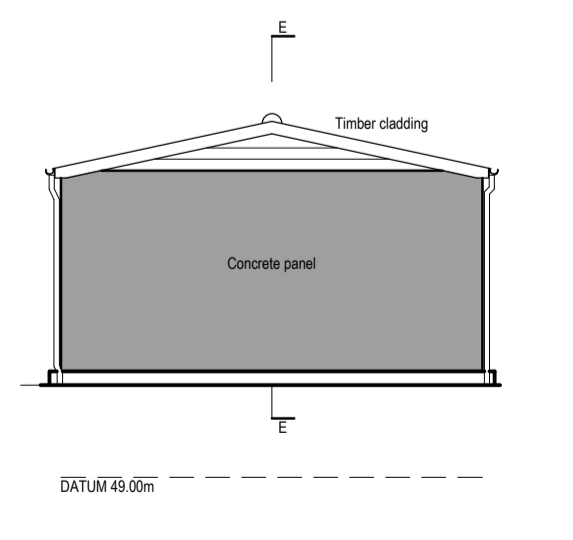

GARAGE REAR (SOUTH) ELEVATION

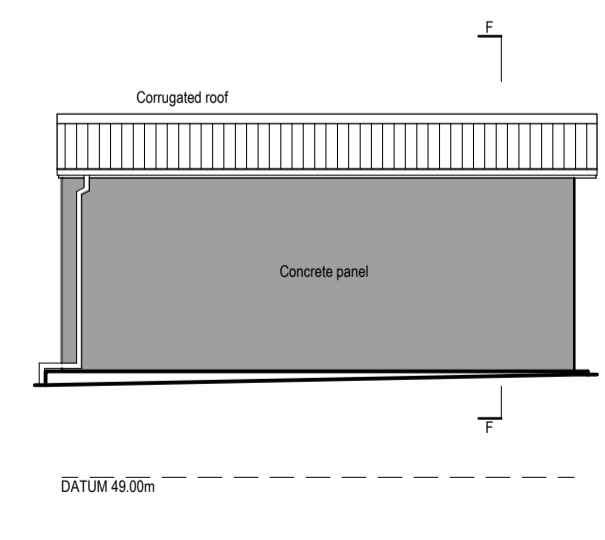

GARAGE SIDE (EAST) ELEVATION

EXISTING ELEVATIONS

REV.	DESCRIPTION	DATE
<b>PROJECT</b>		
'GREENINGS', EASTERGATE LANE, EASTERGATE, CHICHESTER, WEST SUSSEX PO20 3SJ		
<b>DRAWING TITLE</b>		
EXISTING ELEVATIONS (MAIN HOUSE & OUTBUILDINGS) & SECTIONS		
<b>SCALE</b>	<b>DRAWN BY</b>	<b>DATE</b>
1:100 @A1	SKW	DEC 24
<b>DWG NO</b>	1401/03	<b>REV.</b>

Unit 3b Woodhorn Business Centre  
 Woodhorn Lane  
 Oving Chichester  
 West Sussex PO20 2BX  
 Tel 01243 774764  
 www.sloaneandbrown.co.uk

CHARTERED BUILDING SURVEYORS  
**SLOANE & BROWN**  
 ARCHITECTURAL SERVICES