


BLOCK PLAN 1:500

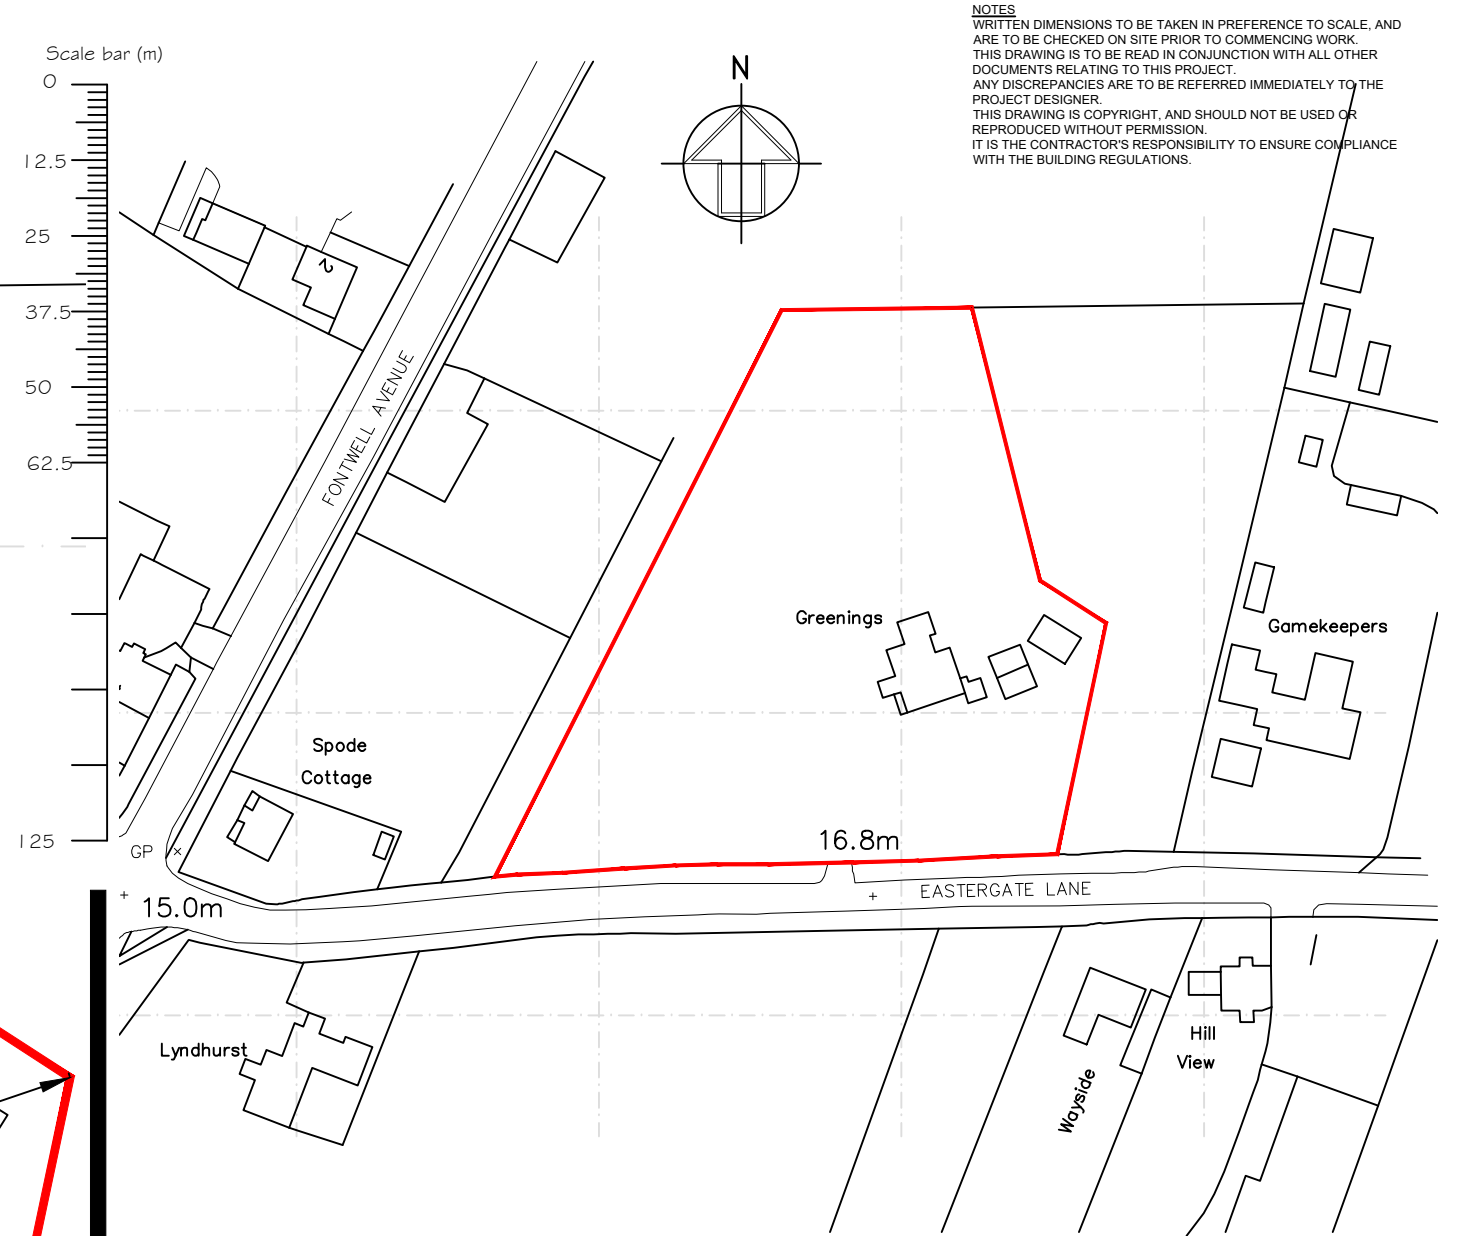

SITE LOCATION PLAN 1:1250

NOTES
 WRITTEN DIMENSIONS TO BE TAKEN IN PREFERENCE TO SCALE, AND ARE TO BE CHECKED ON SITE PRIOR TO COMMENCING WORK. THIS DRAWING IS TO BE READ IN CONJUNCTION WITH ALL OTHER DOCUMENTS RELATING TO THIS PROJECT.
 ANY DISCREPANCIES ARE TO BE REFERRED IMMEDIATELY TO THE PROJECT DESIGNER.
 THIS DRAWING IS COPYRIGHT, AND SHOULD NOT BE USED OR REPRODUCED WITHOUT PERMISSION.
 IT IS THE CONTRACTOR'S RESPONSIBILITY TO ENSURE COMPLIANCE WITH THE BUILDING REGULATIONS.

Ordnance Survey (c) Crown Copyright 2025. All rights reserved. Licence number 100022432

REV DESCRIPTION DATE

PROJECT
 'GREENINGS', EASTERGATE LANE,
 EASTERGATE, CHICHESTER
 WEST SUSSEX PO20 35J

DRAWING TITLE
 SITE LOCATION AND BLOCK PLANS

SCALE 1:1250 / 1:500 @A3
DRAWN BY PLB
DATE APR 25

DWG NO 1401/07 **REV.** -

Unit 3b Woodhorn Business Centre
 Woodhorn Lane
 Oving Chichester
 West Sussex PO20 2BX
 Tel 01243 774764
 www.sloaneandbrown.co.uk

CHARTERED BUILDING SURVEYORS
SLOANE & BROWN
 ARCHITECTURAL SERVICES