




SECTION AA [1:200]

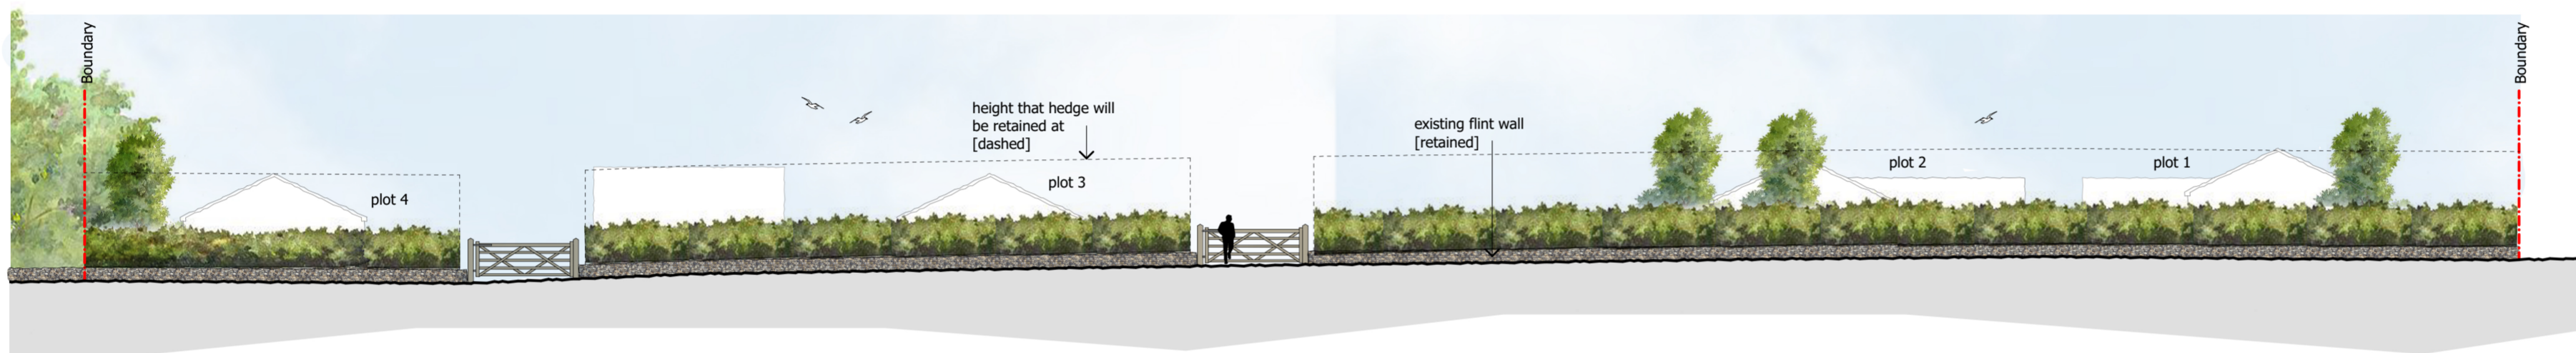

STREET SCENE BB [viewed from Church Lane] [1:200]

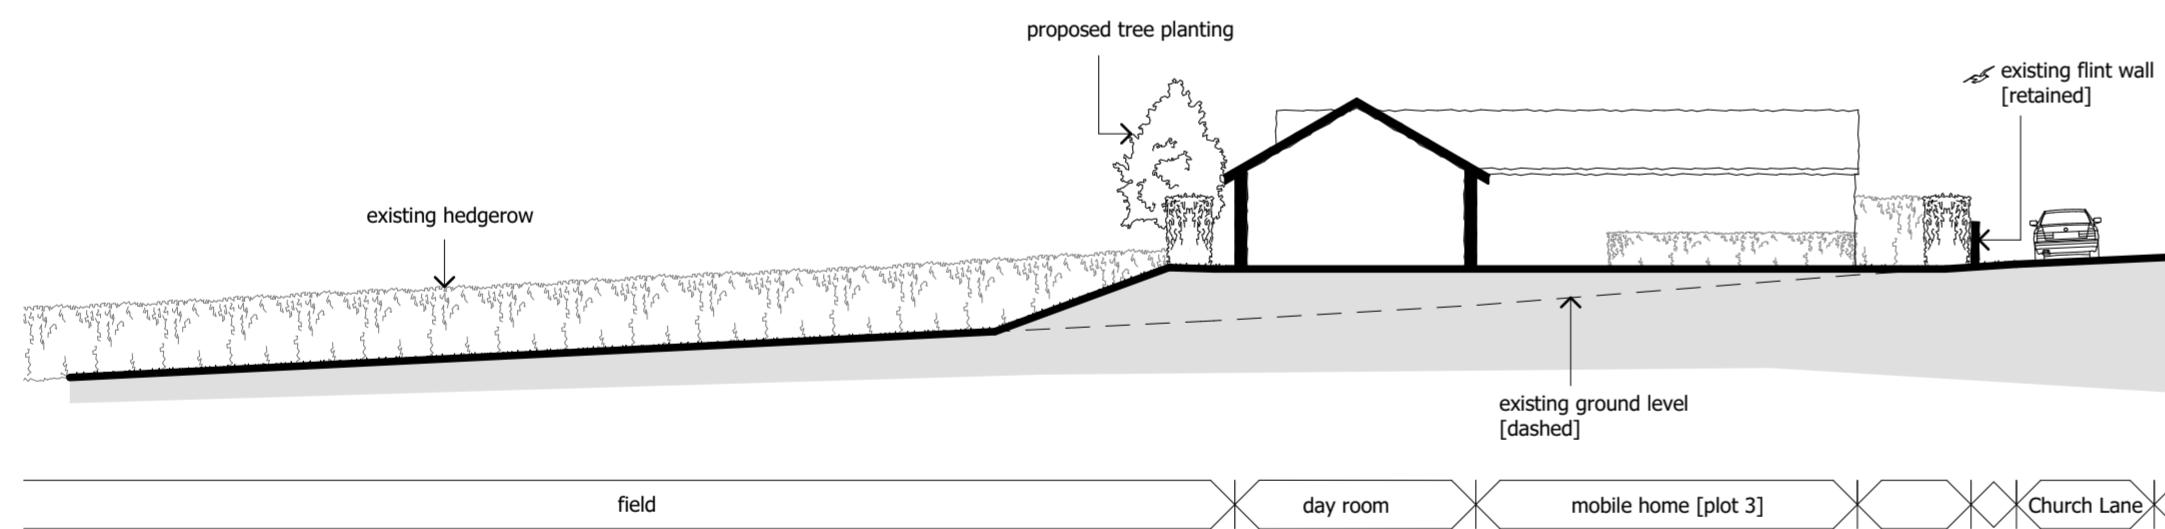


SECTION CC [1:200]

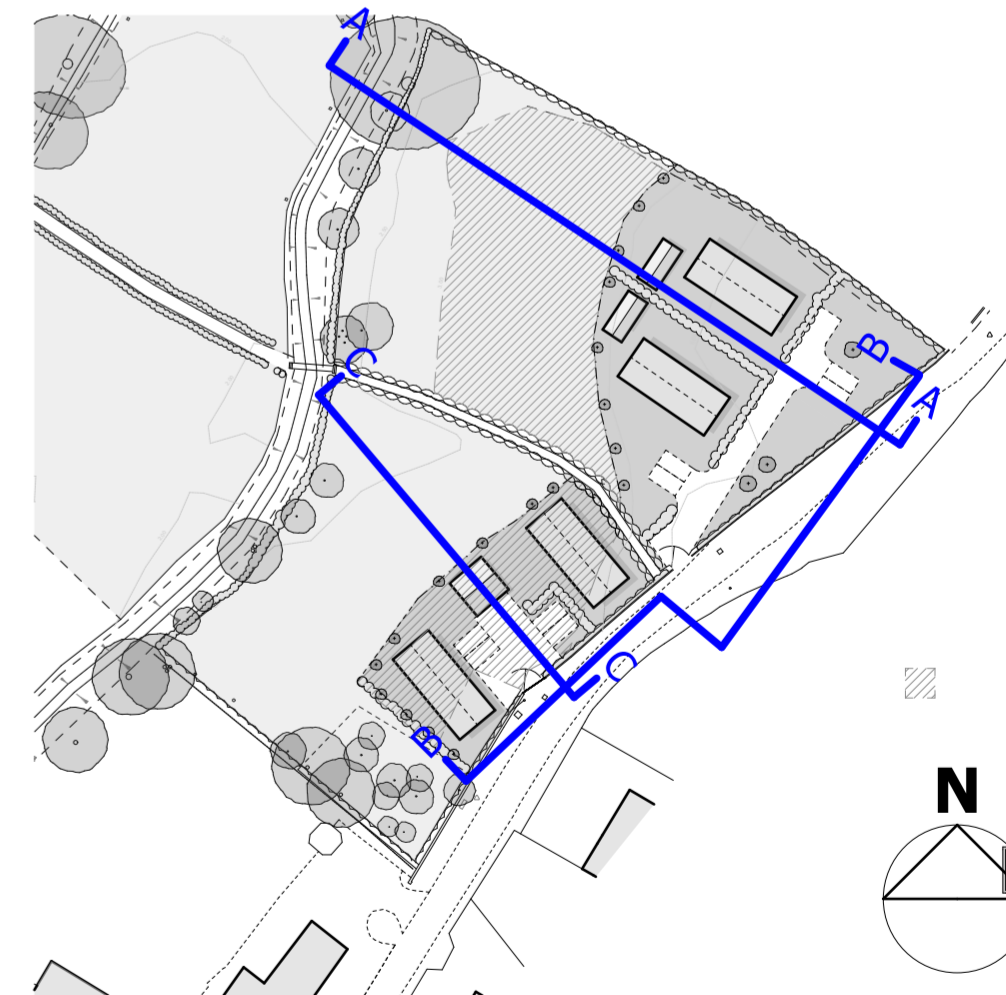

KEY PLAN [nts]

REV	DESCRIPTION	DATE	AUTHOR	CHK'D	NOTES

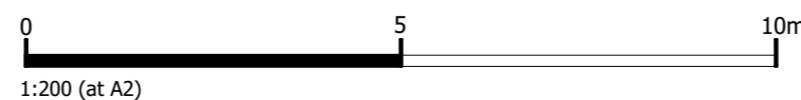

DATE
MAY 2025
SCALE @ A2
1:200

AUTHOR
CW
CHECKED BY

PROJECT
Proposed Change of Use to 4no. Gypsy/Traveller
Plots on Land off Church Lane, Barnham
CLIENT
Mrs R Brazil
STATUS
PLANNING
DRAWING
SITE SECTIONS

PROJECT NO.
633

DRAWING NO.
202

REV.