




Elevation Rear (North-West) Elevation

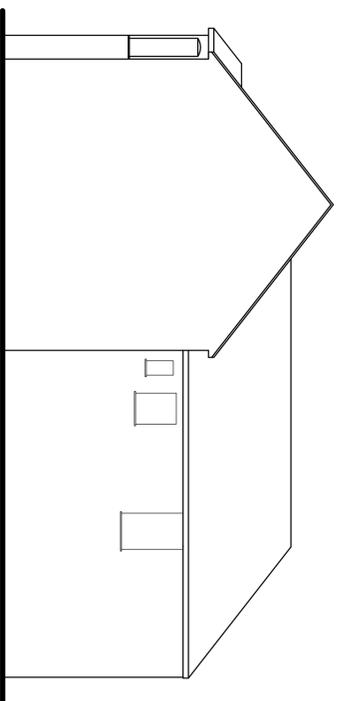


Elevation Front (North-East) Elevation

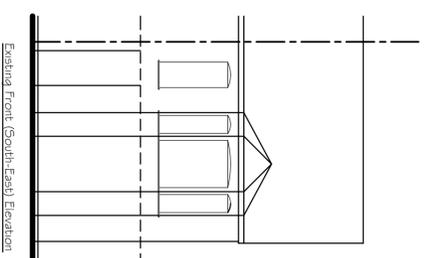


Elevation Front (South-East) Elevation

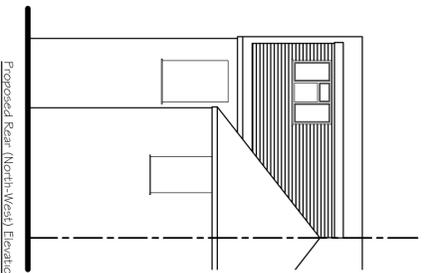


Proposed Rear (North-West) Elevation

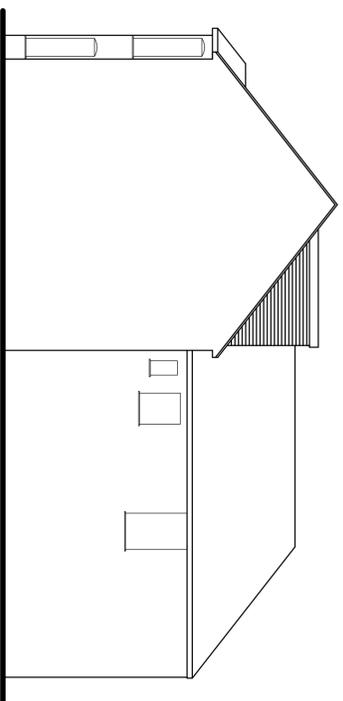

Proposed Side (North-East) Elevation

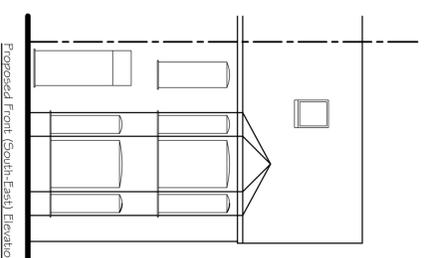

Proposed Front (South-East) Elevation

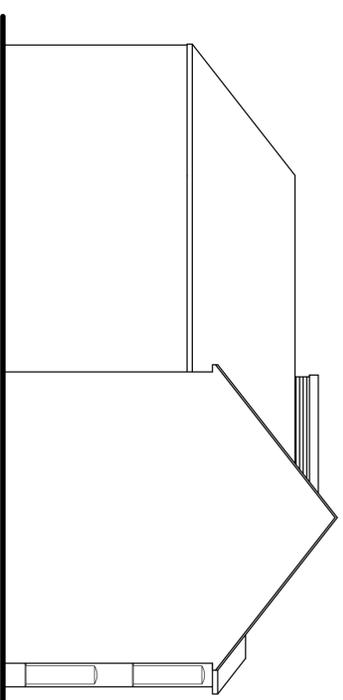

Proposed Side (South-West) Elevation

**Tony Rogers
Building Consultants**

Address: 40 Dawn Crescent, Upper Beeding
West Sussex, BN44 3WH
Telephone: 01903 815225 Fax: 01903 815225

Rev.	Date	Revision Description

Client: Miss E Gardner

Address: 33a Canada Grove
Bognor Regis
West Sussex
PO21 1PW

Project: Proposed rooms in roof
with rear dormer

Scale: 1:100
Paper Size A1

Date: September 2025

Drawing No: 25/1615/05

Drawn By: AMR

Revision: