


License: Stephen Jupp - 152_0002000
© Crown Copyright 2014
Reproduction in whole or in part is prohibited
without the prior permission of Ordnance Survey.

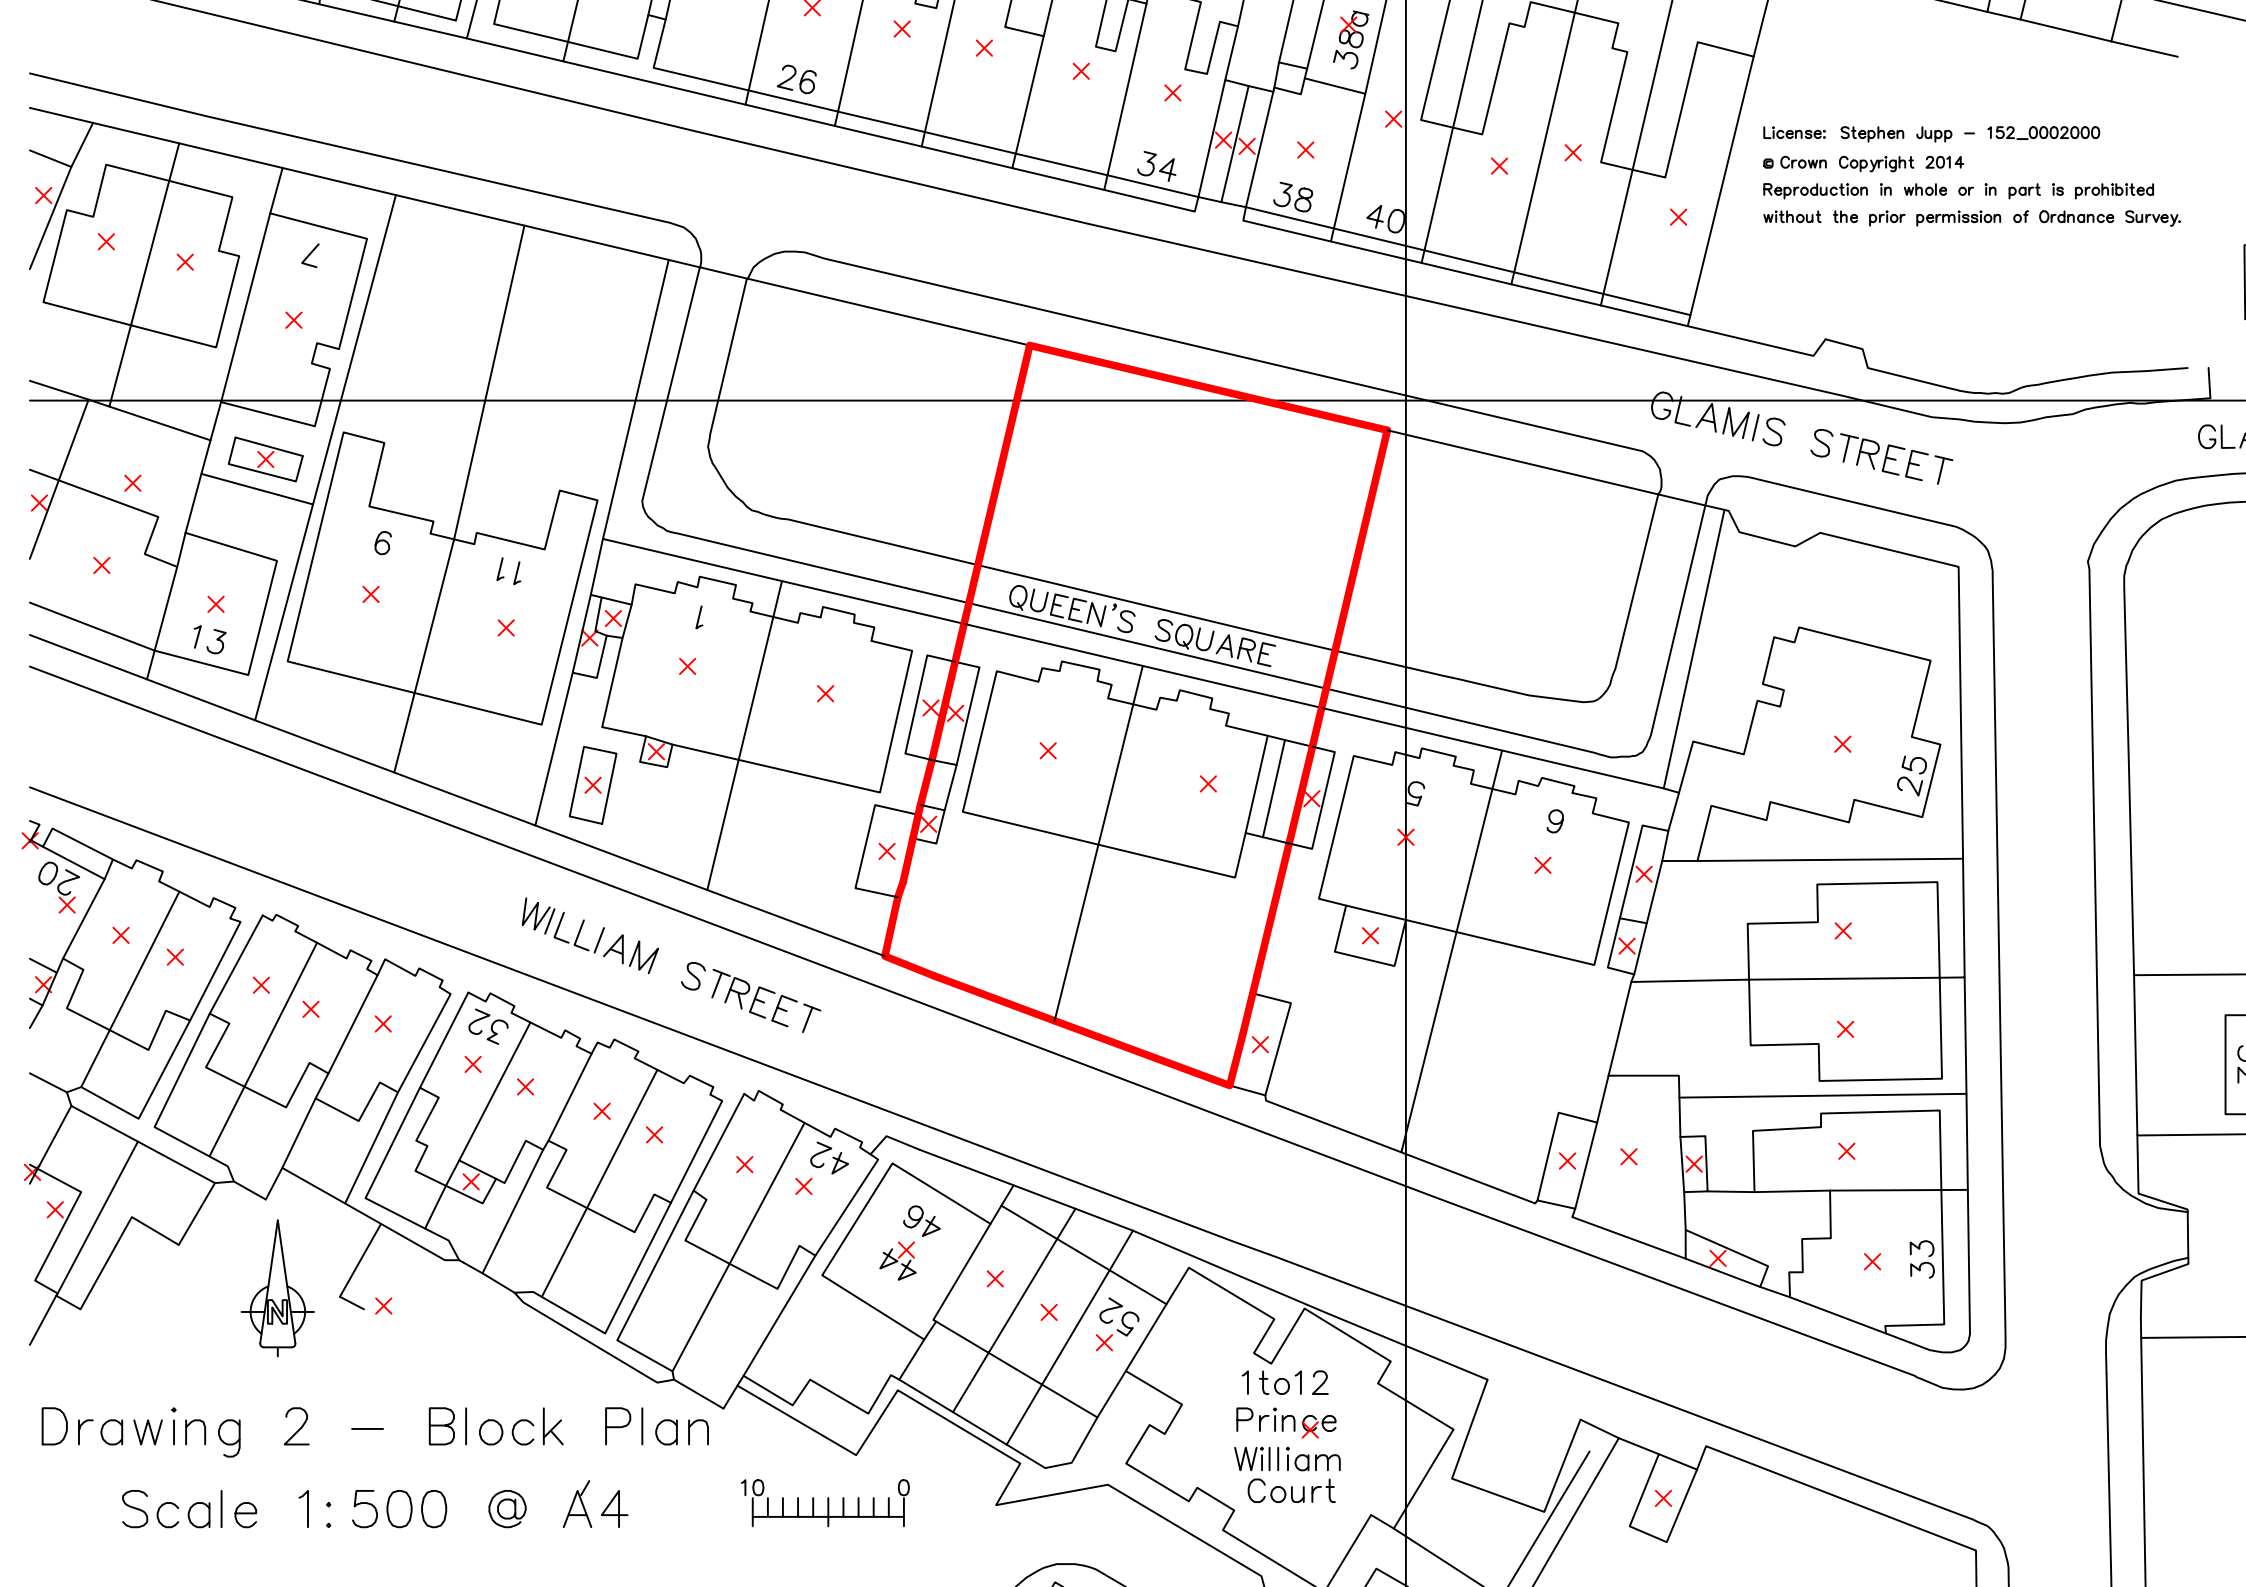

Drawing 2 - Block Plan
Scale 1:500 @ A4

