


Disclaimer


Adjacent Properties and boundaries are shown for illustrative purposes only and have not been surveyed unless otherwise stated. All areas shown are approximate and should be verified before forming the basis of a decision. Do not scale other than for Planning purposes. All dimensions must be checked by the contractor before commencing work on site. No deviation from this drawing will be permitted without prior written consent of the architect. The copyright of this drawing remains with HMO Designers and may not be reproduced in any form without prior written consent.

Notes

Drawing based on survey information by others and subject to planning, building regulation and other statutory approvals.

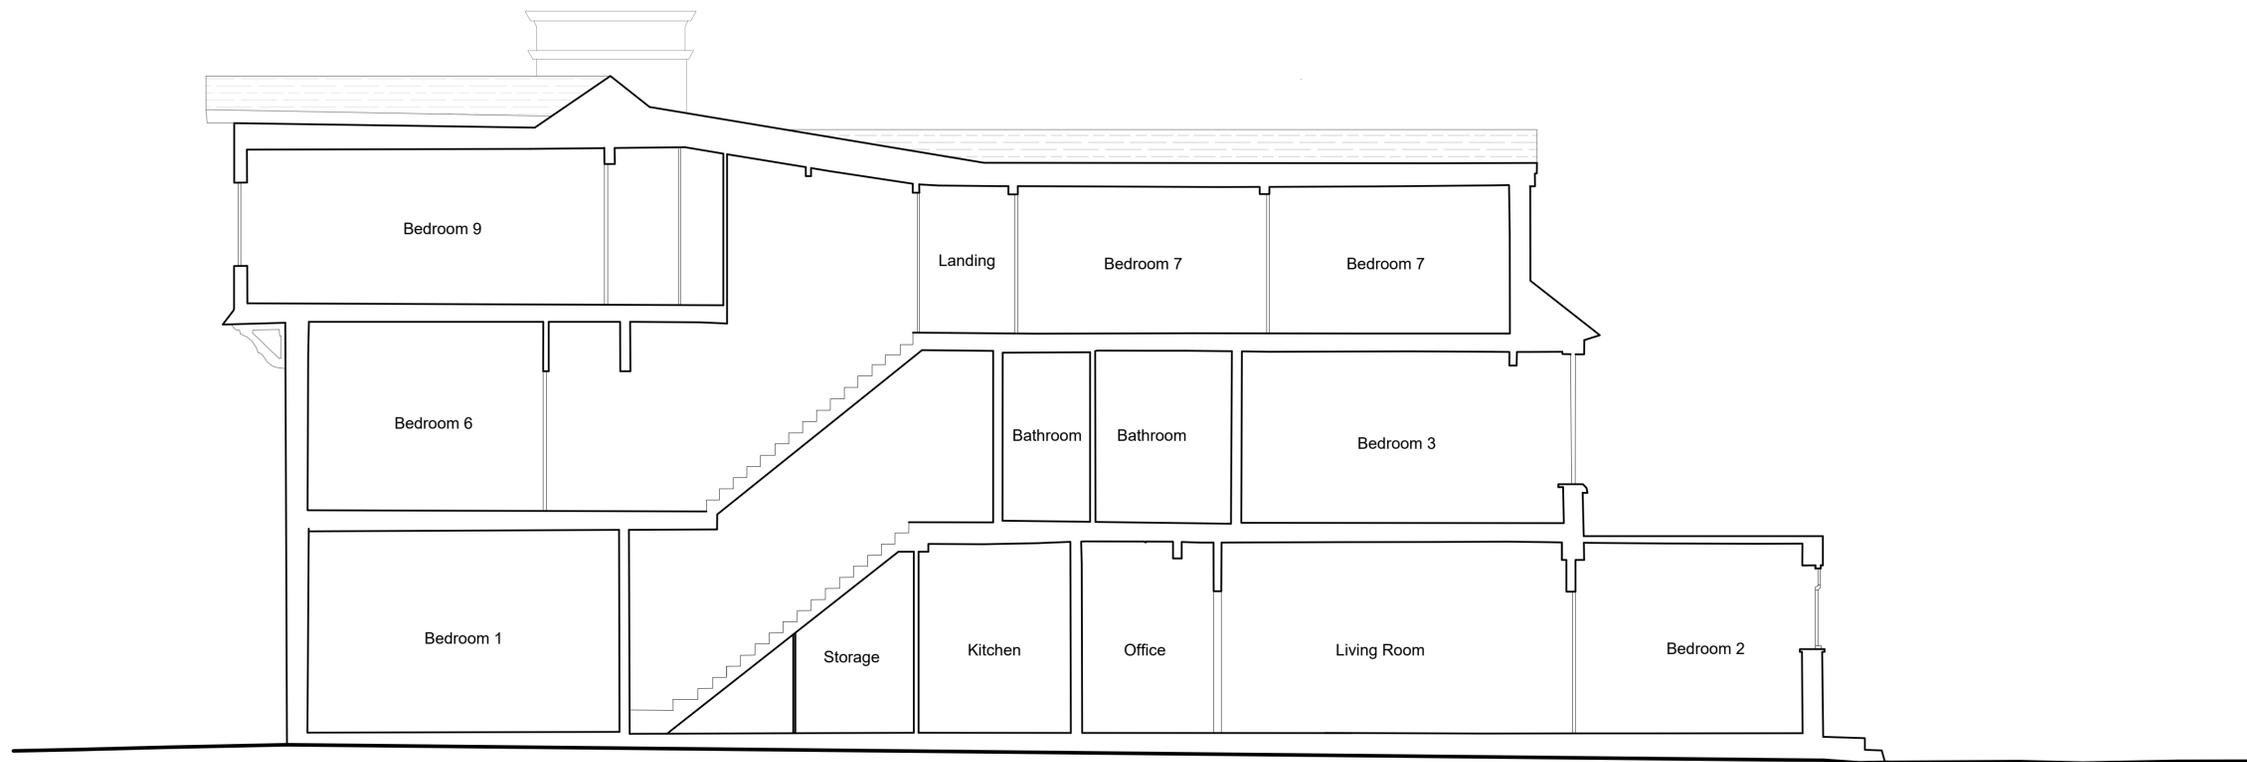

SECTION
SCALE 1:50

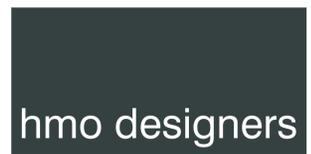

Our Studio // Galcombe house, Copnor Rd, Portsmouth
Our Number // 023 9244 3901
Our Email // hello@hmodesigners.co.uk
Our Website // hmodesigners.co.uk

Project
90 Aldwick Rd, Bognor Regis PO21 2PD

Drawing Title
Proposed Section

Drawing Number
HD00259 - PL06

Scale
1:50 @A1

Issue Status
Planning

Drawn Date
KT Sep 2025