




**GENERAL NOTES**



Use written dimensions only, do not scale from drawing. Use latest revision of all referenced information.

LAT 50.783487 LONG -0.673001

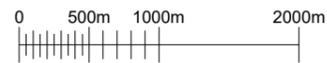

**SITE LOCATION**  
SCALE 1:50000

Ordnance Survey map extract based upon Landranger map series with the permission of the controller of His Majesty's Stationery Office.  
Mitie licence no. 100047474.  
Crown copyright.

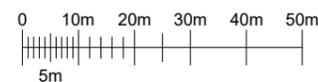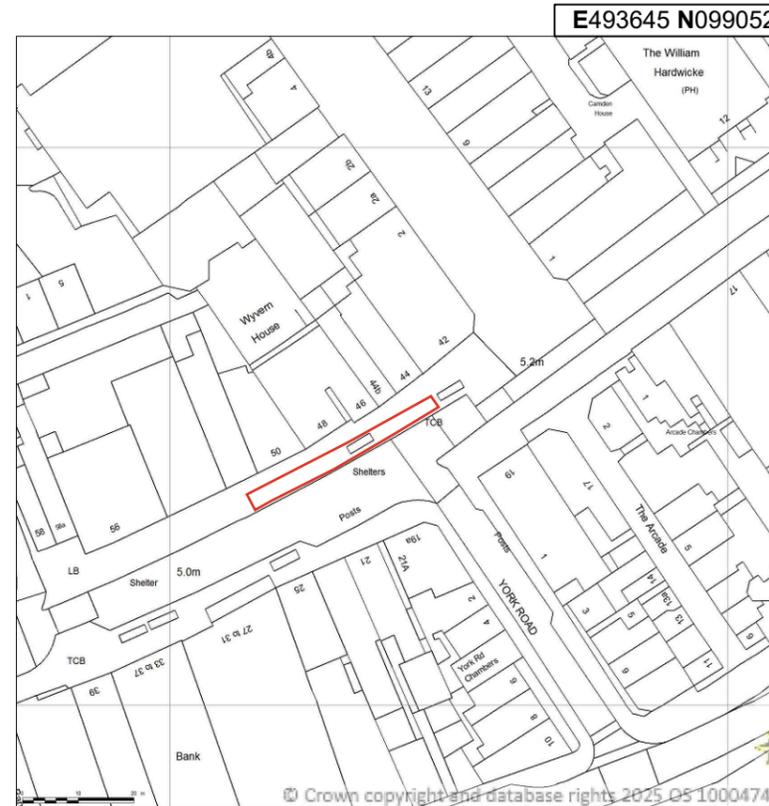

**DETAILED SITE LOCATION**  
SCALE 1:1250

Ordnance Survey map extract based upon Landranger map series with the permission of the controller of His Majesty's Stationery Office.  
Mitie licence no. 100047474.  
Crown copyright.

Rev	Date	Description	Drawn	Chkd
A	03-07-2025	New BT Streethub Structure	AEM	ADN



Drg Status  
**PLANNING**

Cell No. & Name

BOG-01

Site Name & Address

Pavement o/s  
Nationwide, 44 High  
Street, Bognor Regis,  
PO21 1SP

Drawing Title

SITE LOCATION MAPS

Scale As Shown Date 03-07-2025

Drawn By AEM Checked By ADN

Drawing Number 001 Revision A