


GENERAL NOTES
Use written dimensions only, do not scale from drawing. Use latest revision of all referenced information.

LAT 50.783020 LONG -0.675124

Rev	Date	Description	Drawn	Chkd
A	31-07-2025	New BT Streethub Structure	MJS	ABH

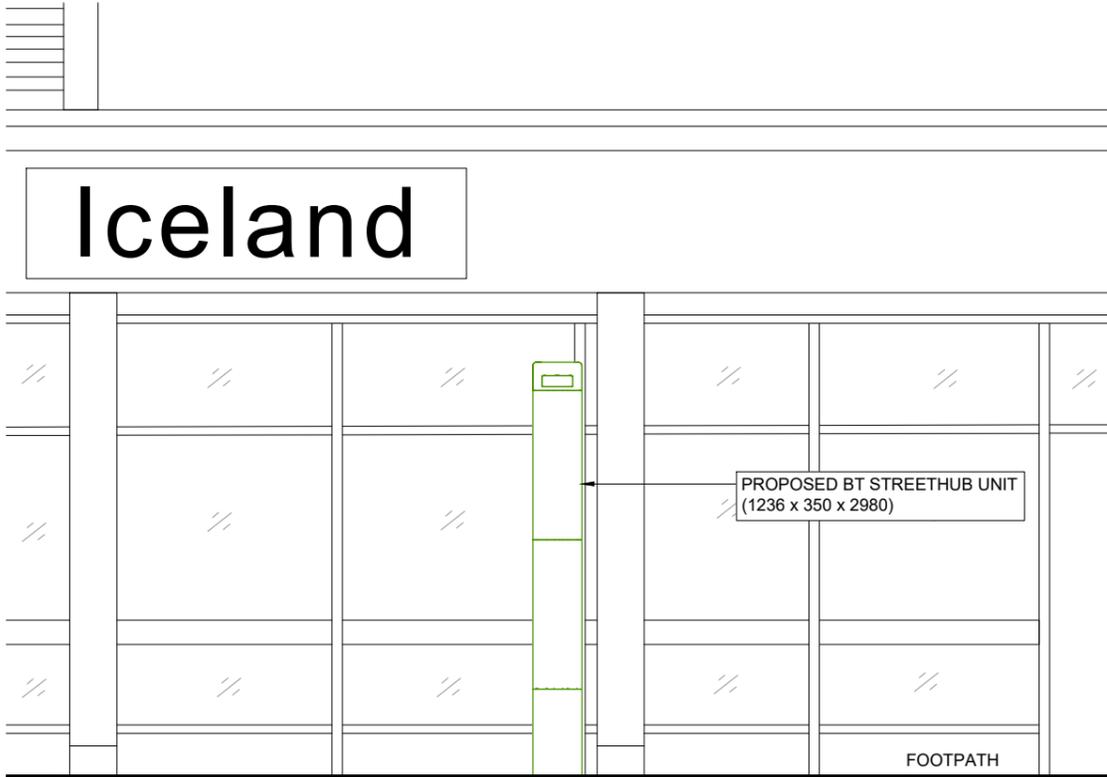

Drg Status
PLANNING

Cell No. & Name
3-ADU002

Site Name & Address
Pavement o/s Iceland,
72 High Street, Bognor
Regis, PO21 1SJ

Drawing Title
EXISTING AND PROPOSED
ELEVATIONS

Scale 1:50 Date 31-07-2025

Drawn By MJS Checked By ABH

Drawing Number 003 Revision A