




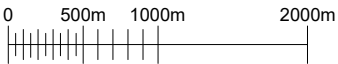

GENERAL NOTES	
Use written dimensions only, do not scale from drawing. Use latest revision of all referenced information.	
LAT 50.783020	LONG -0.675124

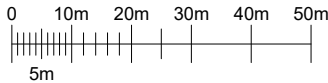

SITE LOCATION
SCALE 1:50000
Ordnance Survey map extract based upon Landranger map series with the permission of the controller of His Majesty's Stationery Office.
Mitie licence no. 100047474.
Crown copyright.

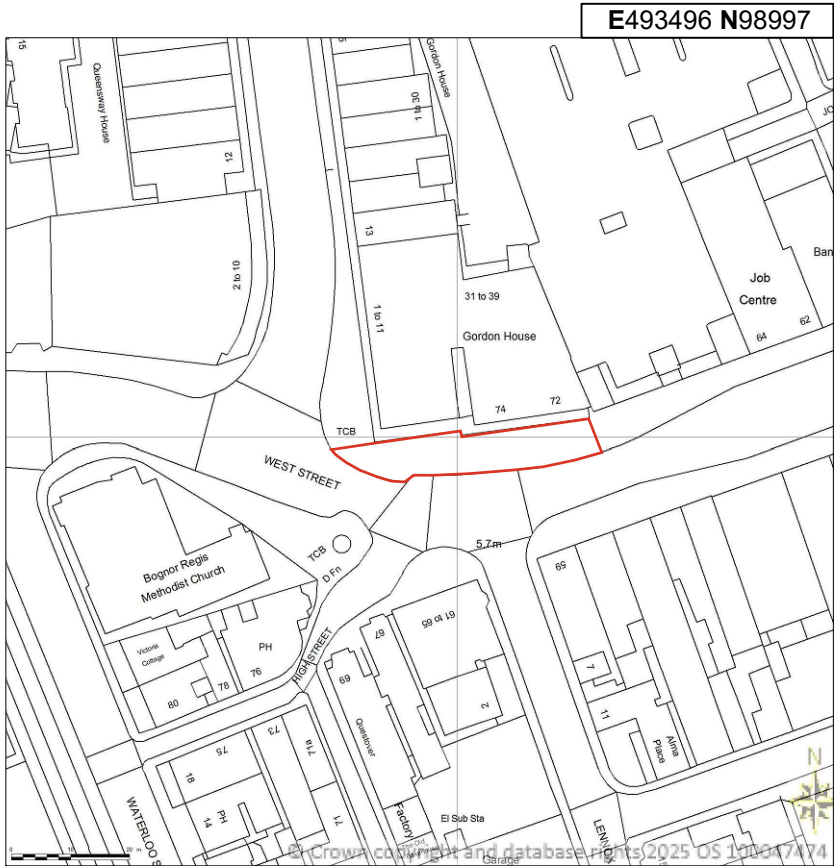

DETAILED SITE LOCATION
SCALE 1:1250
Ordnance Survey map extract based upon Landranger map series with the permission of the controller of His Majesty's Stationery Office.
Mitie licence no. 100047474.
Crown copyright.

A	31-07-2025	New BT Streethub Structure	MJS	ABH
Rev	Date	Description	Drawn	Chkd



Drg Status PLANNING	
Cell No. & Name 3-ADU002	
Site Name & Address Pavement o/s Iceland, 72 High Street, Bognor Regis, PO21 1SJ	
Drawing Title SITE LOCATION MAPS	
Scale	As Shown
Date	31-07-2025
Drawn By	MJS
Checked By	ABH
Drawing Number	001
Revision	A