


10 Cavendish Road

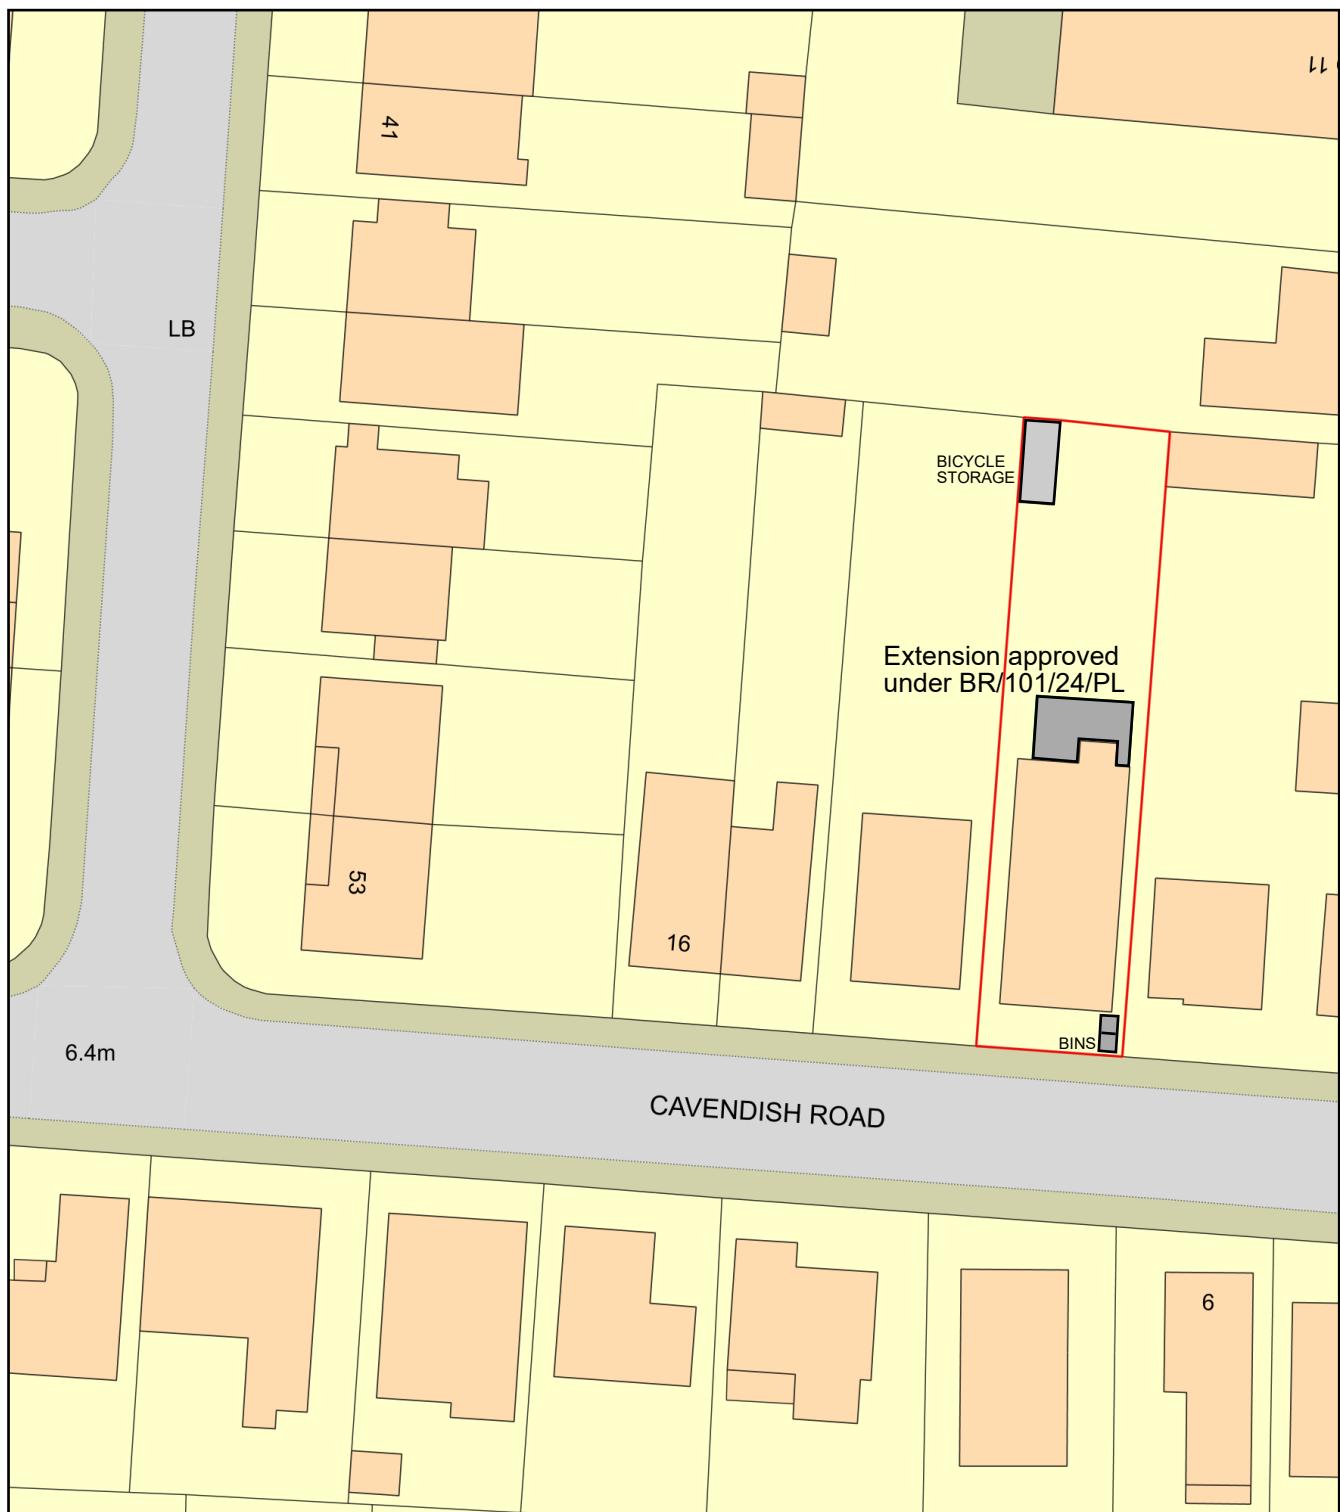

0 20
Metres



Plan Produced for: Applecore PDM

Date Produced: 04 Apr 2024

Plan Reference Number: TQRQM24095125258359

Scale: 1:500 @ A4

