


# 10 Cavendish Road - Location Plan

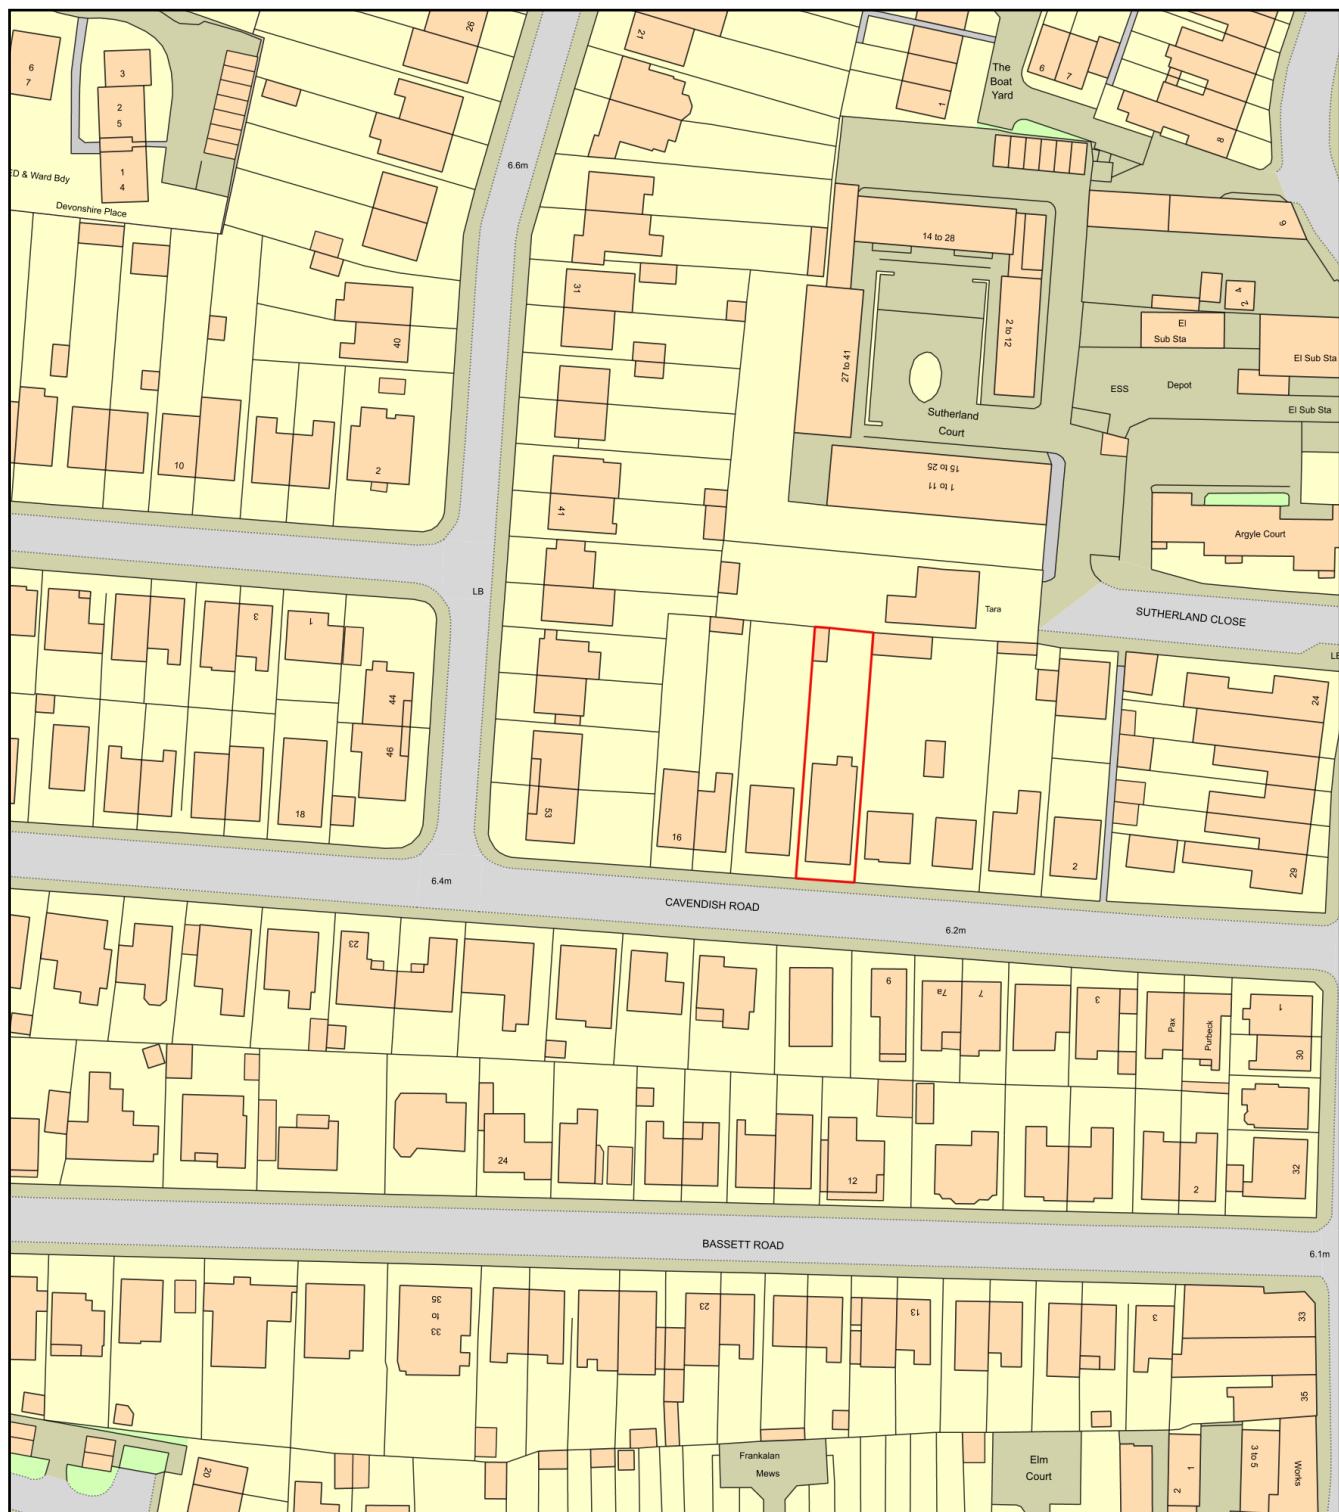

0 50  
Metres



Plan Produced for: Applecore PDM

Date Produced: 19 Sep 2024

Plan Reference Number: TQRQM24095134509967

Scale: 1:1250 @ A4

